




All existing windows to be replaced with new like-for-like double-glazed traditional timber-framed sash windows. Shape, profile, mullion layout and operation to match existing.

All window frames to be painted white to match existing.


9 Proposed Front Elevation 01
A2200 1:50




10 Proposed Rear Elevation 02
A2200 1:50

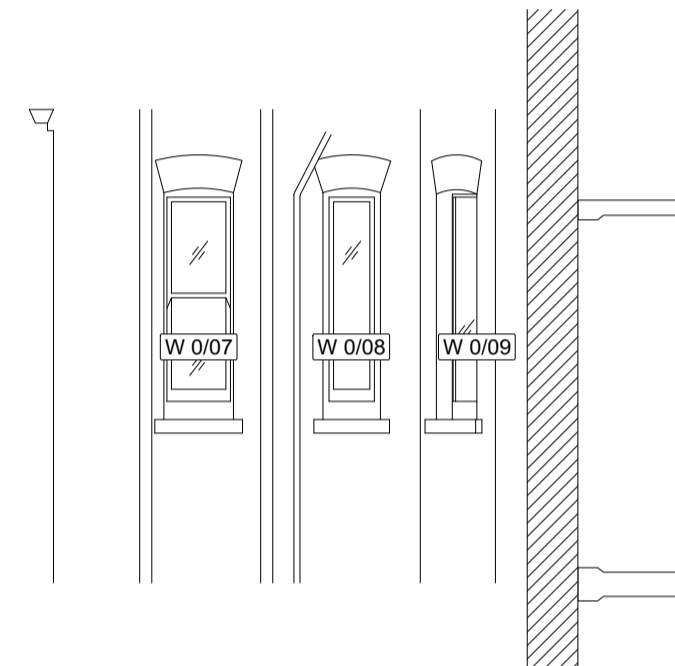


11 Proposed Rear Elevation 03
A2200 1:50

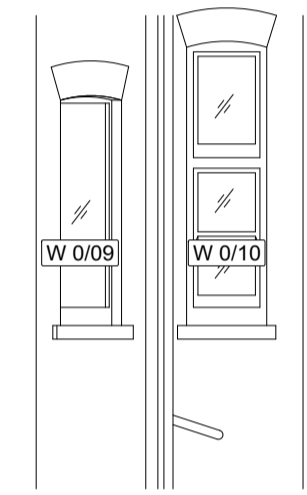


12 Proposed Rear Elevation 04
A2200 1:50

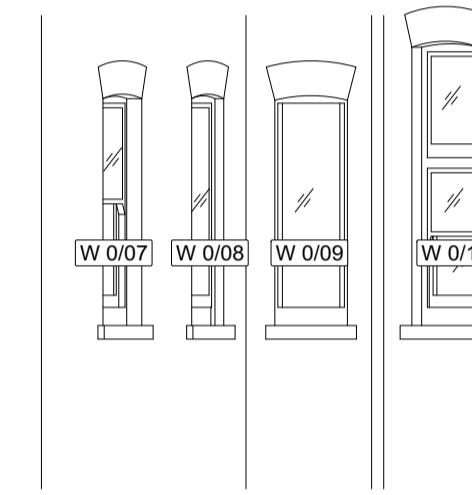


16 Proposed Rear Elevation 05
A2200 1:50

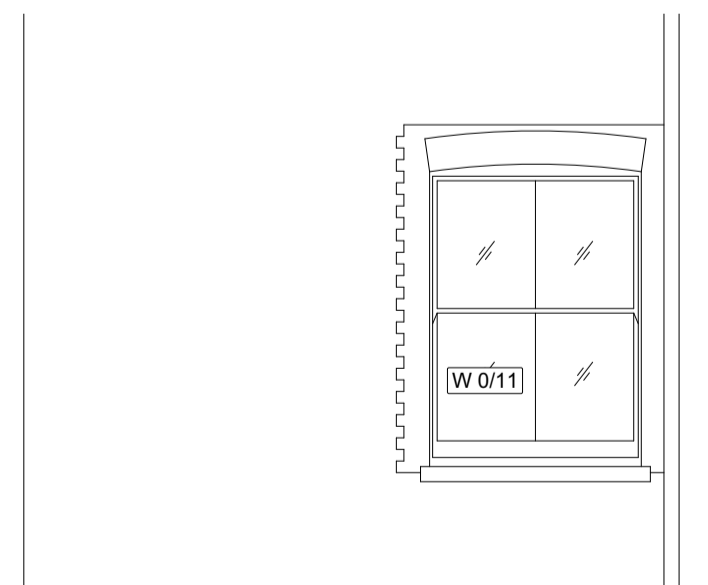

14 Proposed Lightwell Elevation 06
A2200 1:50

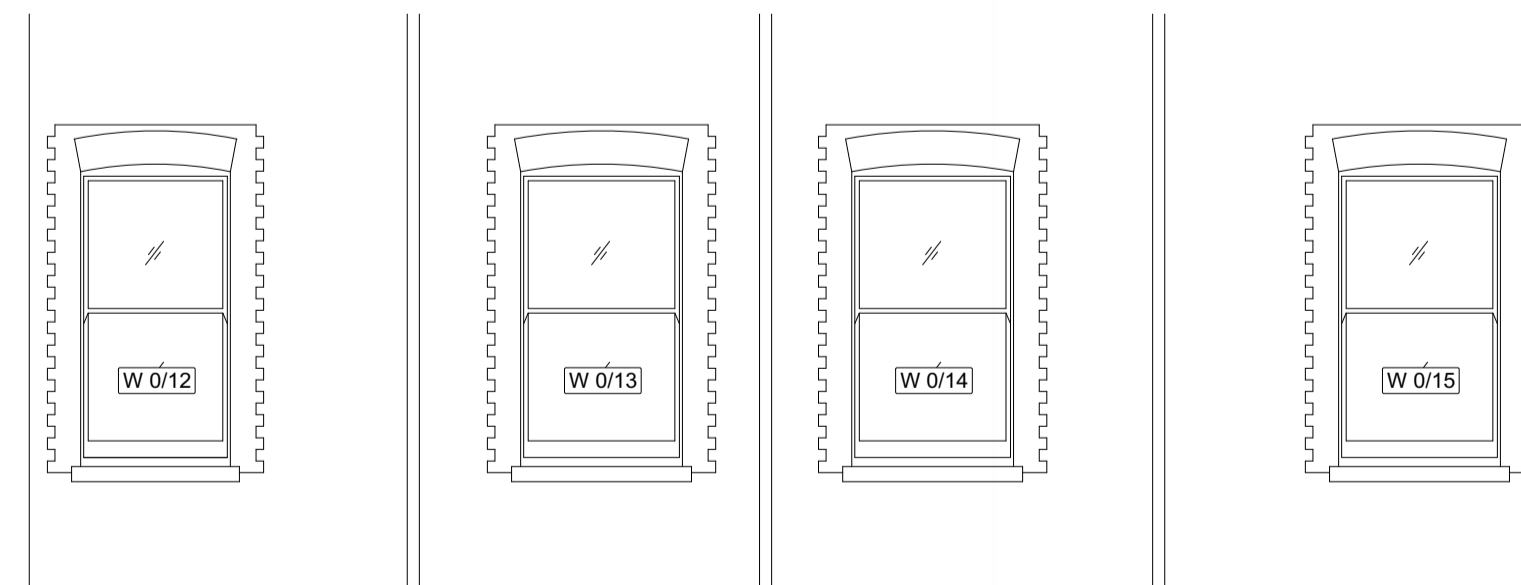

13 Proposed Lightwell Elevation 07
A2200 1:50

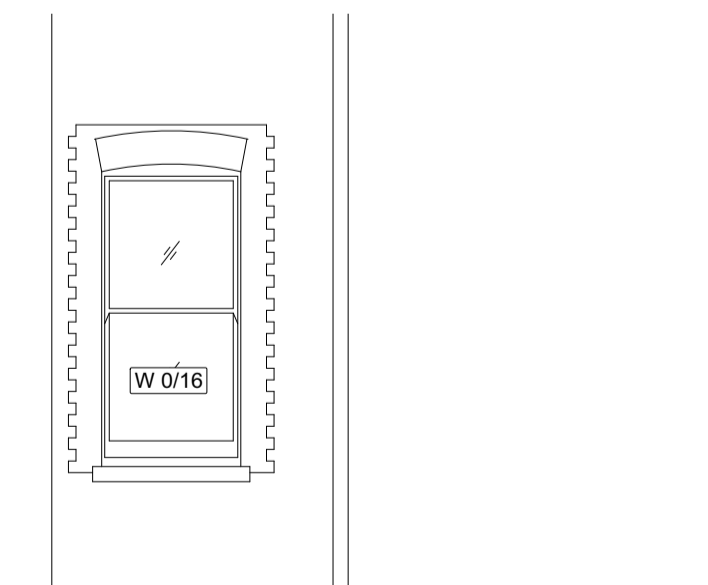

15 Proposed Lightwell Elevation 08
A2200 1:50



DE ROSEE SA

87 Notting Hill Gate London W11 3JZ
020 7221 5495
info@deroseesa.com
www.deroseesa.com

All dimensions and levels to be verified on site. Any
error to be reported immediately to the architect prior
to construction or fabrication.
Read in conjunction with relevant consultants drawings.
Do not scale from drawings.

PROJECT 15 Gardnor Mansions

JOB 247

CLIENT Amal Baadarani

DATE 23.12.2022

Notes PLANNING

REVISIONS

REV	DATE	DESC
P1	23/12/2022	Planning

TITLE
PROPOSED

Proposed Elevations

DWG	SCALE
A2200	1:50 @A1
	1:100 @A3

DRAWN	ISSUE
CH	P1