


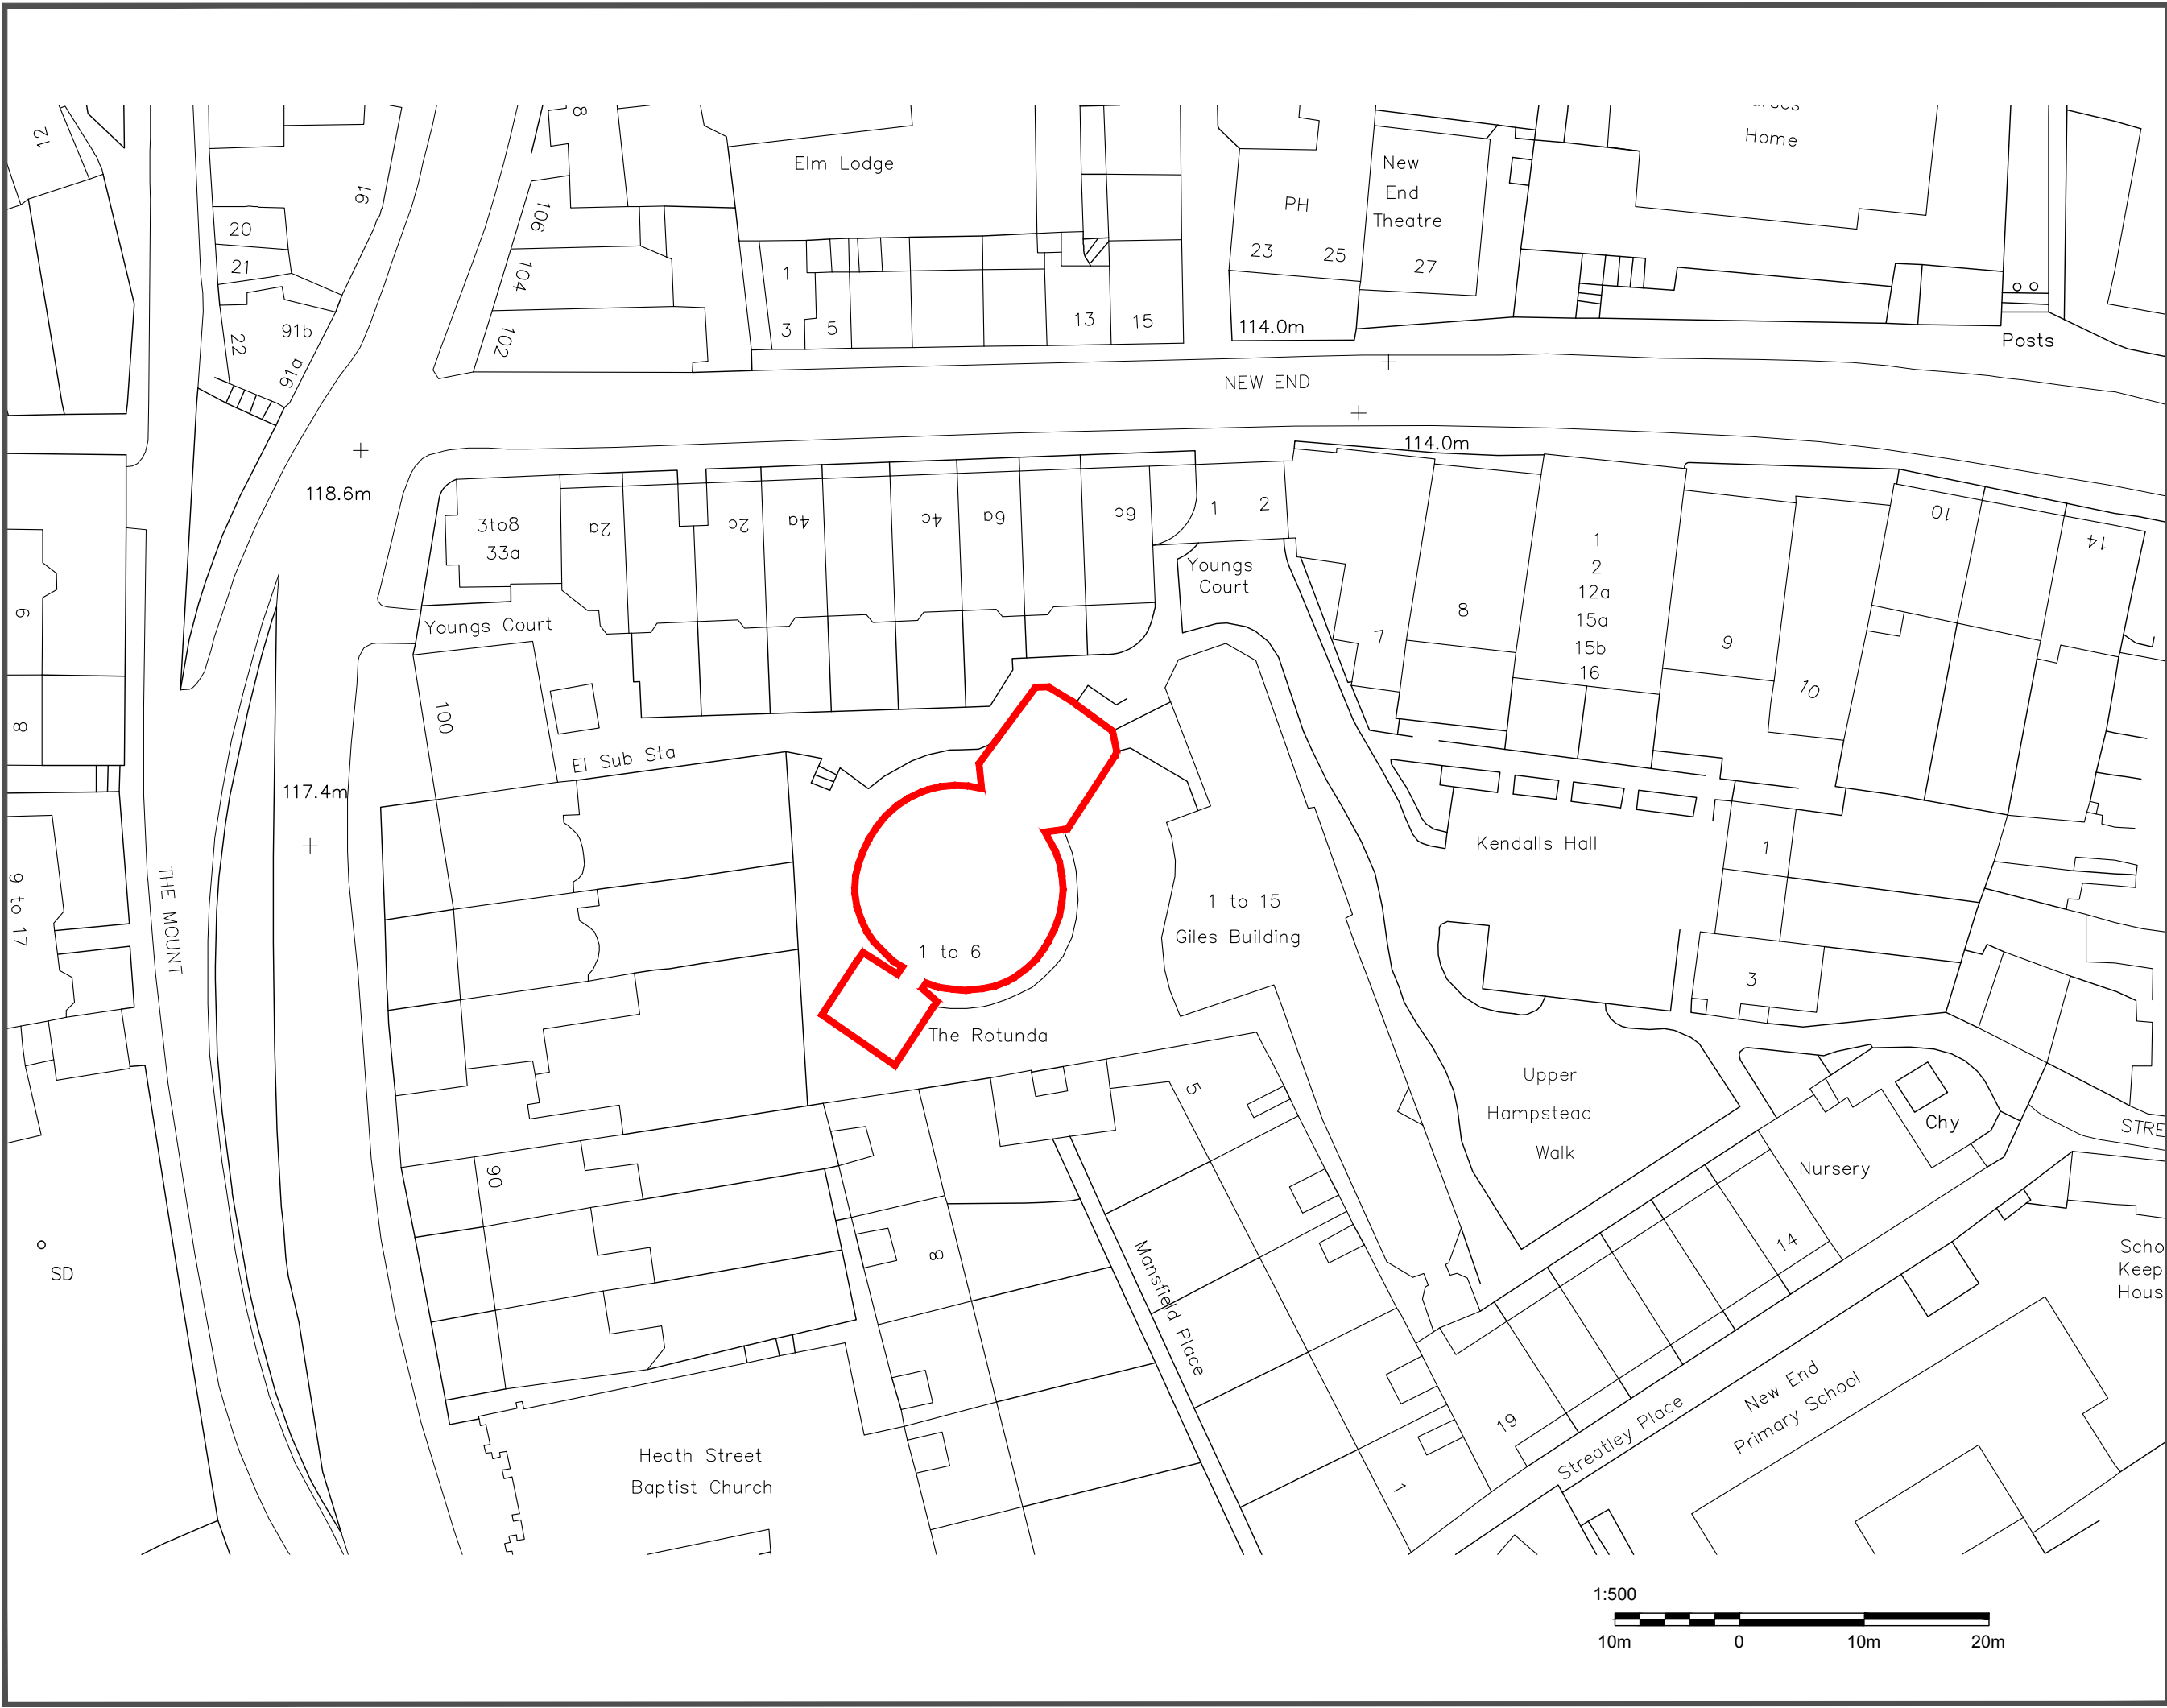

No.	Revision	Date
-----	----------	------



PLANNING

Project

THE ROTUNDA

Drawing Title

BLOCK PLAN

Scale	1:500@A3	Date	14.11.22	Dwn	JS
-------	----------	------	----------	-----	----

Drawing No.	860-002	Rev.	
-------------	---------	------	--

CAD Ref.

DO NOT SCALE - ALL DIMENSIONS TO BE CHECKED ON SITE - THIS DRAWING IS COPYRIGHT