


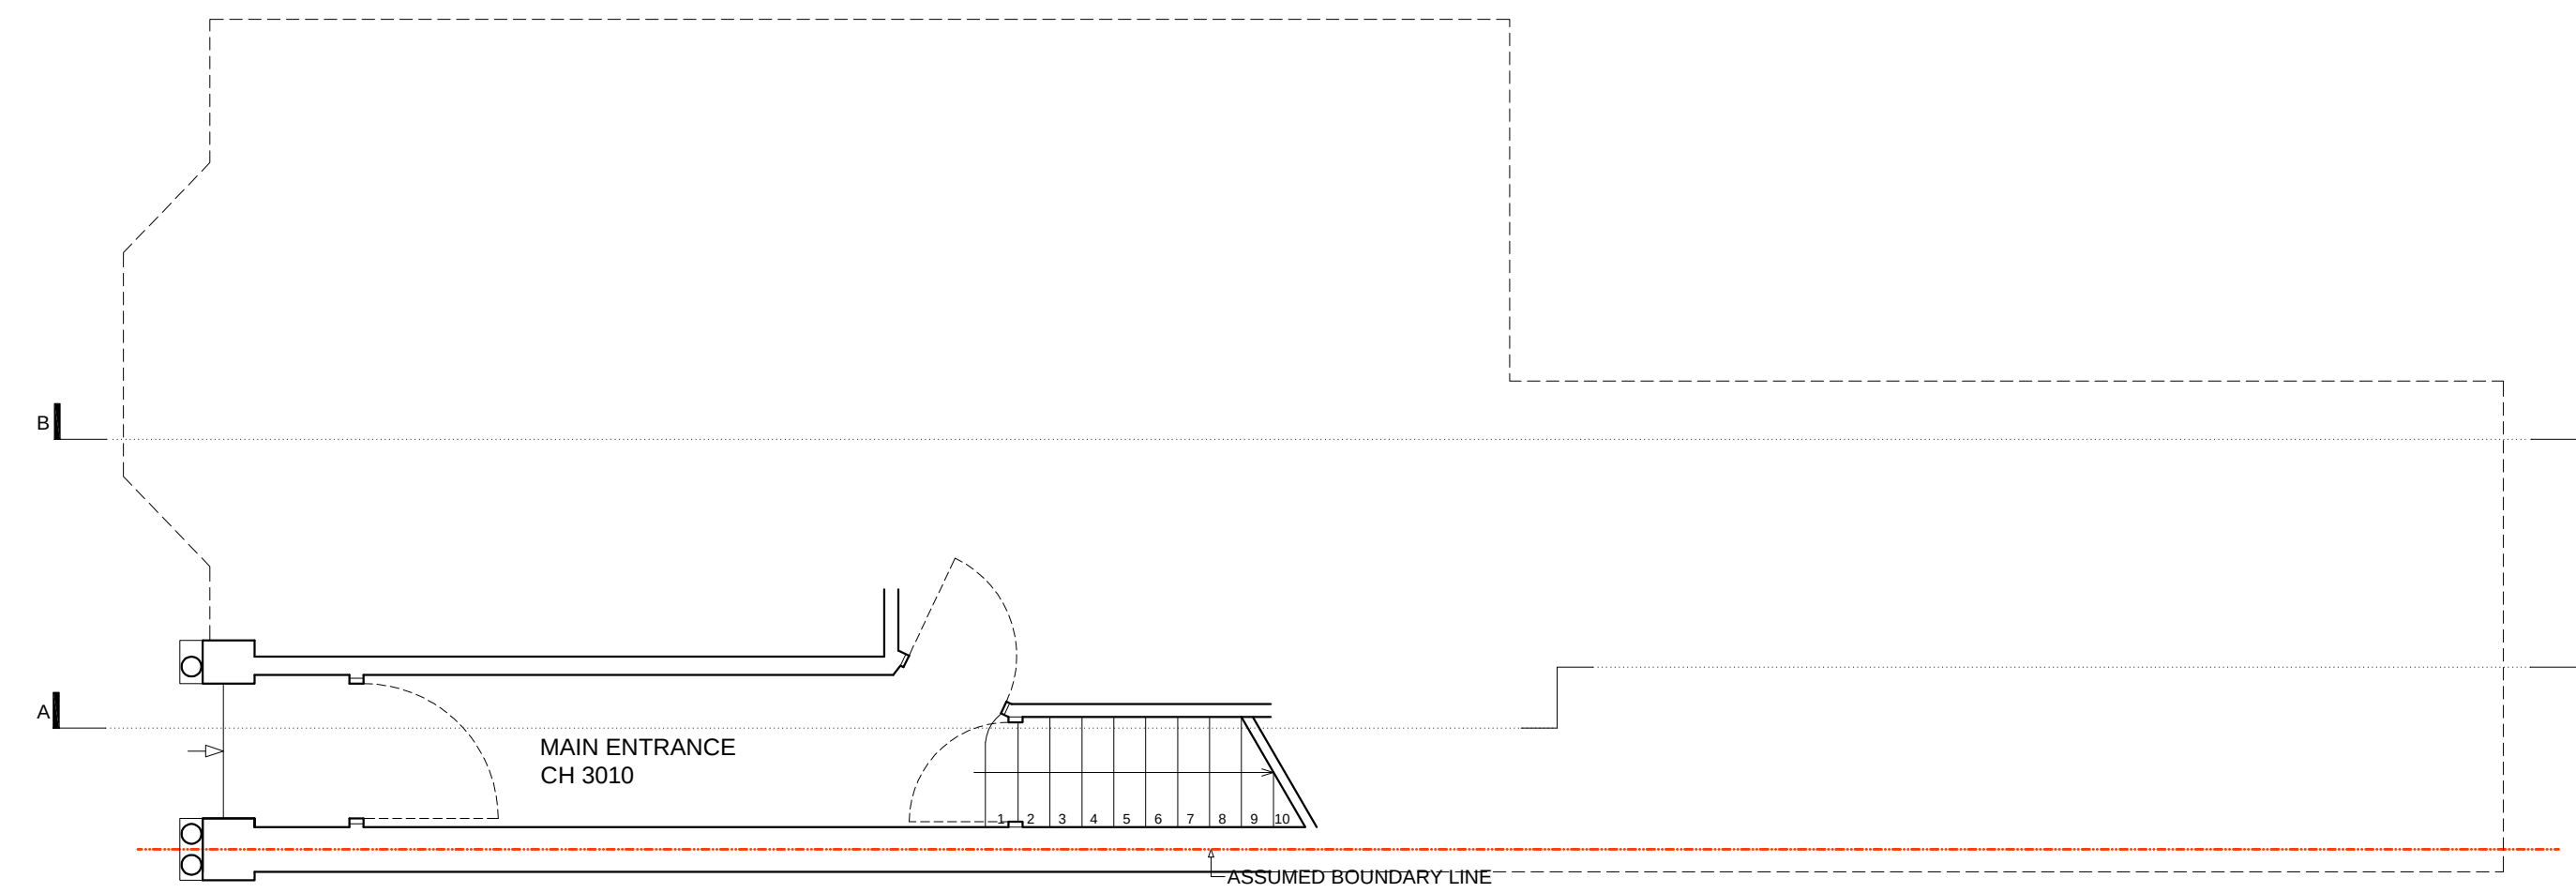

GROUND FLOOR




General ///
All dimensions in
millimetres unless
otherwise indicated.
Do not scale from this
drawing




Erection of front dormer window,
conservatory on first floor rear roof
terrace and internal reconfiguration
at 40 Shirock Road
NW3 2HS, for Alan Dornford


GROUND FLOOR PLAN
as PROPOSED
1:50 @A1 1:100 @A3
1st APR 2018
292_PR_01_REV A

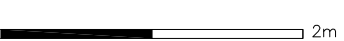

FIRST FLOOR

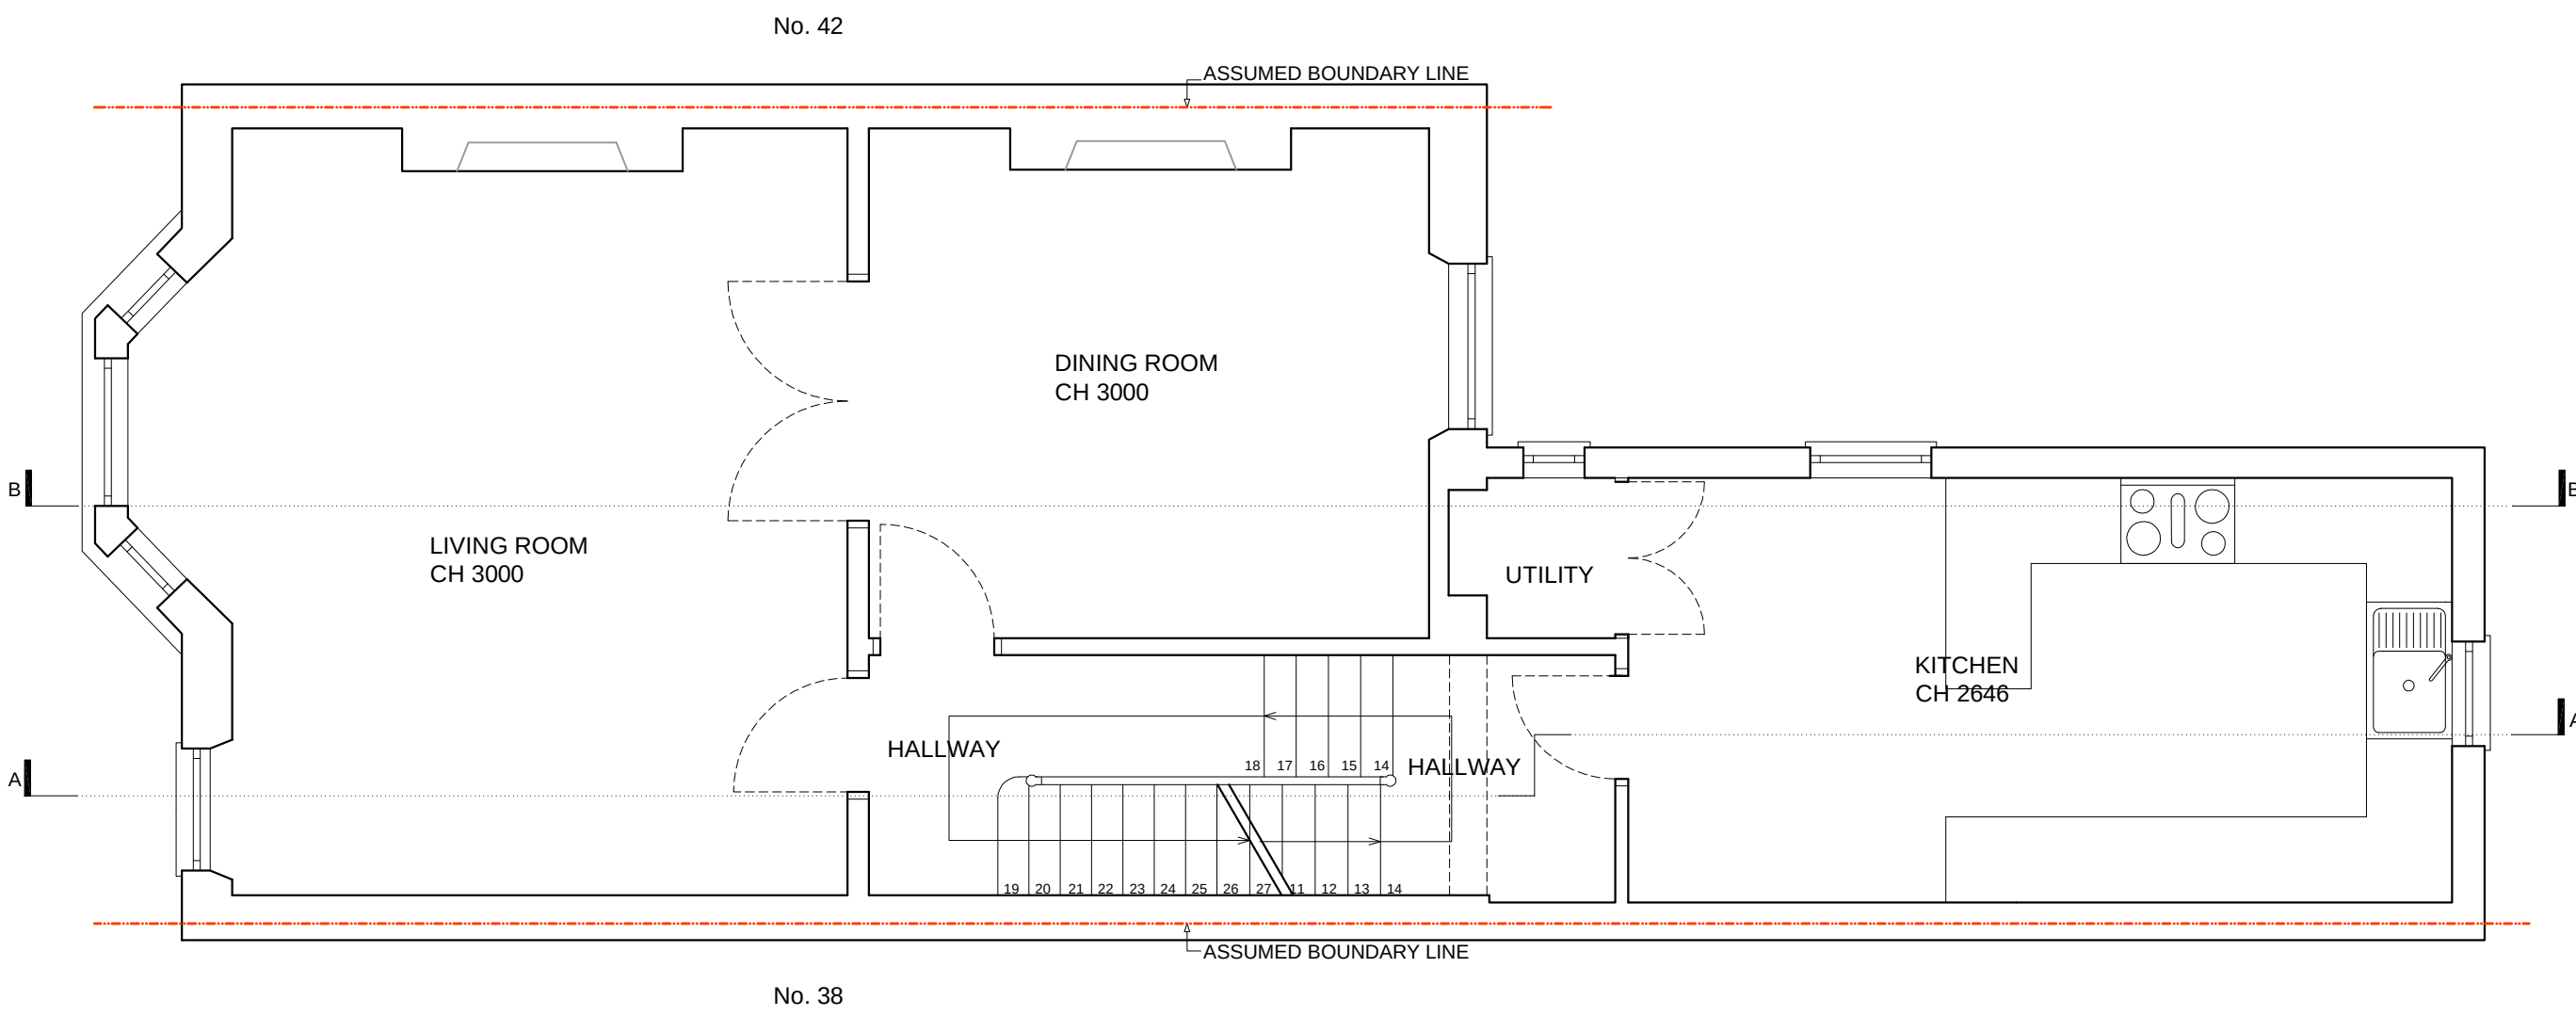

SECOND FLOOR

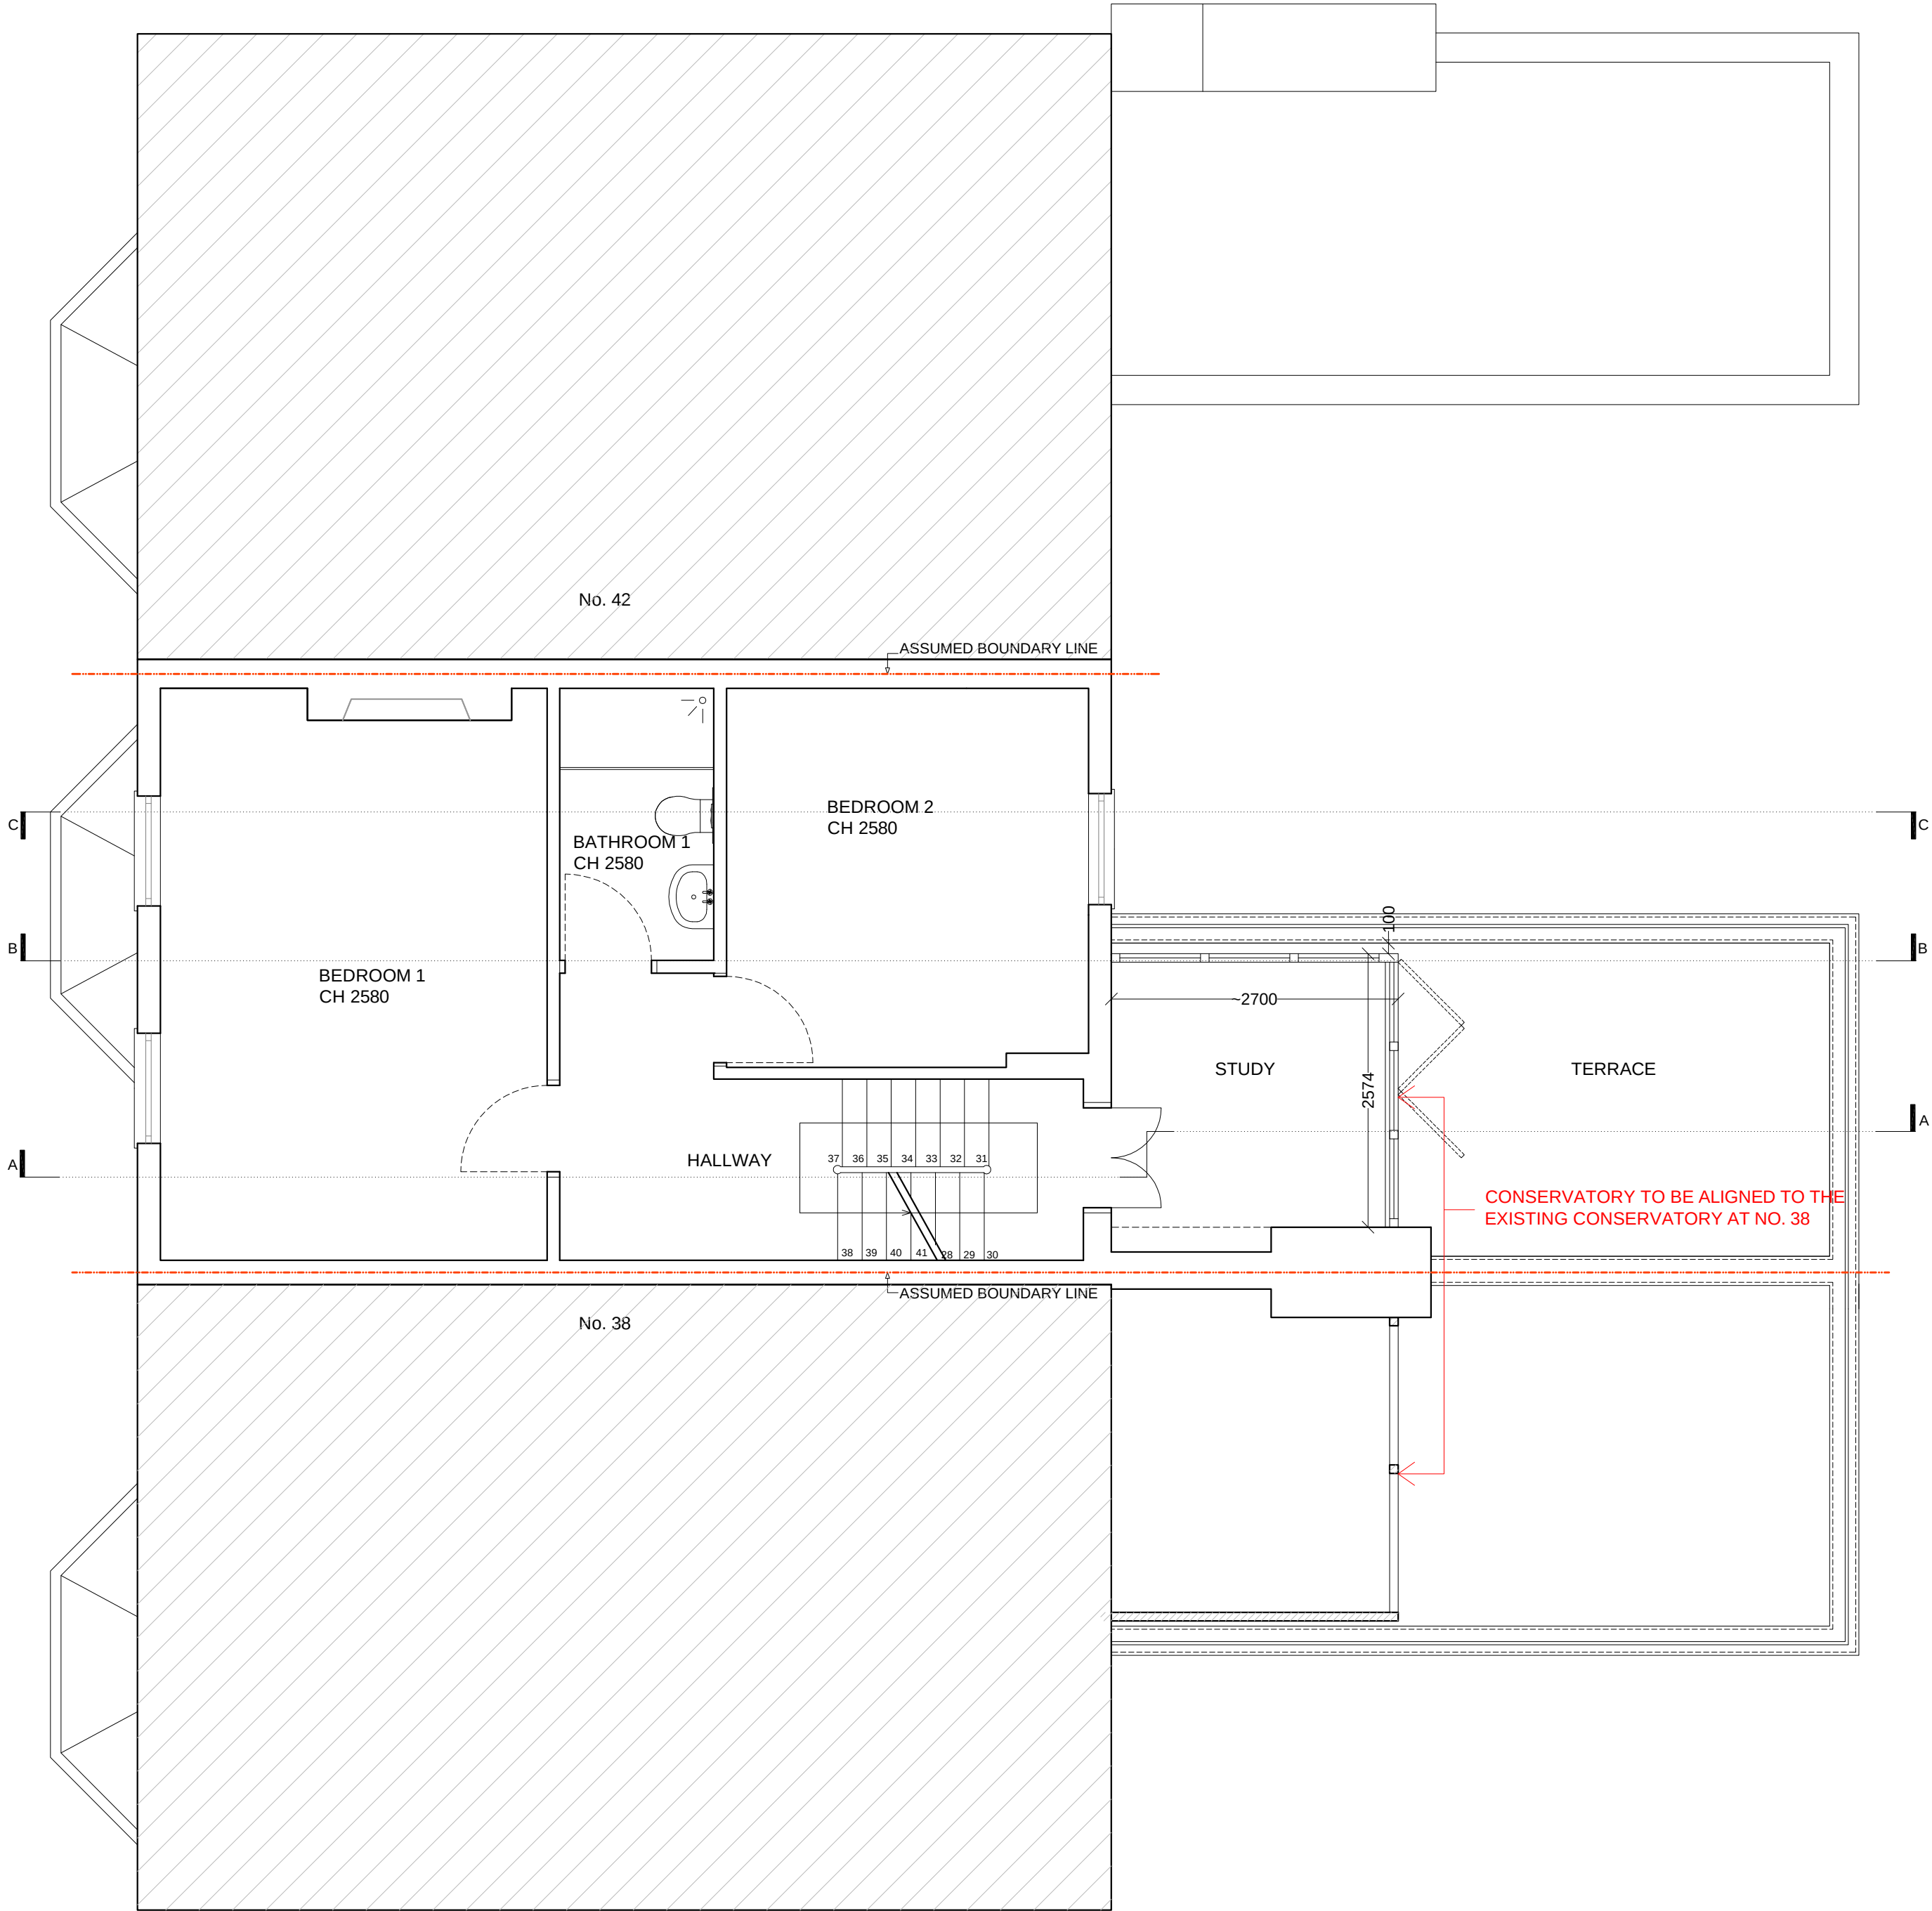



General ///
All dimensions in
millimetres unless
otherwise indicated.
Do not scale from this
drawing




267 Poyser Street, London, E2 9RF
info@getturner.co.uk
020 7739 0044


Erection of front dormer window,
conservatory on first floor rear roof
terrace and internal reconfiguration
at 40 Shifford Road
NW3 2HS, for Alan Dornford

SECOND FLOOR PLAN
as PROPOSED
1:50 @A1 1:100 @A3
24th July 2018
292_PR_03_REV B

LOFT FLOOR

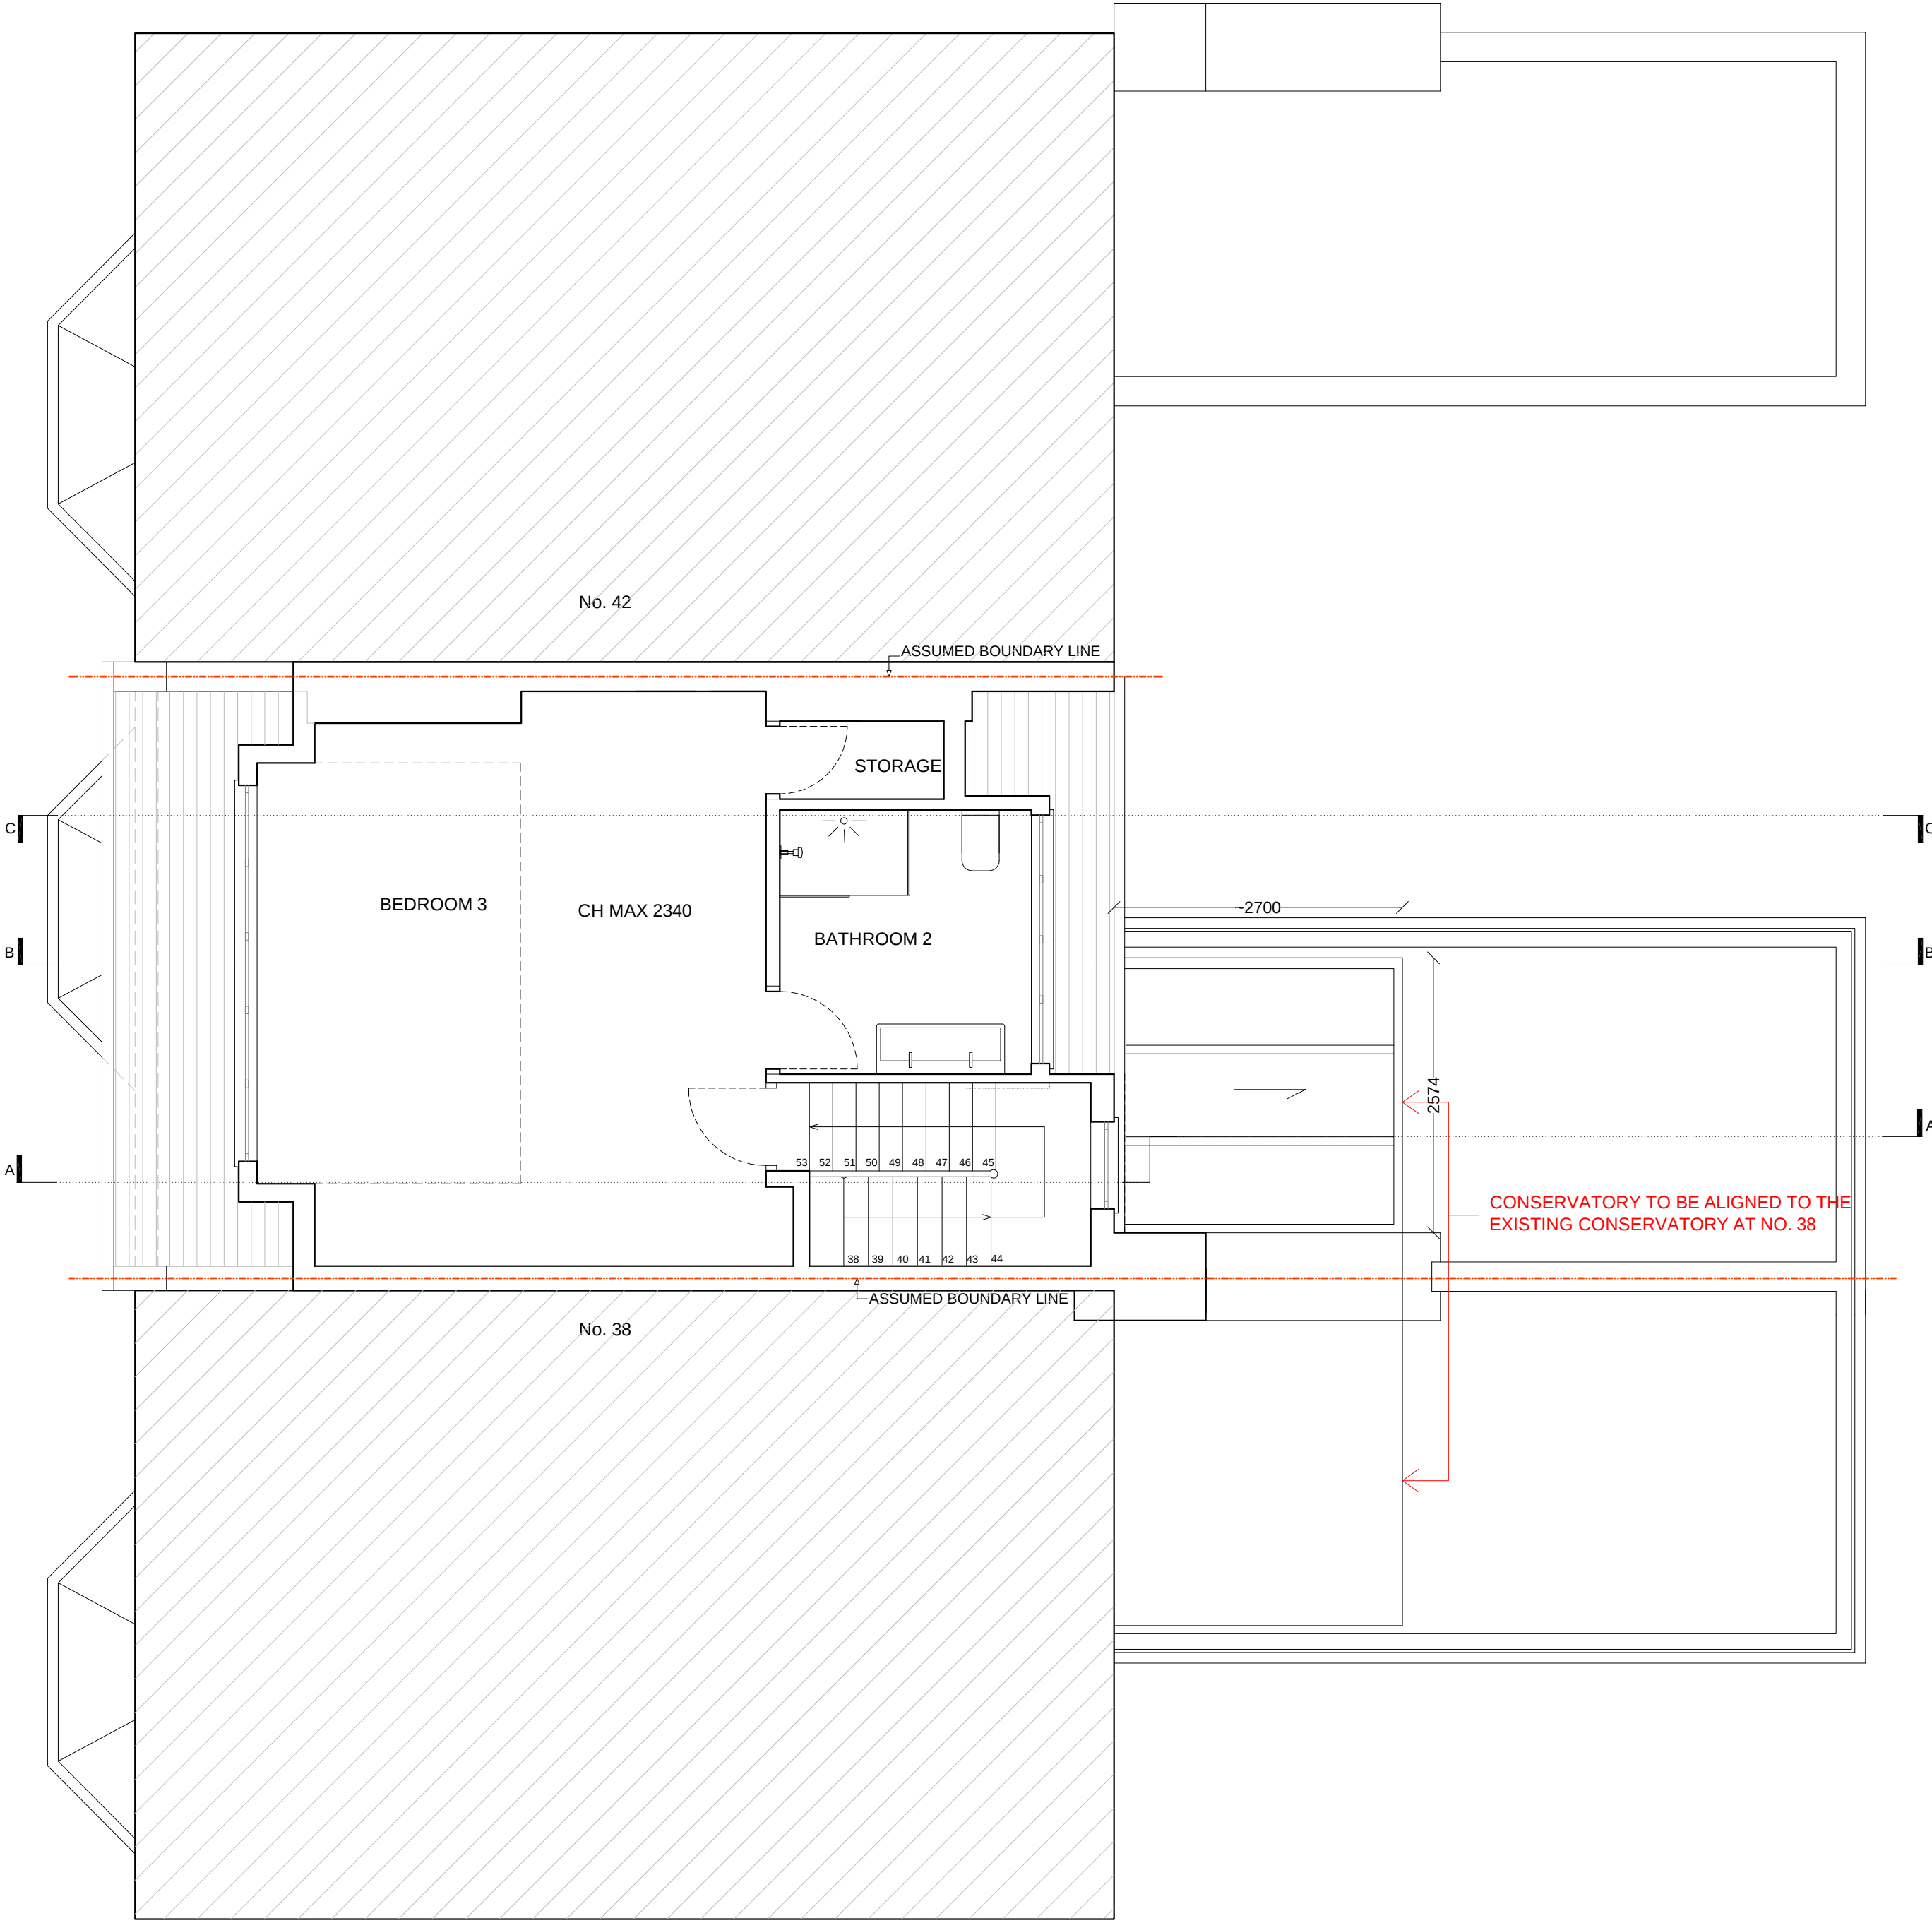


ROOF PLAN

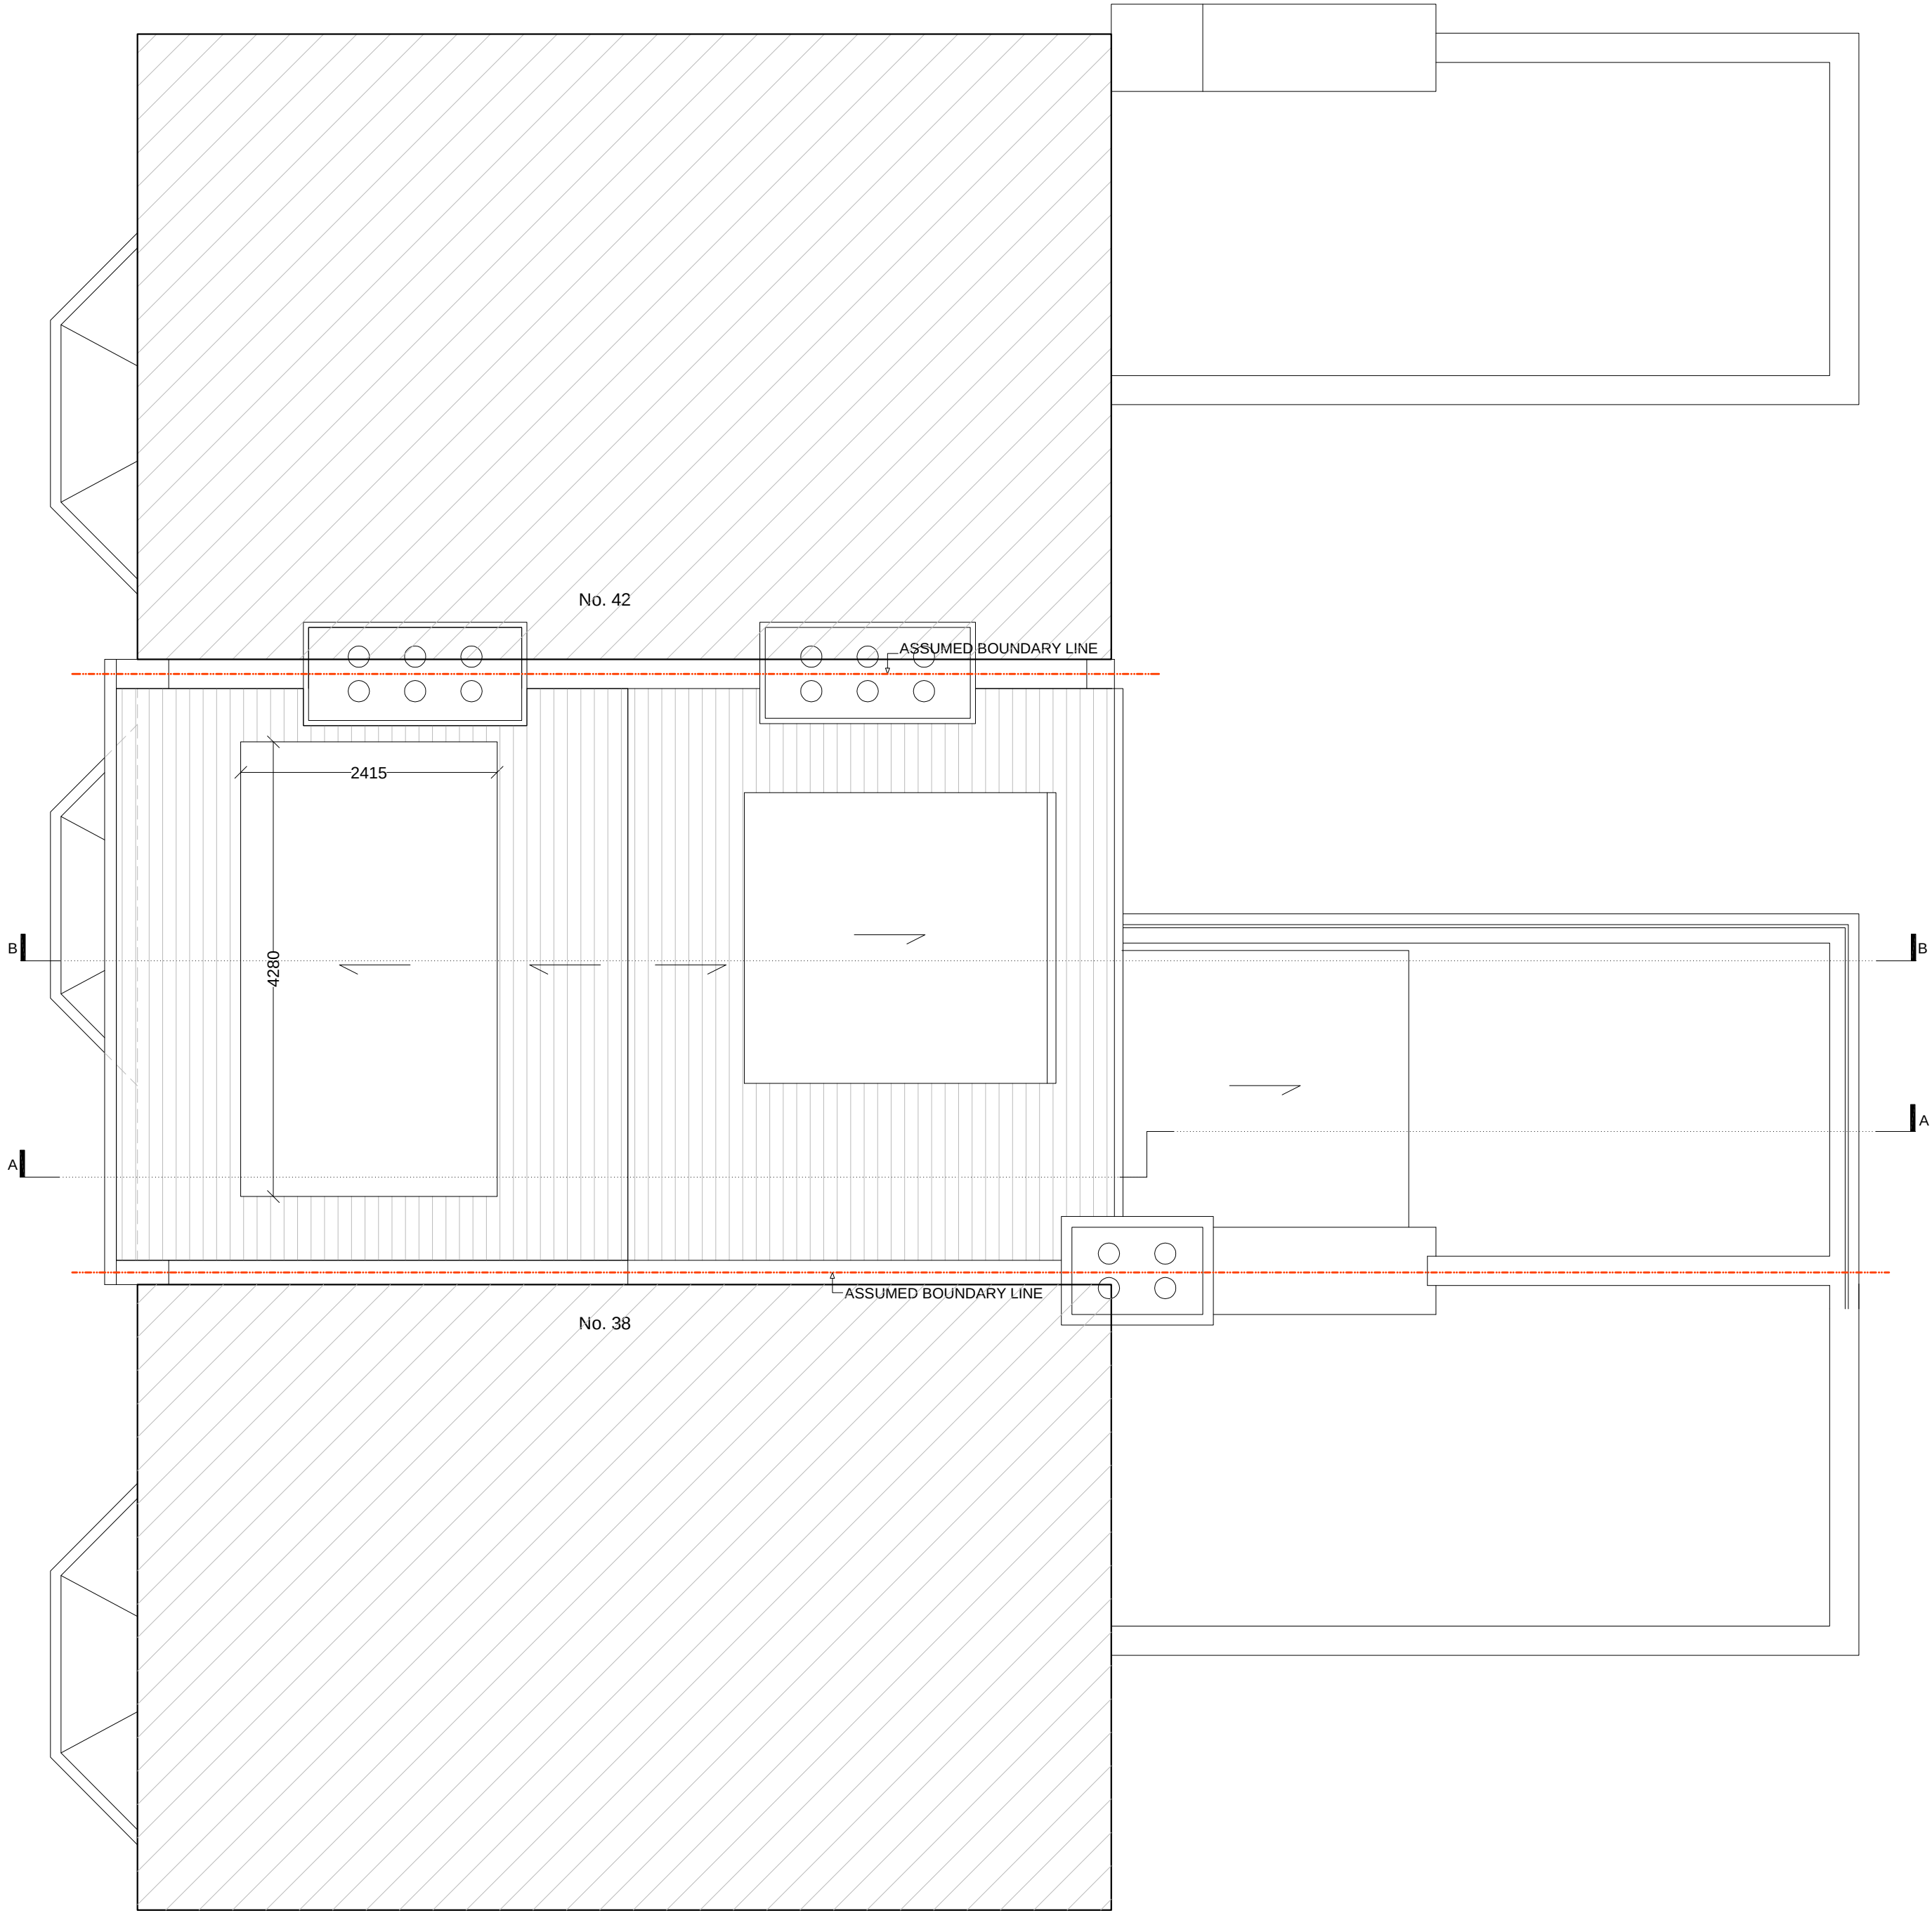



SECTION A-A

SECTION B-B

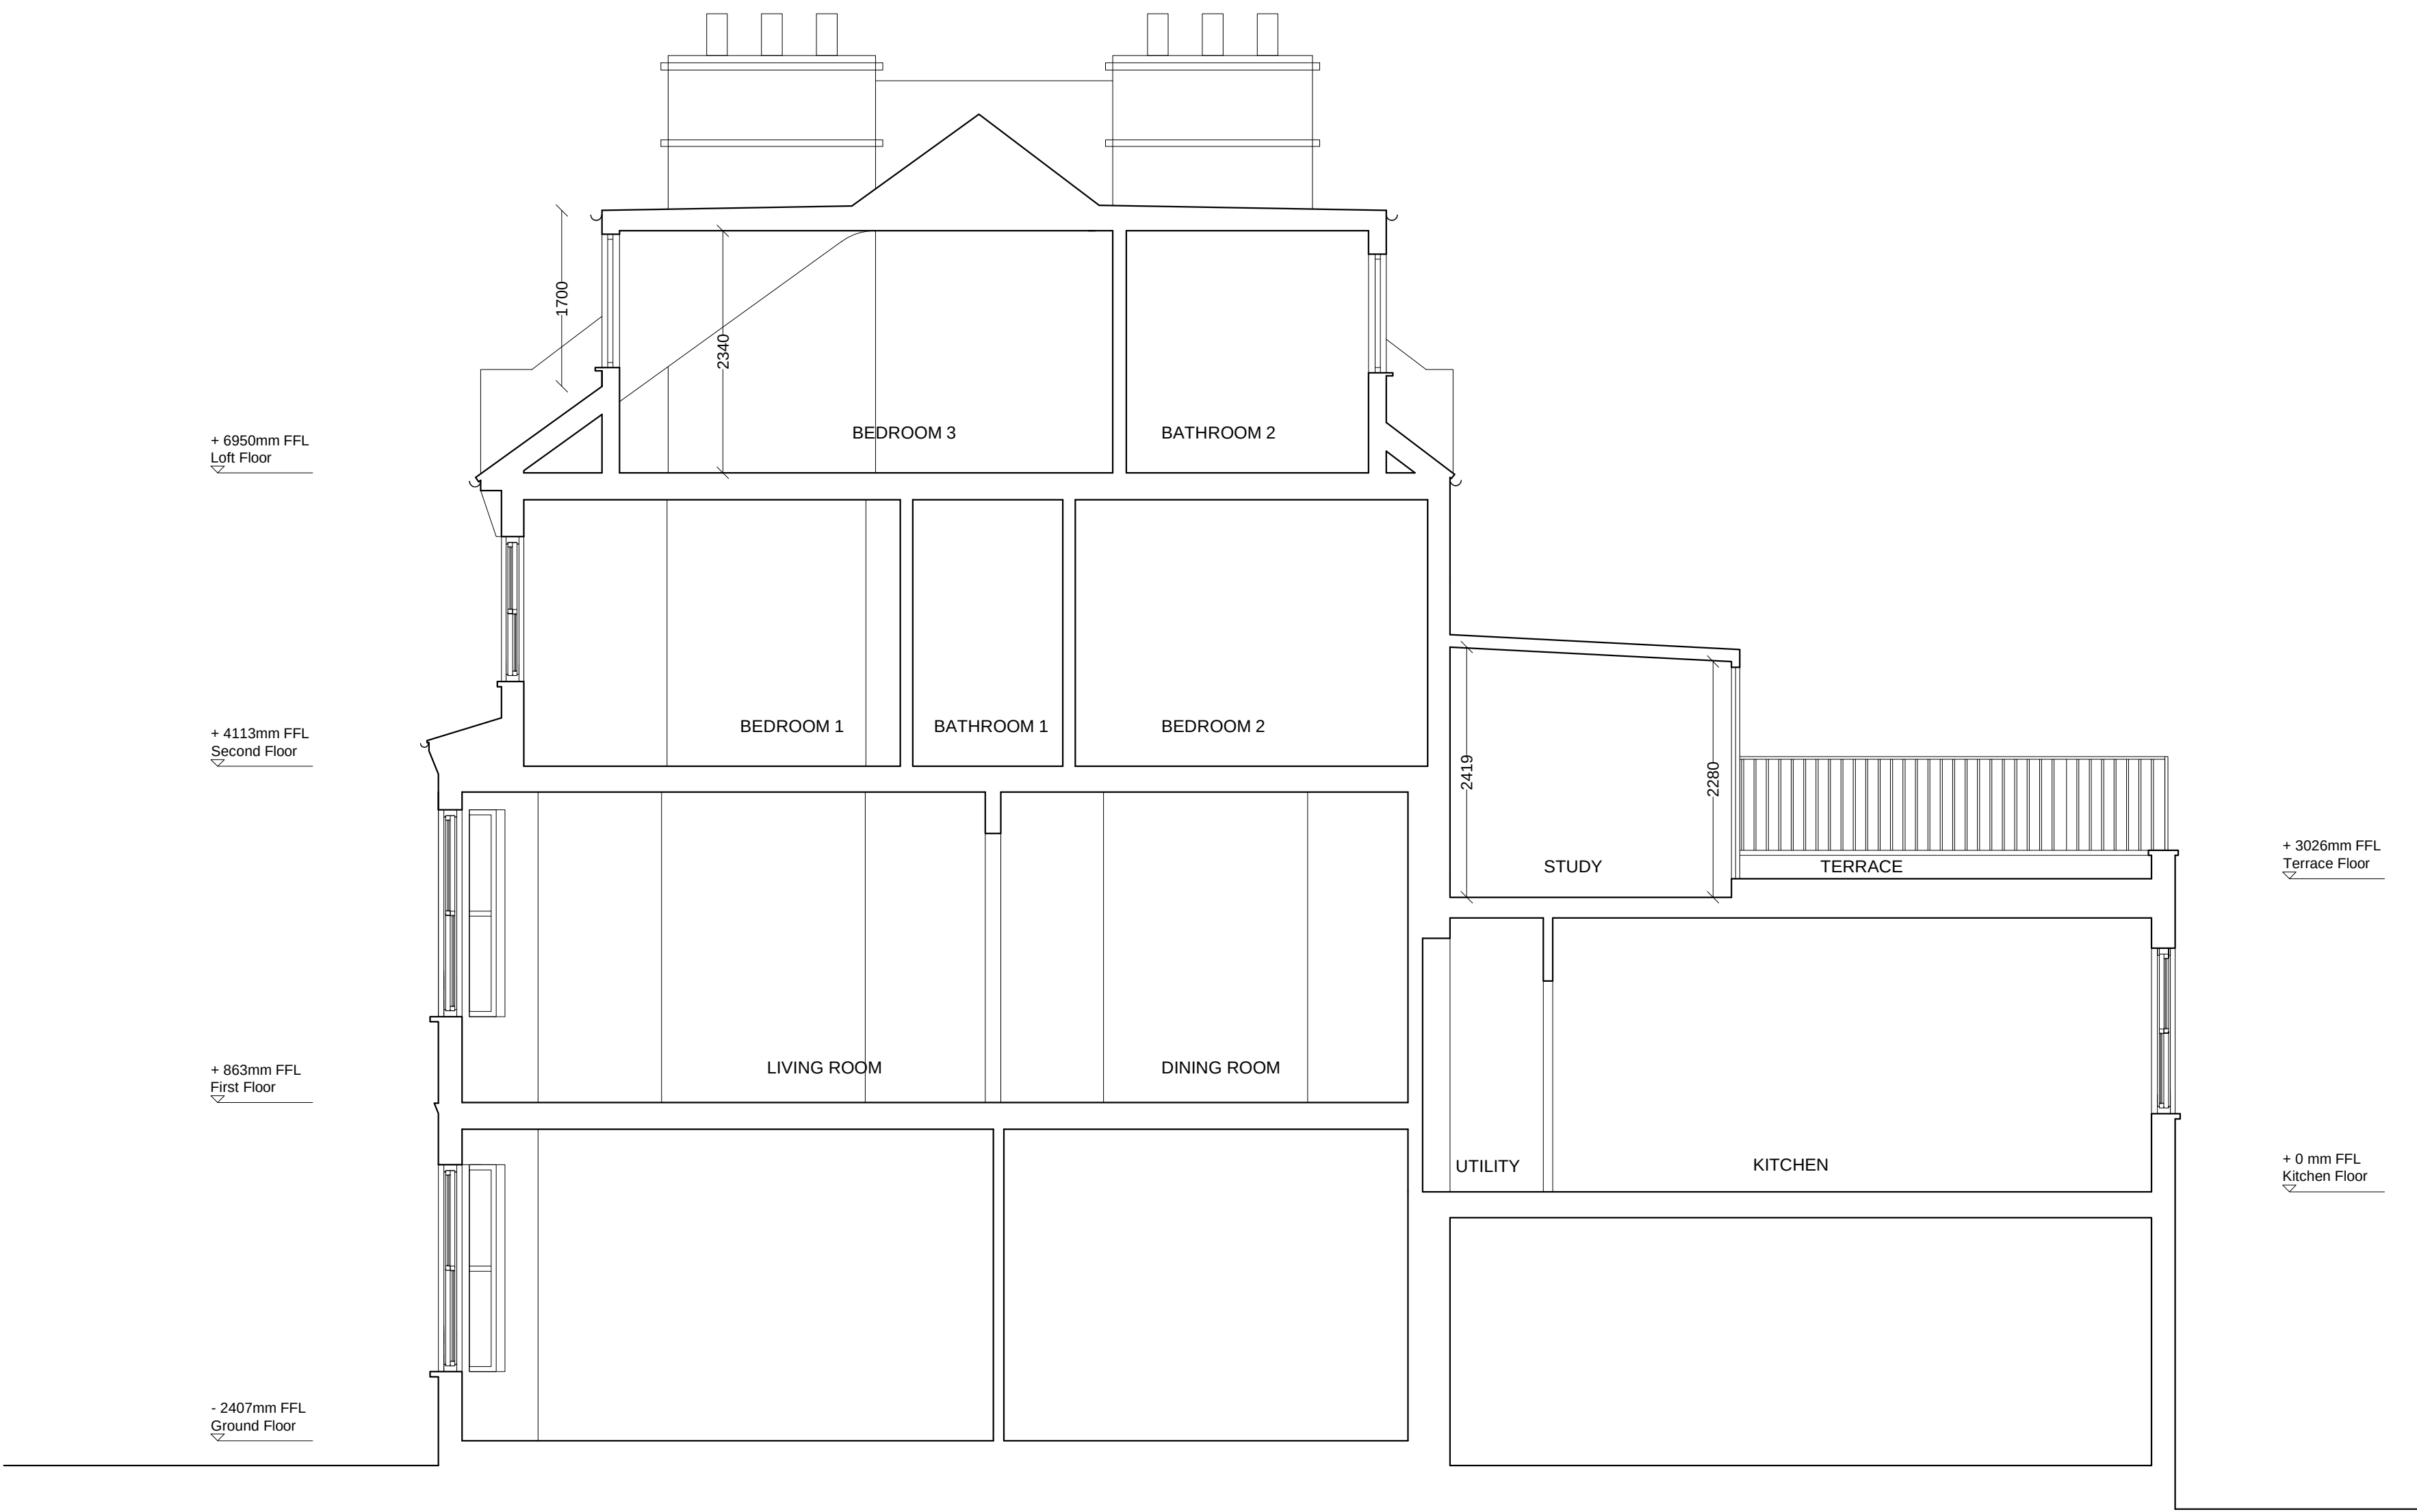


FRONT ELEVATION



REAR ELEVATION



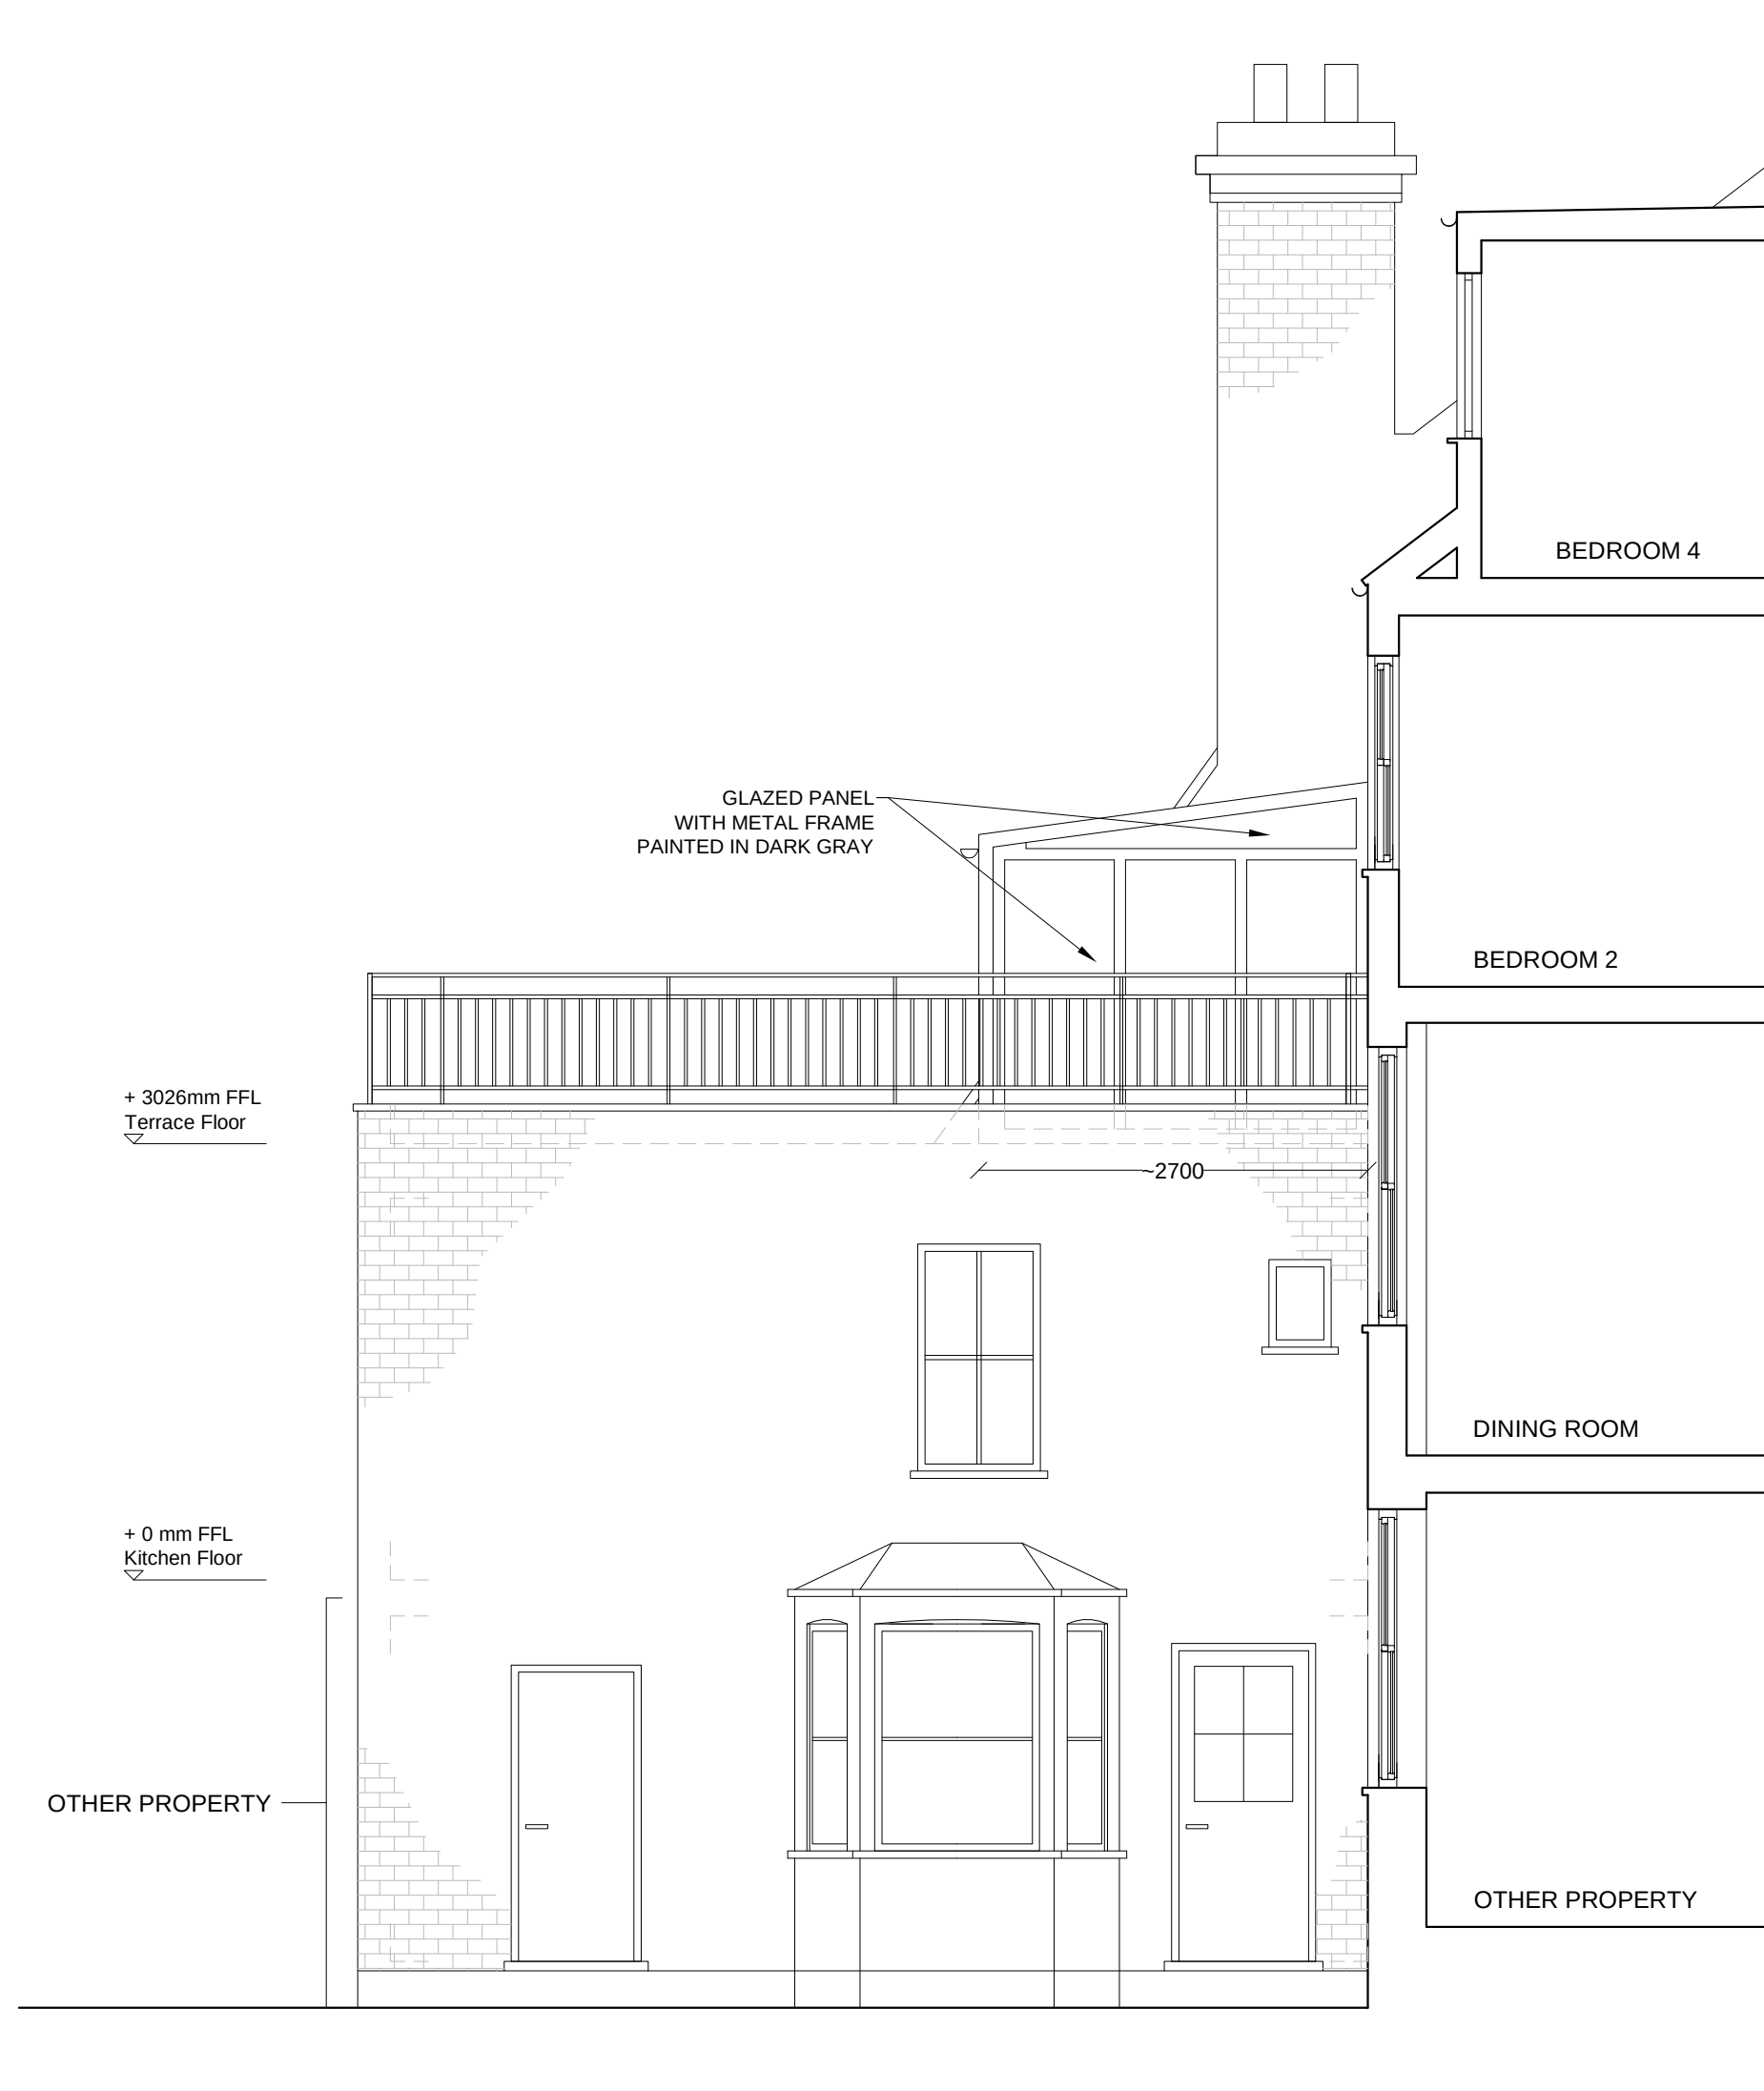

SECTION C-C
SIDE ELEVATION