


NOTES:

Do not scale, use figured dimensions only.
 All dimensions to be verified on site prior to the commencement of any work or the production of any shop drawing.
 This drawing to be read in conjunction with all related Architect's and Engineer's drawings and any other relevant information.
 No liability will be accepted for any errors or omissions in the content of this drawing which arise as a result of faulty transmission or reproduction when issued in an electronic format .

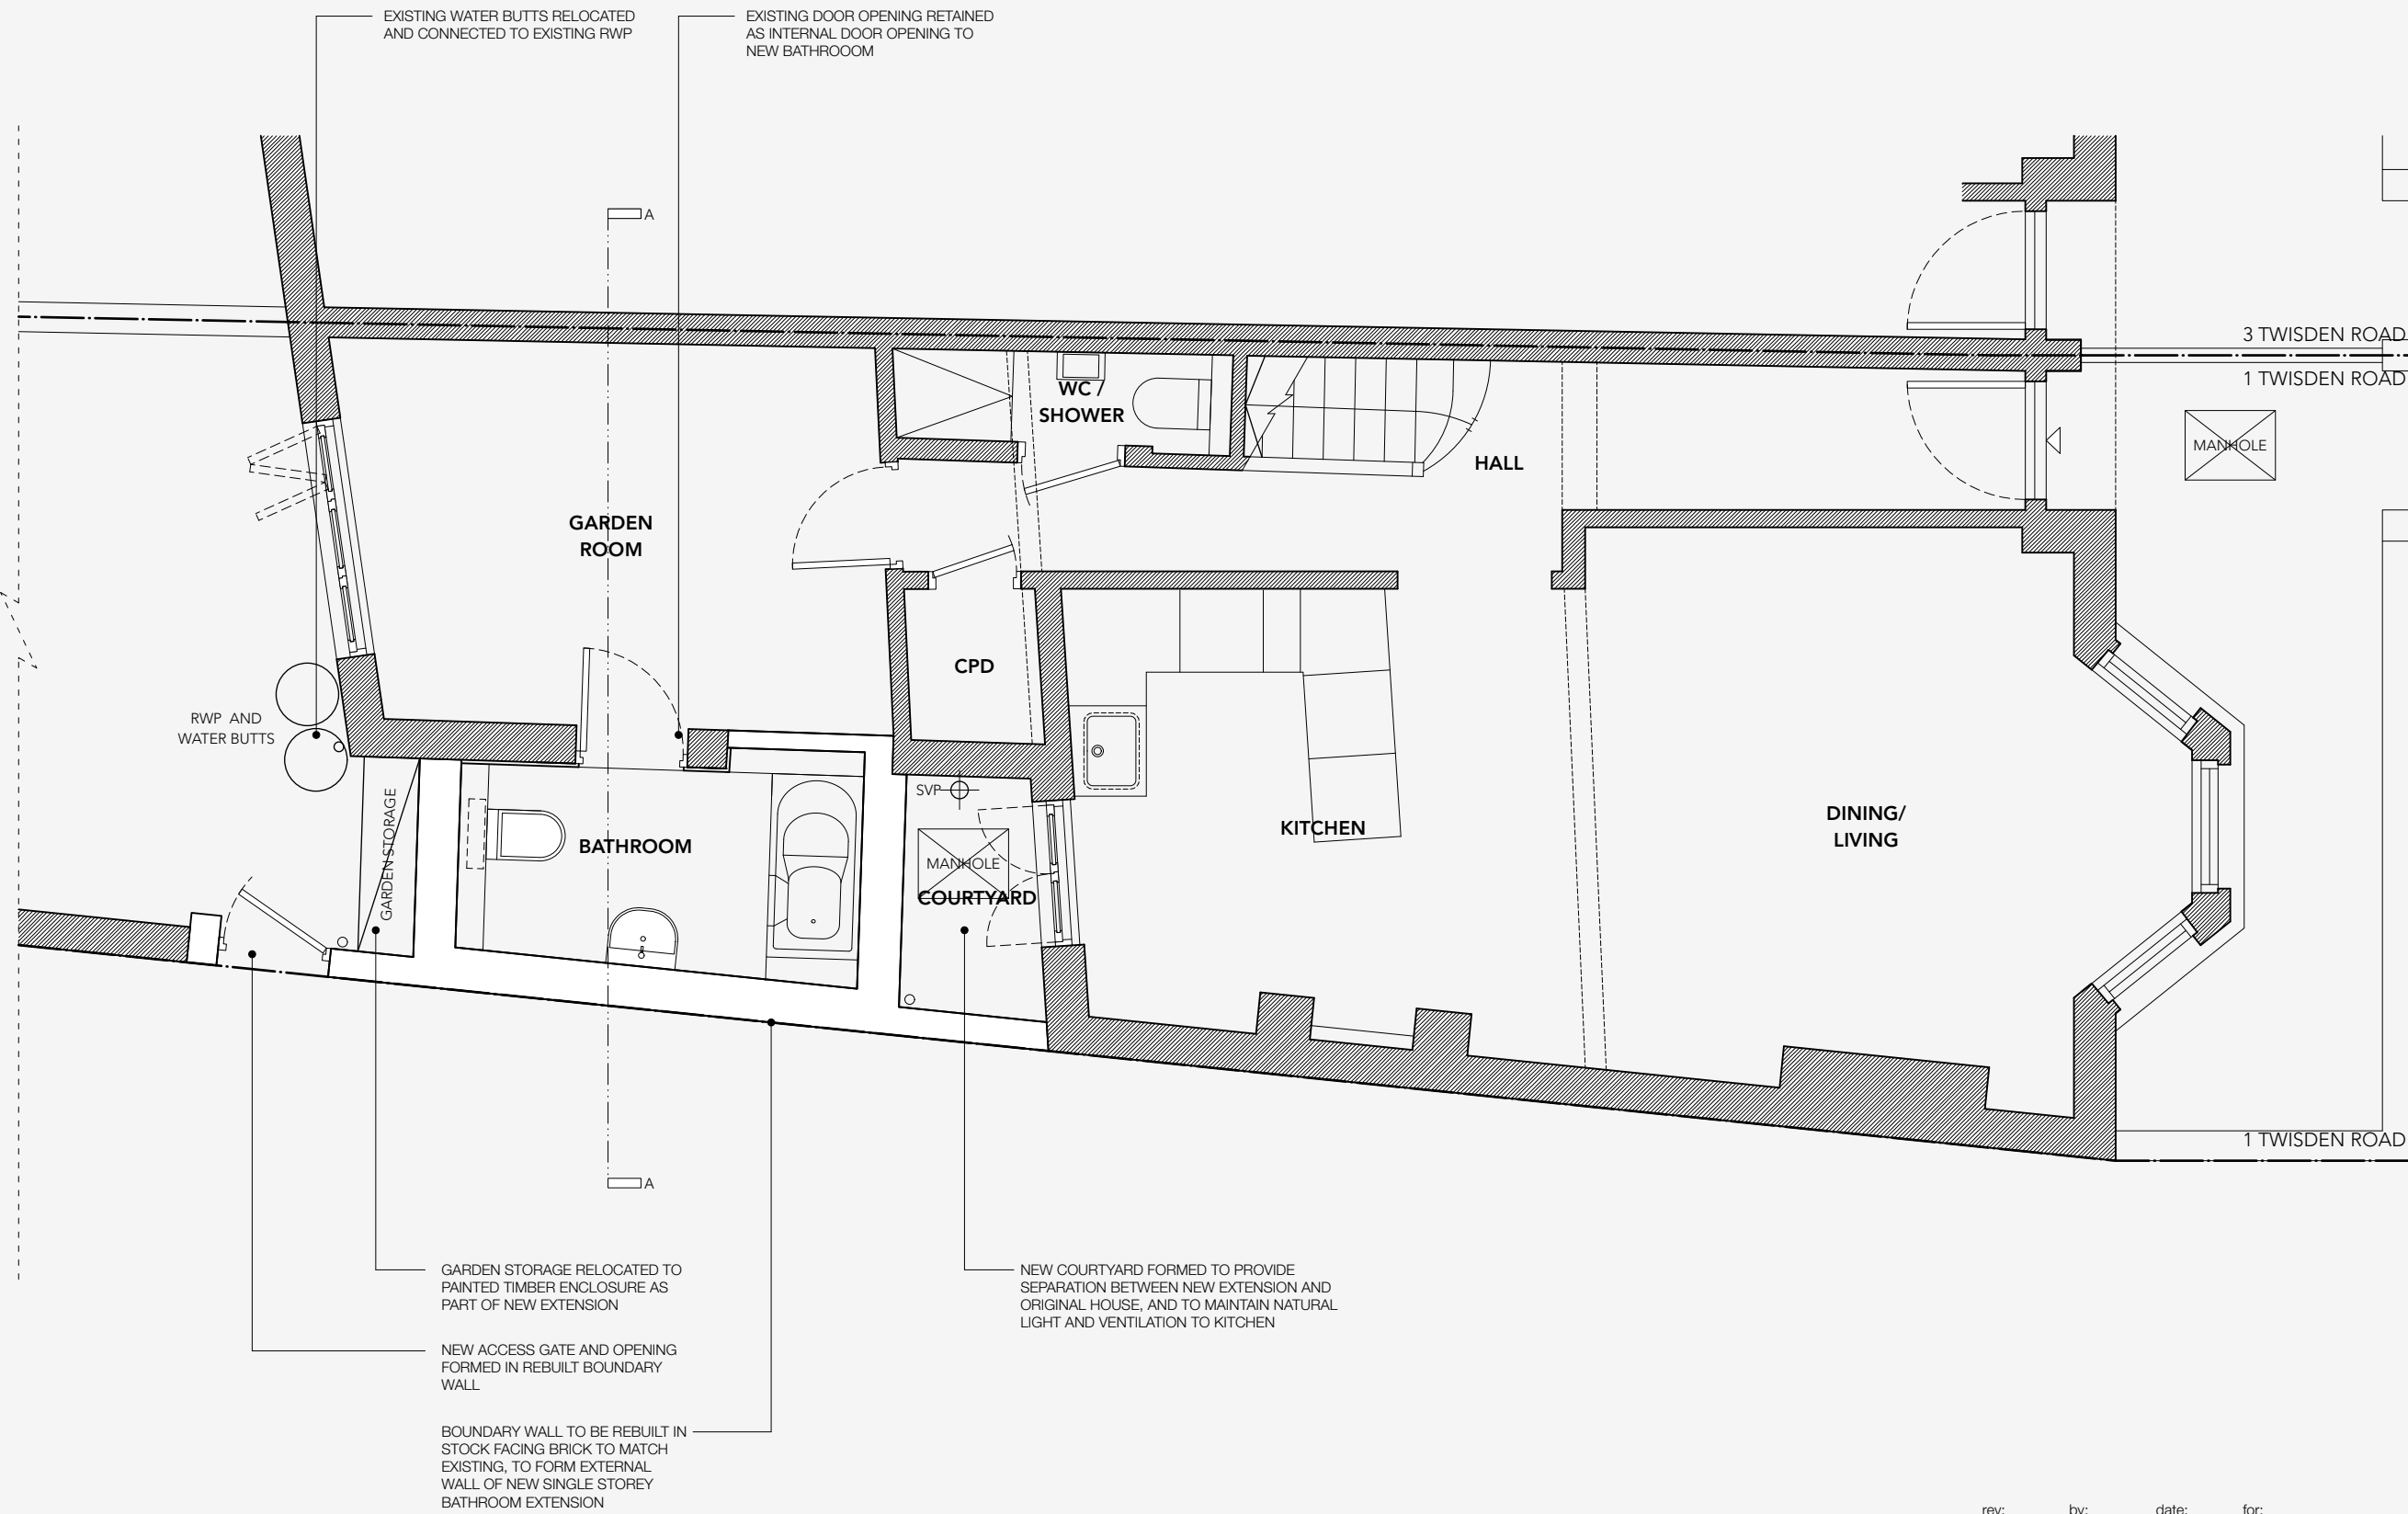

rev:	by:	date:	for:
-	TC	20/12/22	FOR PLANNING

CDS127
 1 TWISDEN ROAD, NW5

CAMBRIDGE DESIGN

CDS127-GA.101 rev: -
 PROPOSED GROUND FLOOR PLAN
 1:50 @ A3