


NOTES:

Do not scale, use figured dimensions only.
All dimensions to be verified on site prior to the commencement of any work or the production of any shop drawing.
This drawing to be read in conjunction with all related Architect's and Engineer's drawings and any other relevant information.
No liability will be accepted for any errors or omissions in the content of this drawing which arise as a result of faulty transmission or reproduction when issued in an electronic format .

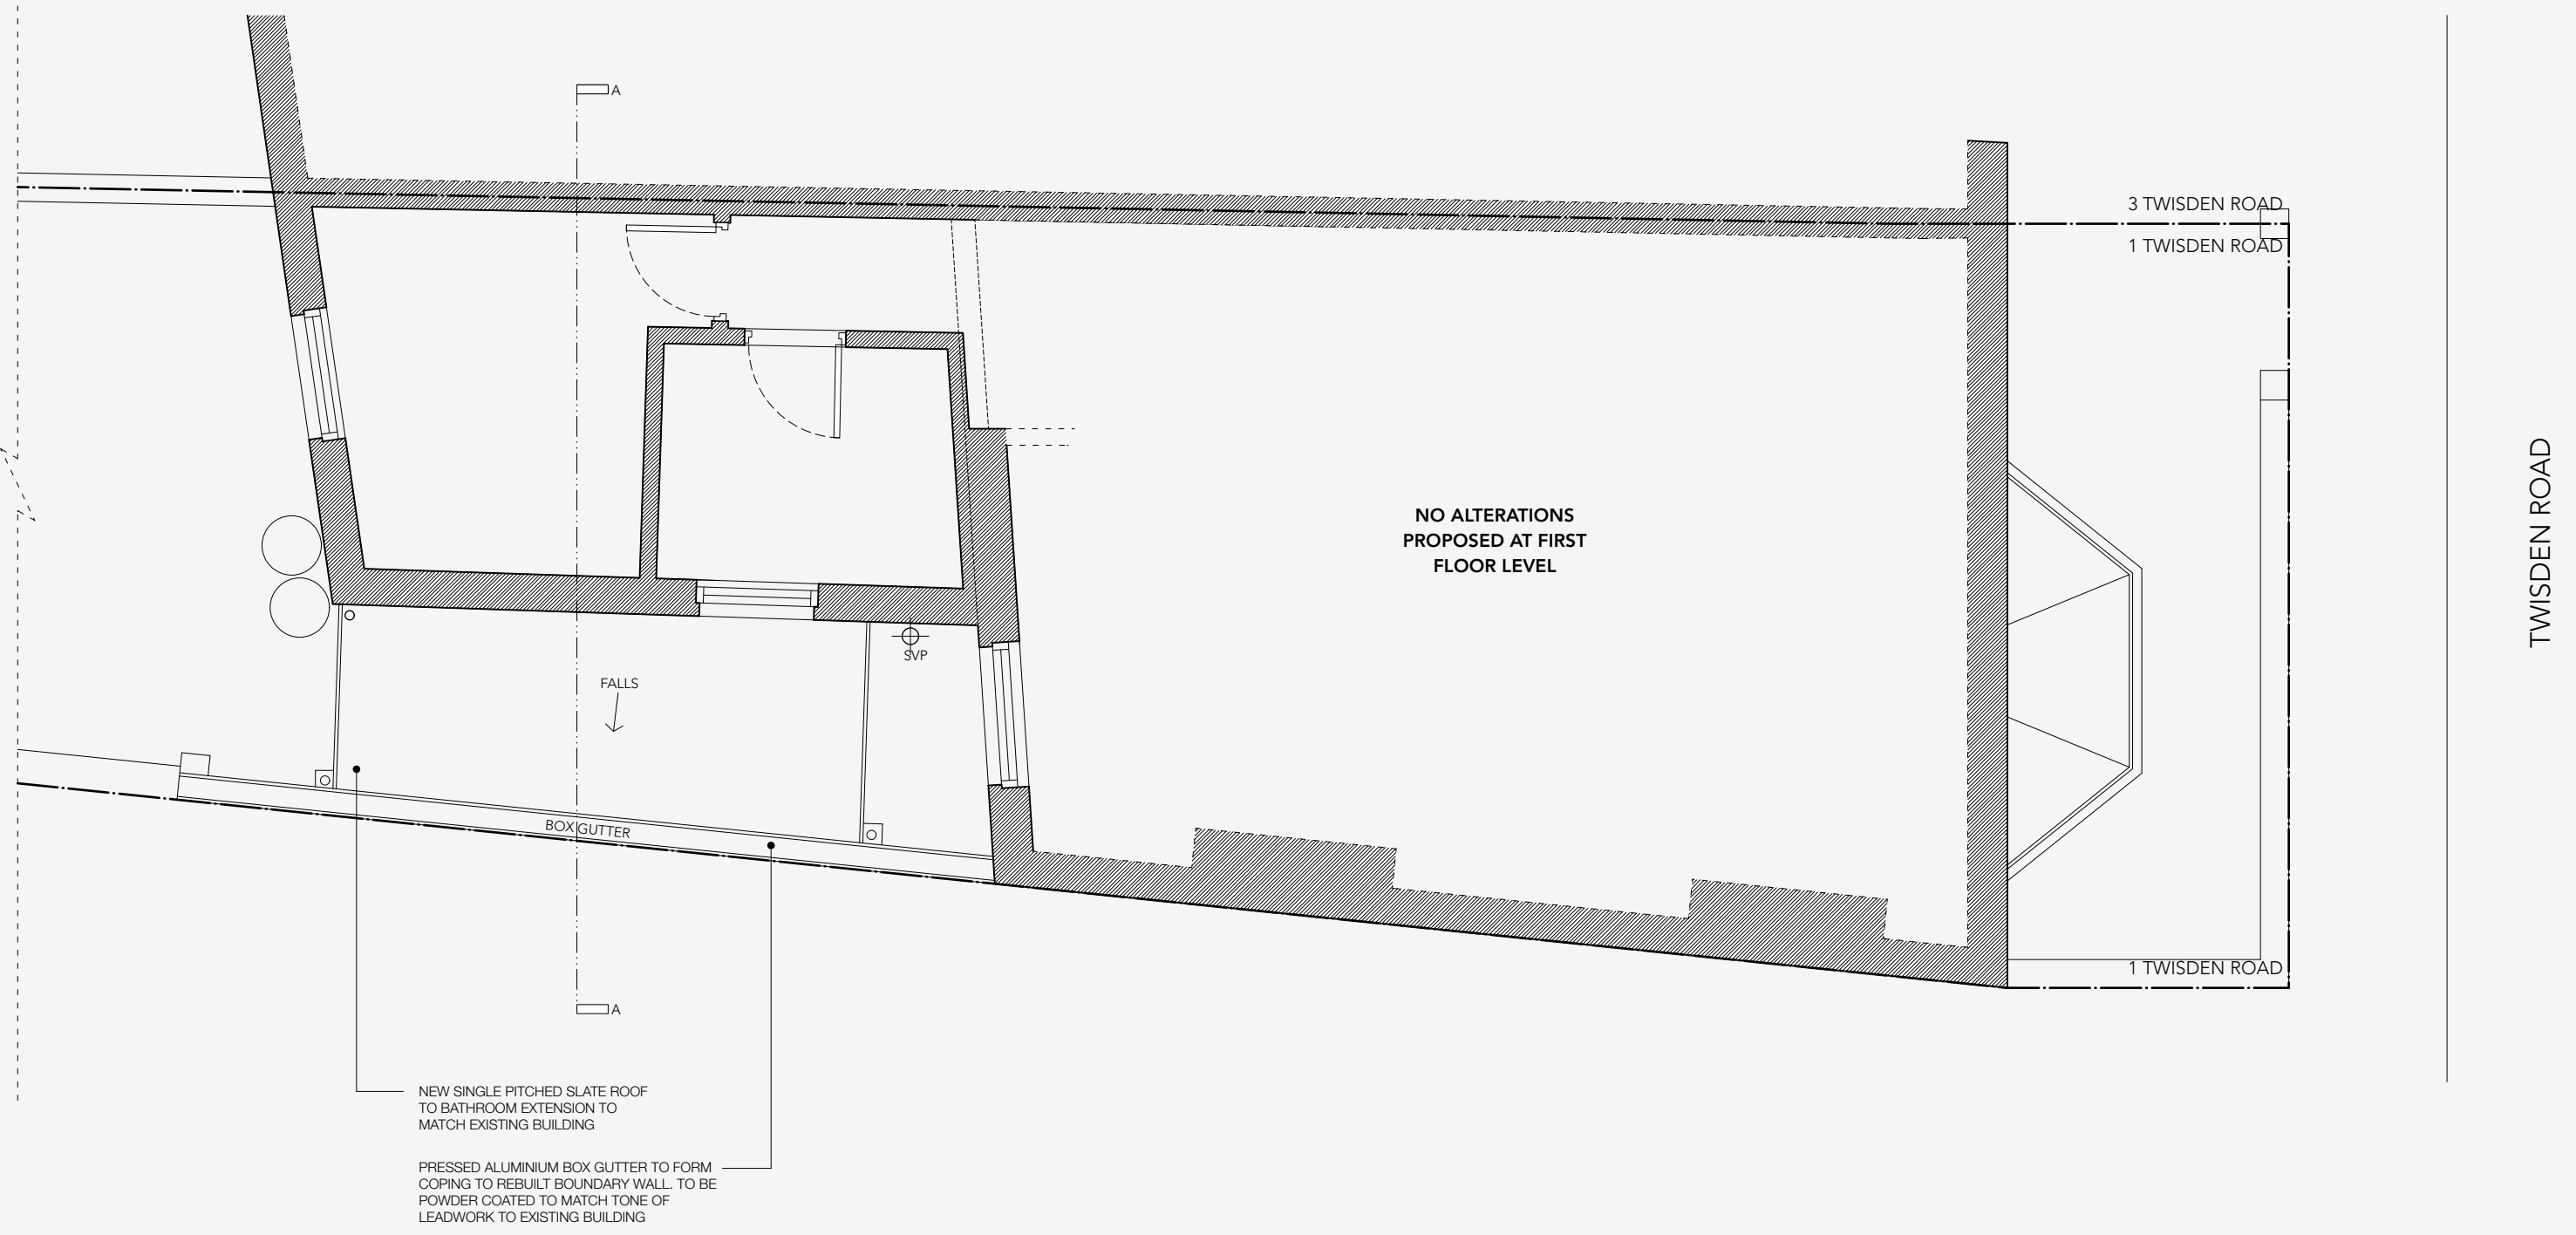

NO ALTERATIONS
PROPOSED AT FIRST
FLOOR LEVEL

NEW SINGLE PITCHED SLATE ROOF
TO BATHROOM EXTENSION TO
MATCH EXISTING BUILDING

PRESSED ALUMINIUM BOX GUTTER TO FORM
COPING TO REBUILT BOUNDARY WALL. TO BE
POWDER COATED TO MATCH TONE OF
LEADWORK TO EXISTING BUILDING

rev:	by:	date:	for:
-	TC	21/12/22	FOR PLANNING

CDS127
1 TWISDEN ROAD, NW5

**CAMBRIDGE
DESIGN**

CDS127-GA.102 rev: -
PROPOSED FIRST FLOOR PLAN
1:50 @ A3

