




01 - AR/HH Window Head & Cill
PPC Aluminium frames

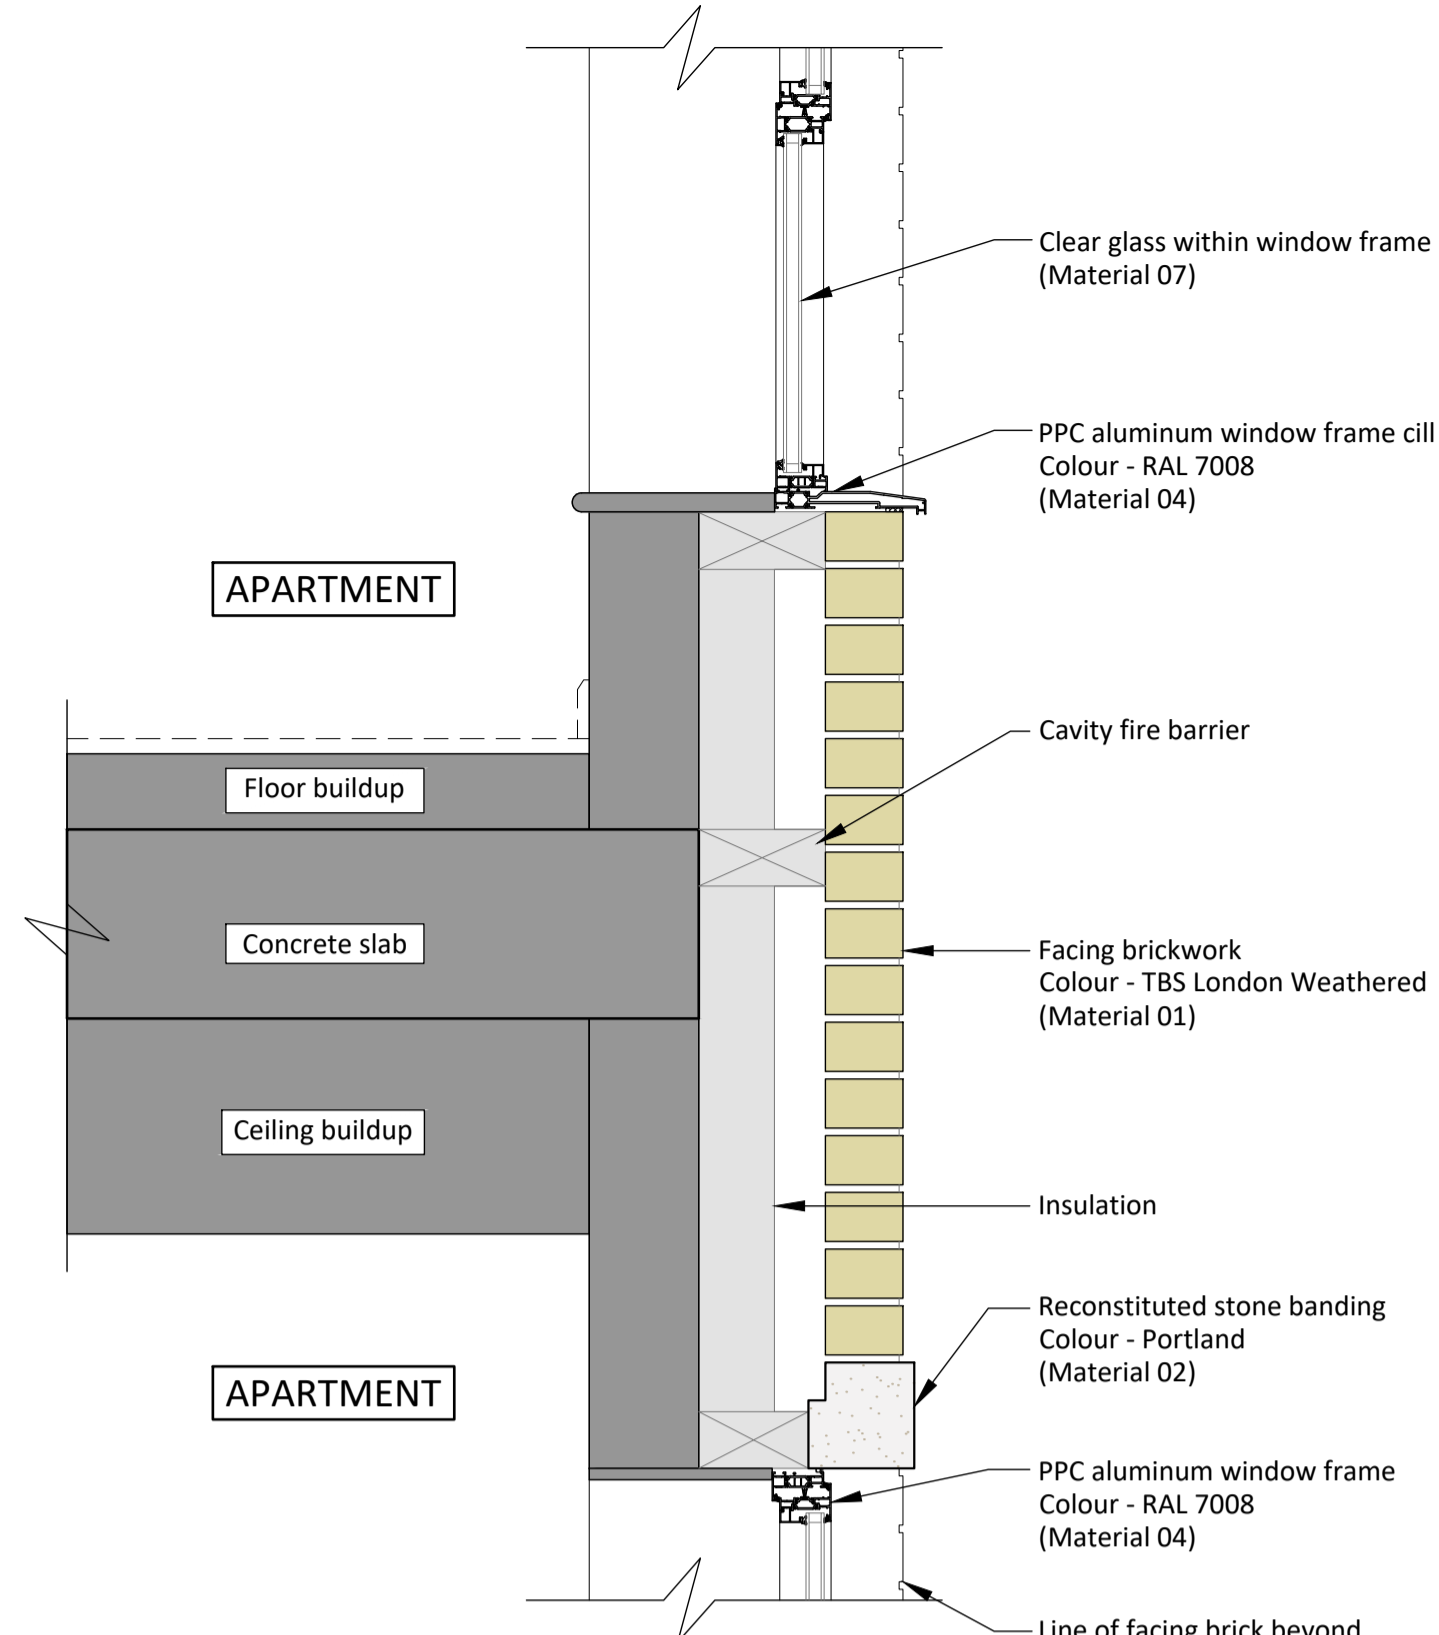


02 - NW (BC) Window Head & Cill
PPC Aluminium frames

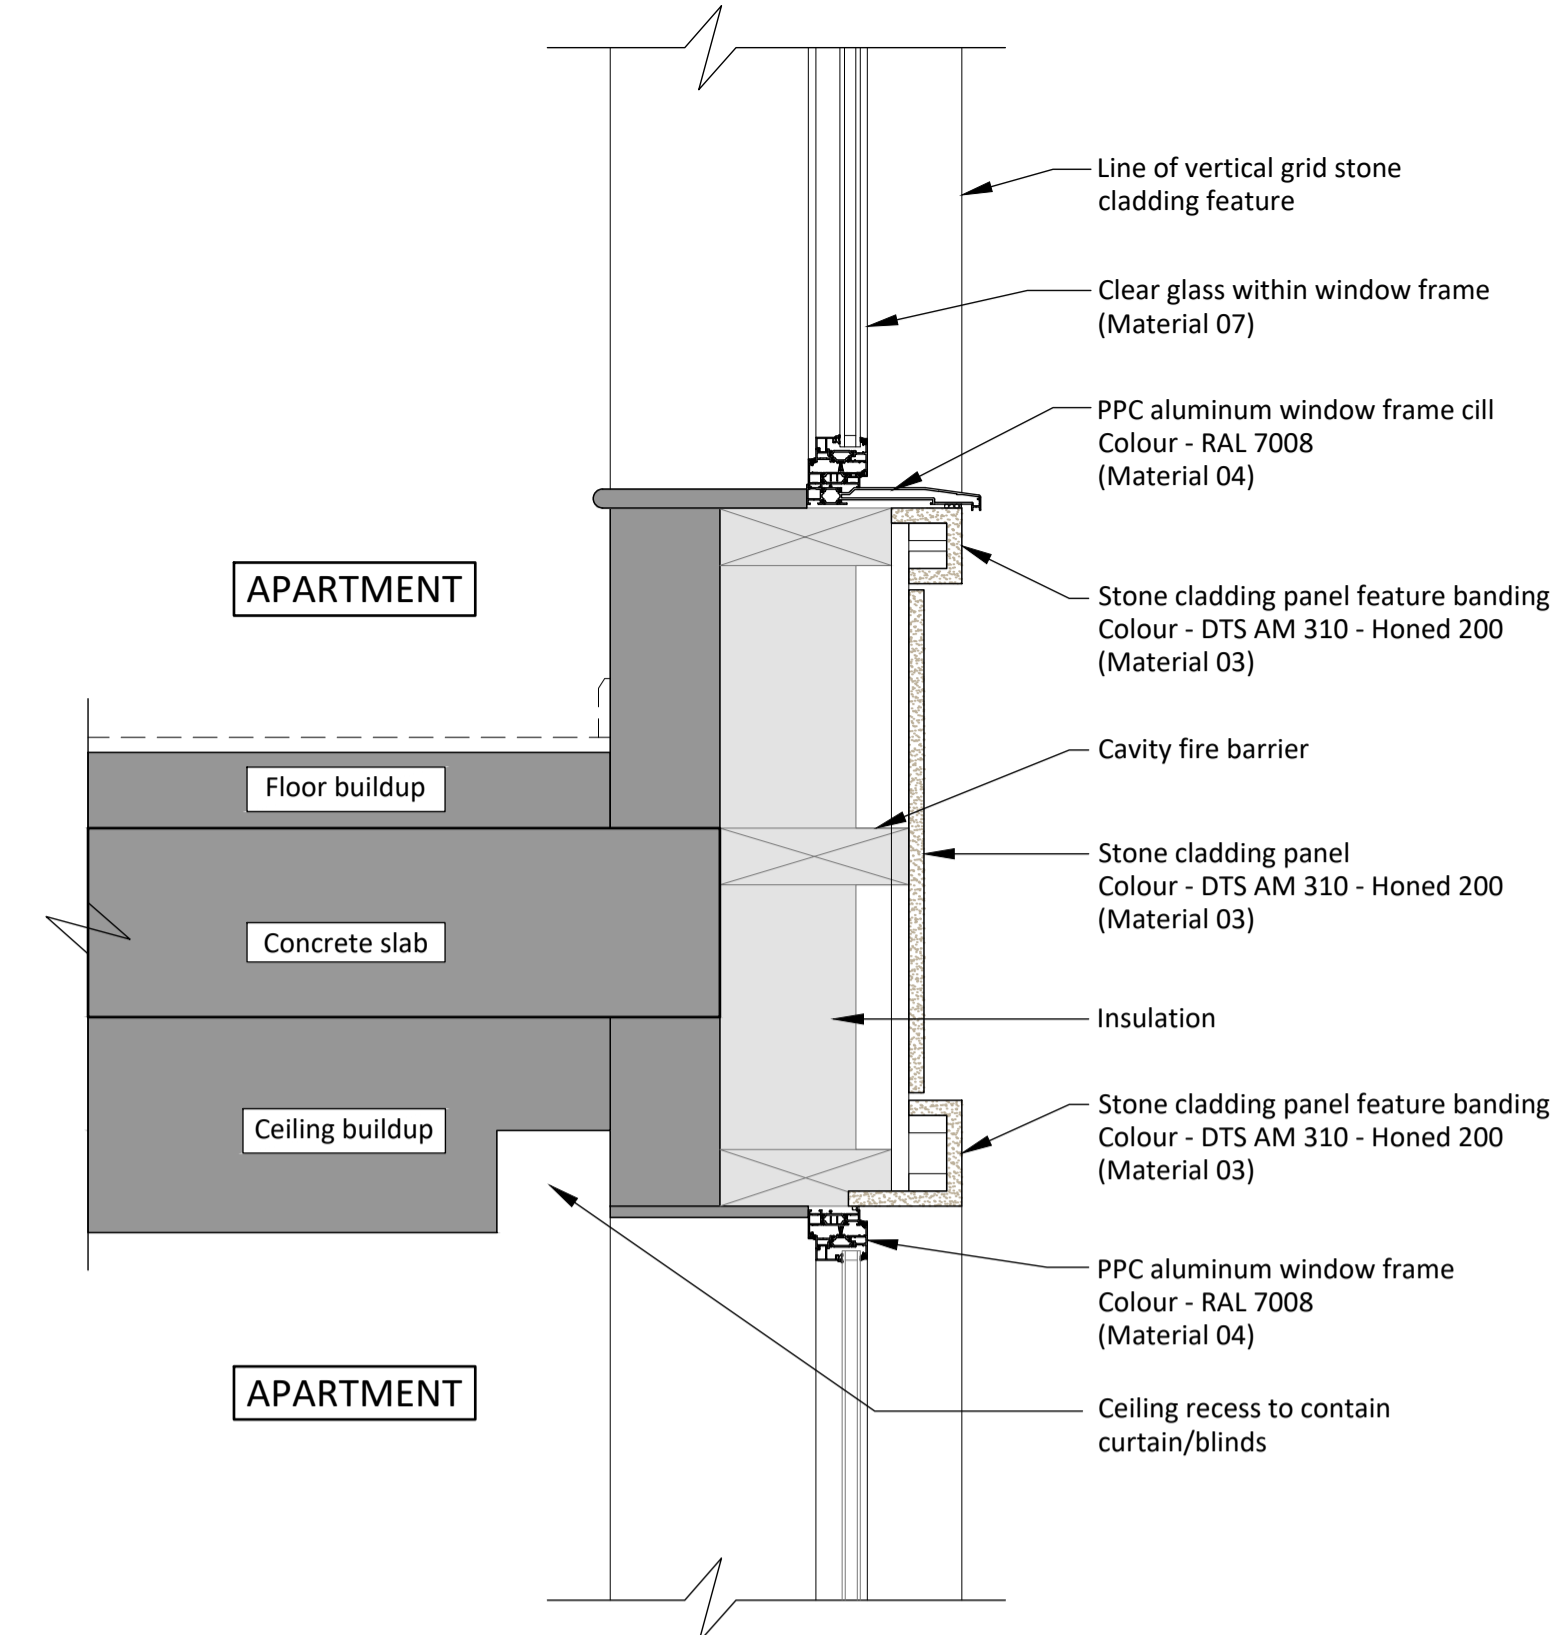


03 - East (IC) Window Head & Cill
PPC Aluminium frames

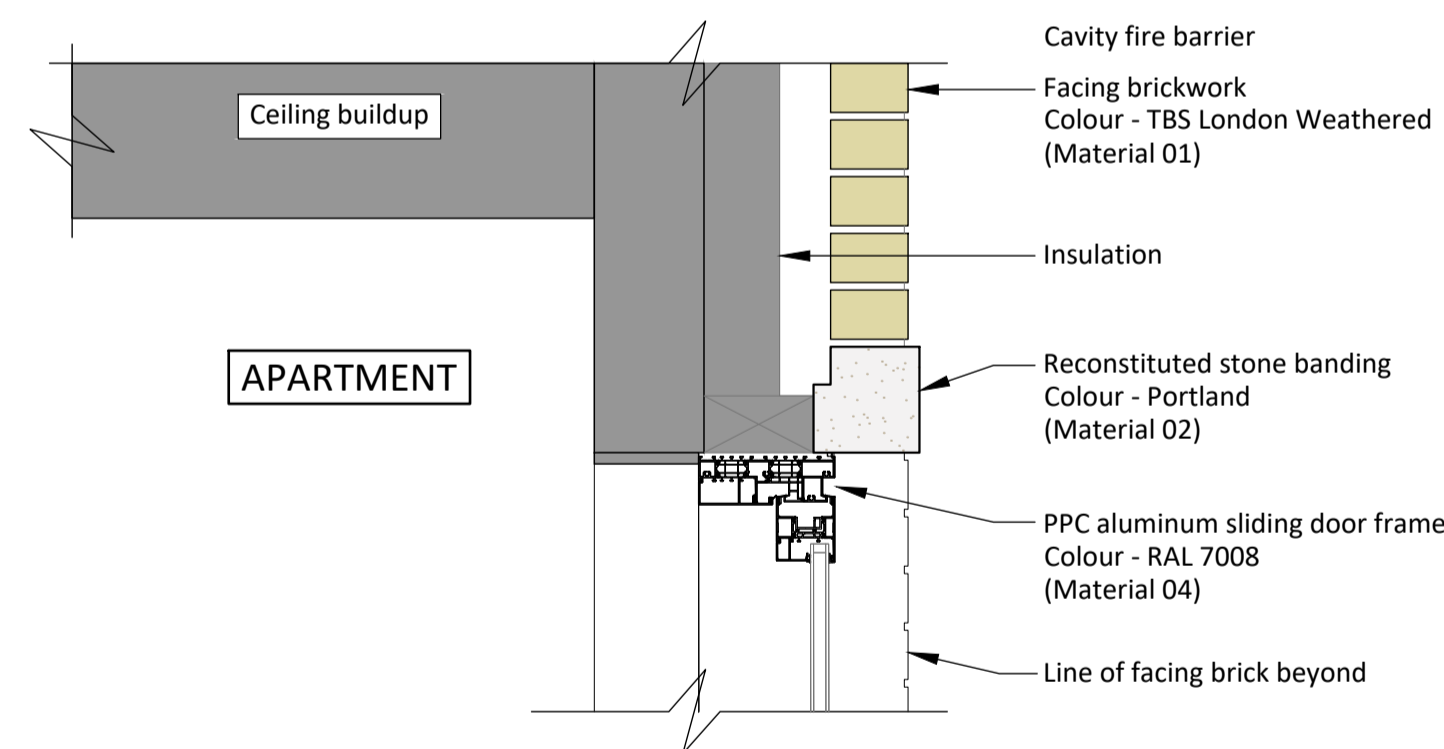

04 - NW (BC) Sliding Door Head
PPC Aluminium frames

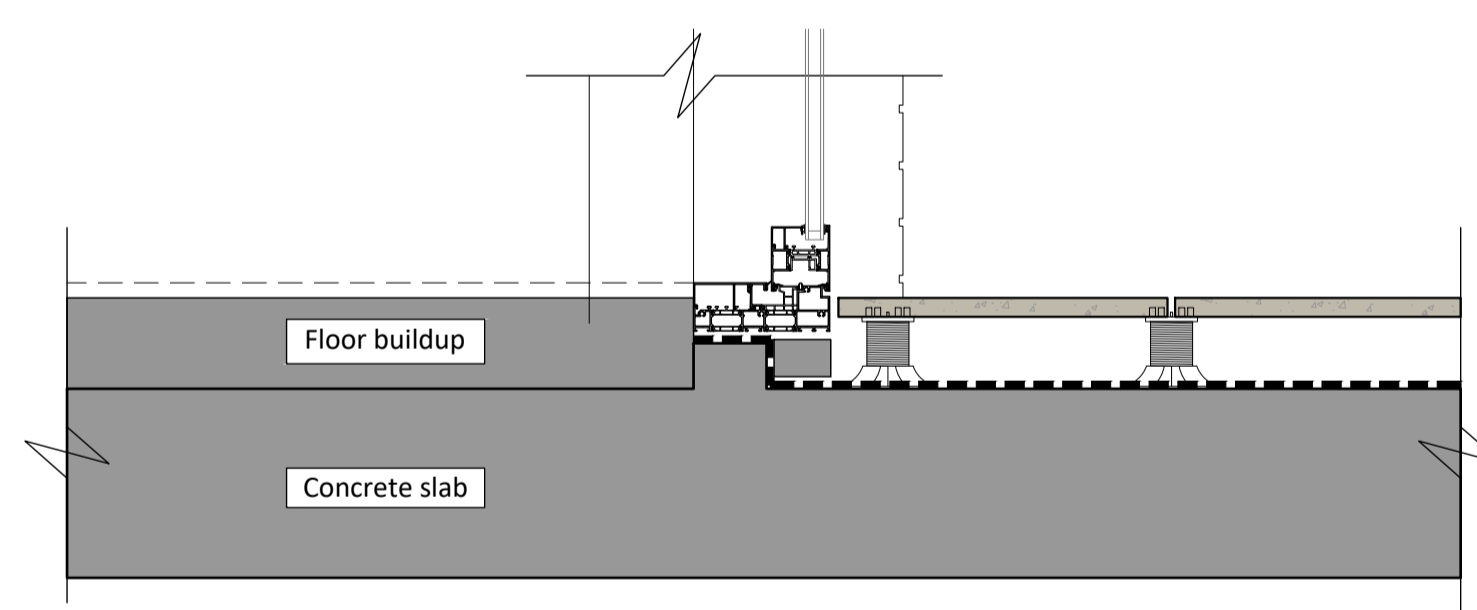

05 - NW (BC) Sliding Door Threshold
PPC Aluminium frames

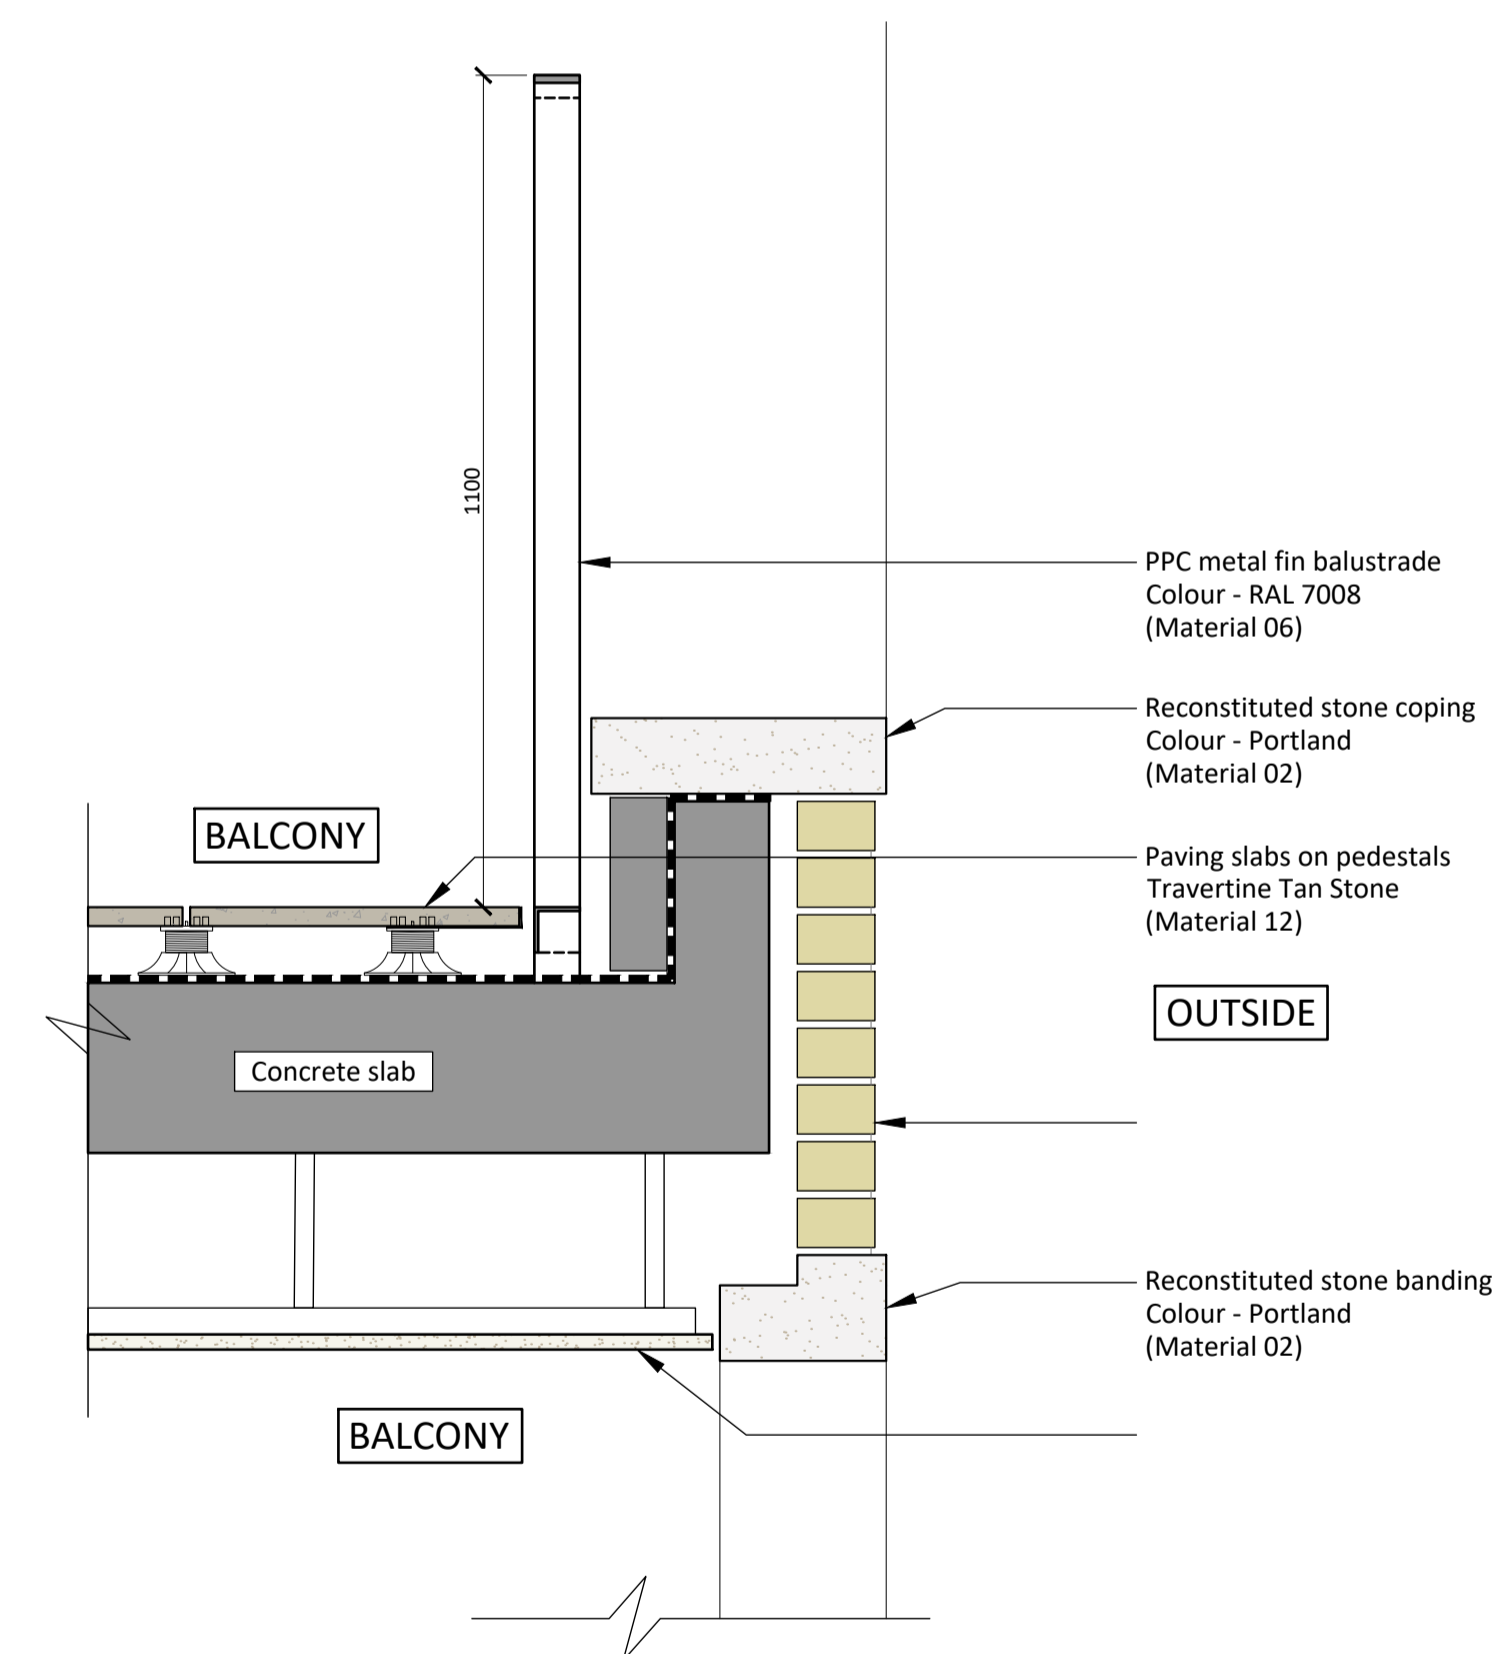

06 - Typical Balcony/Terrace Railing
Stone Surrounds & Metal Railings

Rev	Comments	Date	Dr	Ch
G1	Planning Issue	08-12-2022	SP	PD

PWA Code: 22014
Notes: Use annotated dimensions only. All dimensions in millimeters unless otherwise stated. This drawing is to be read in conjunction with all other related material. Any discrepancies, conflicts or errors must be reported to Piper Whitlock Architecture before commencing work.

Drawing Title:
Planning Condition 3a & 3b
Window & Railing Details

Client:
OD Camden Hotel Ltd

Project Ref: HHCAM - PWA-00 - ZZ
Orig: - DR-A-0145 - G1

Status: PLANNING
Stage: 4
Scale: @ A1: 1:10

Project Name:
Haverstock Hill,
Camden



©Piper Whitlock Architecture Ltd.
2nd Floor, Anglo St. James House, 39a Southgate Street, Winchester, Hampshire, SO23 9EH
Tel: 01962 843586. Email: enquiries@piperwhitlock.co.uk, www.piperwhitlock.co.uk

