



1. ELEVATION (1:20 @ A1, 1:40 @ A3)

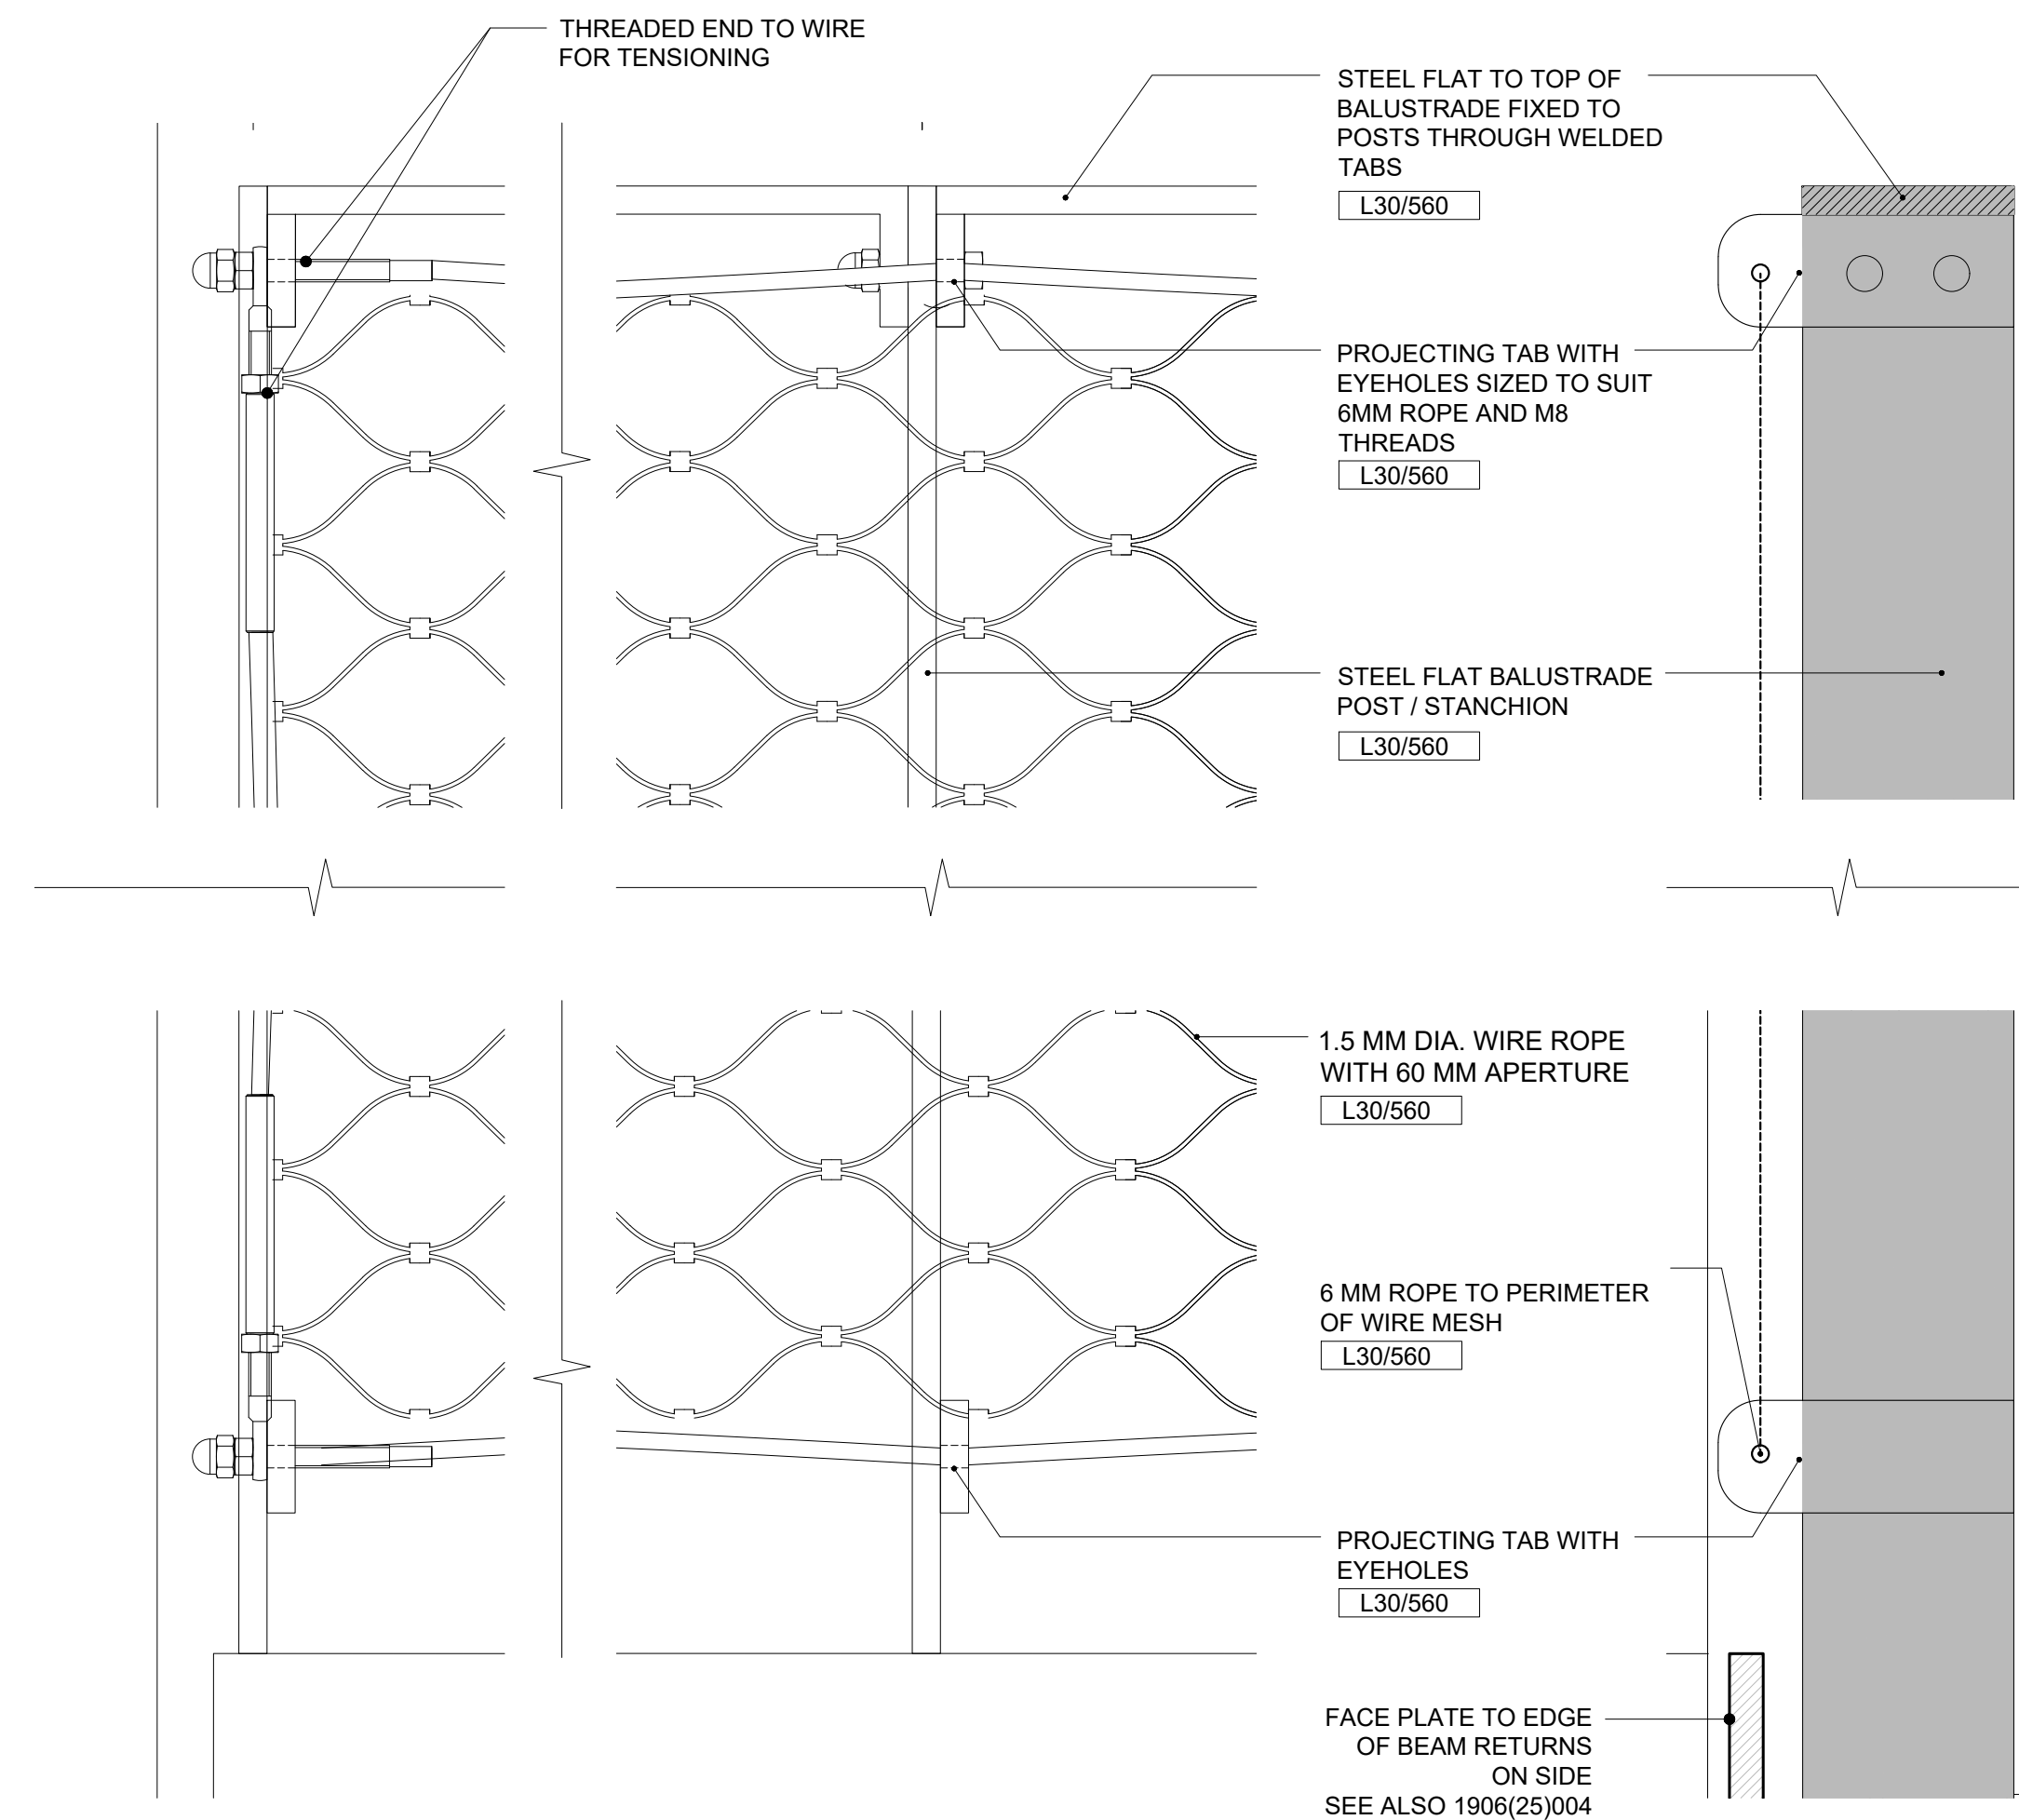

2. DETAIL ELEVATION

3. SECTION

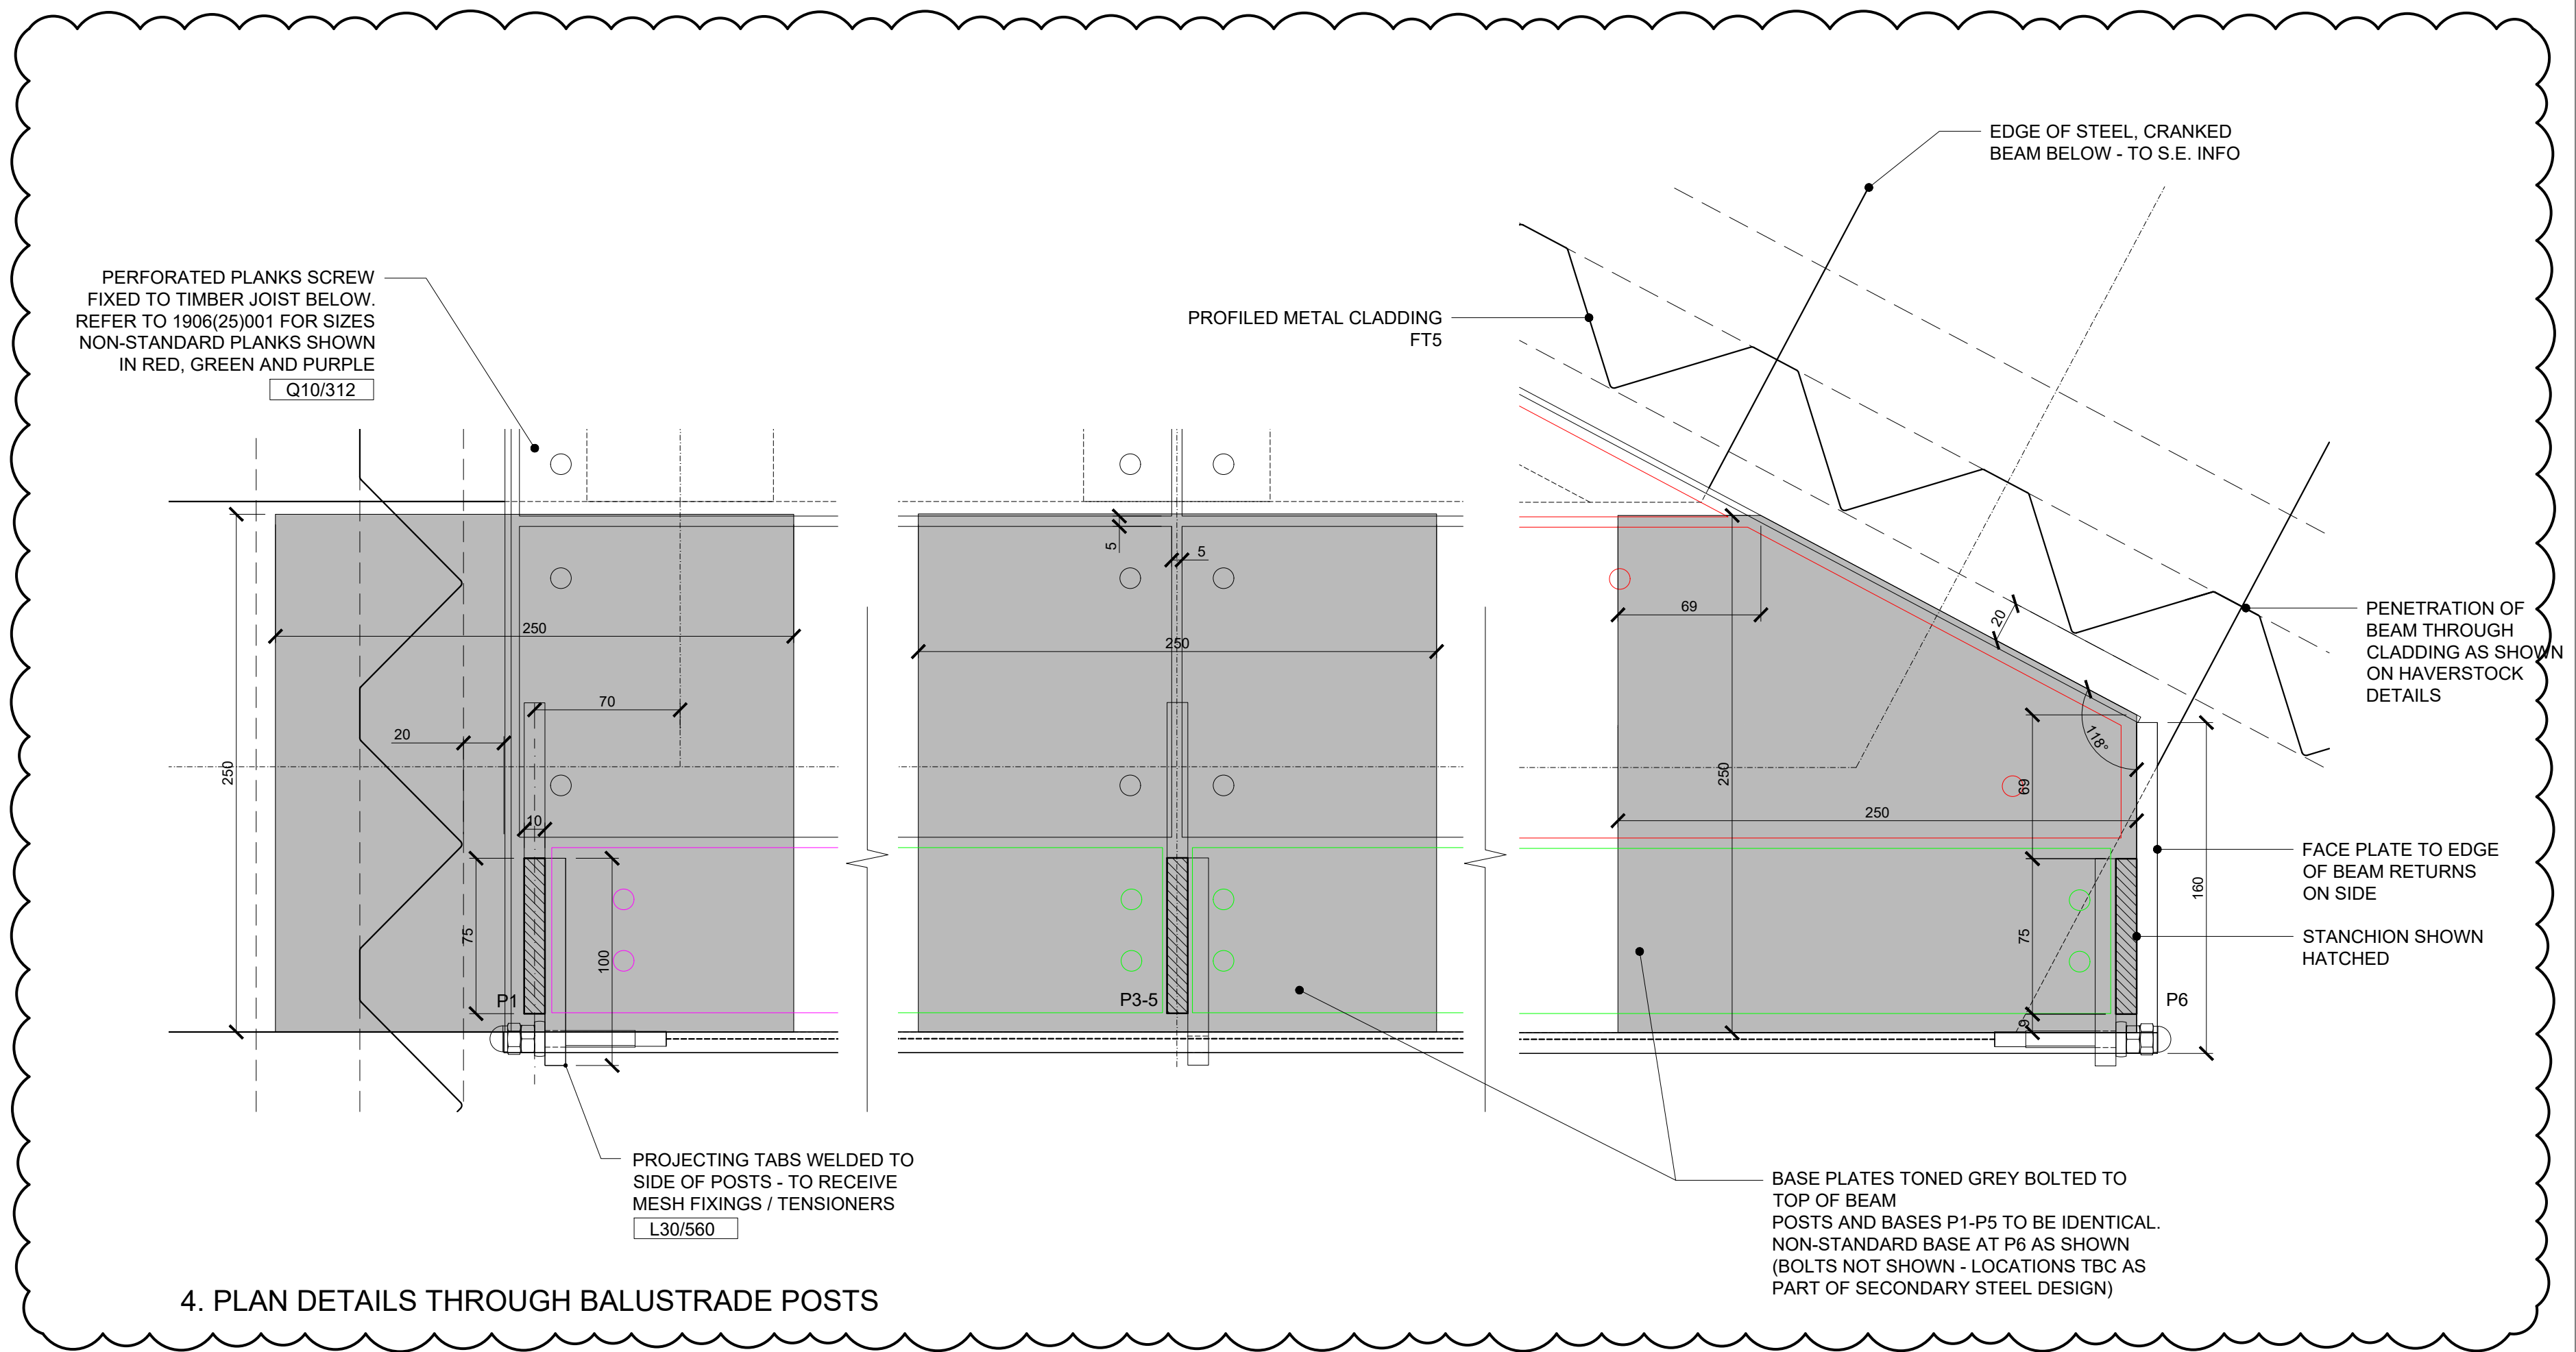

4. PLAN DETAILS THROUGH BALUSTRADE POSTS

DO NOT SCALE

THE CONTRACTOR IS TO CHECK AND VERIFY ALL BUILDING AND SITE DIMENSIONS, LEVELS AND SEWER INVERT LEVELS AT CONNECTION POINTS BEFORE WORK STARTS.

THIS DRAWING IS TO BE READ AND CHECKED IN CONJUNCTION WITH ENGINEERS AND OTHER SPECIALIST DRAWINGS.

THE DRAWING AND THE WORKS DEPICTED ARE THE COPYRIGHT OF REED WATTS ARCHITECTS AND MAY NOT BE REPRODUCED EXCEPT BY WRITTEN PERMISSION.

REV	DATE	DESCRIPTION
C01	05.05.21	CONSTRUCTION
N/A	12.01.22	DRAFT FOR COORDINATION
C02	28.07.22	DETAILS CLARIFIED / DIMENSIONS ADDED / DUPLICATE DETAILS REMOVED

SECONDARY STEEL DESIGN TO BE COMPLETED BY SUBCONTRACTOR

0 50 100 150mm

DRAWING	
BALCONY BALUSTRADE DETAILS	
DRAWING NO	REVISION
1906(25)003	C02
SCALE	DATE
1:2.5 @ A1 1:5 @ A3	10.01.20
STATUS	
CONSTRUCTION	

www.reedwatts.com
studio@reedwatts.com

PROJECT 1906 ROUNDHOUSE CAMPUS

REED
WATTS