


2. GATES TYPICAL SECTION

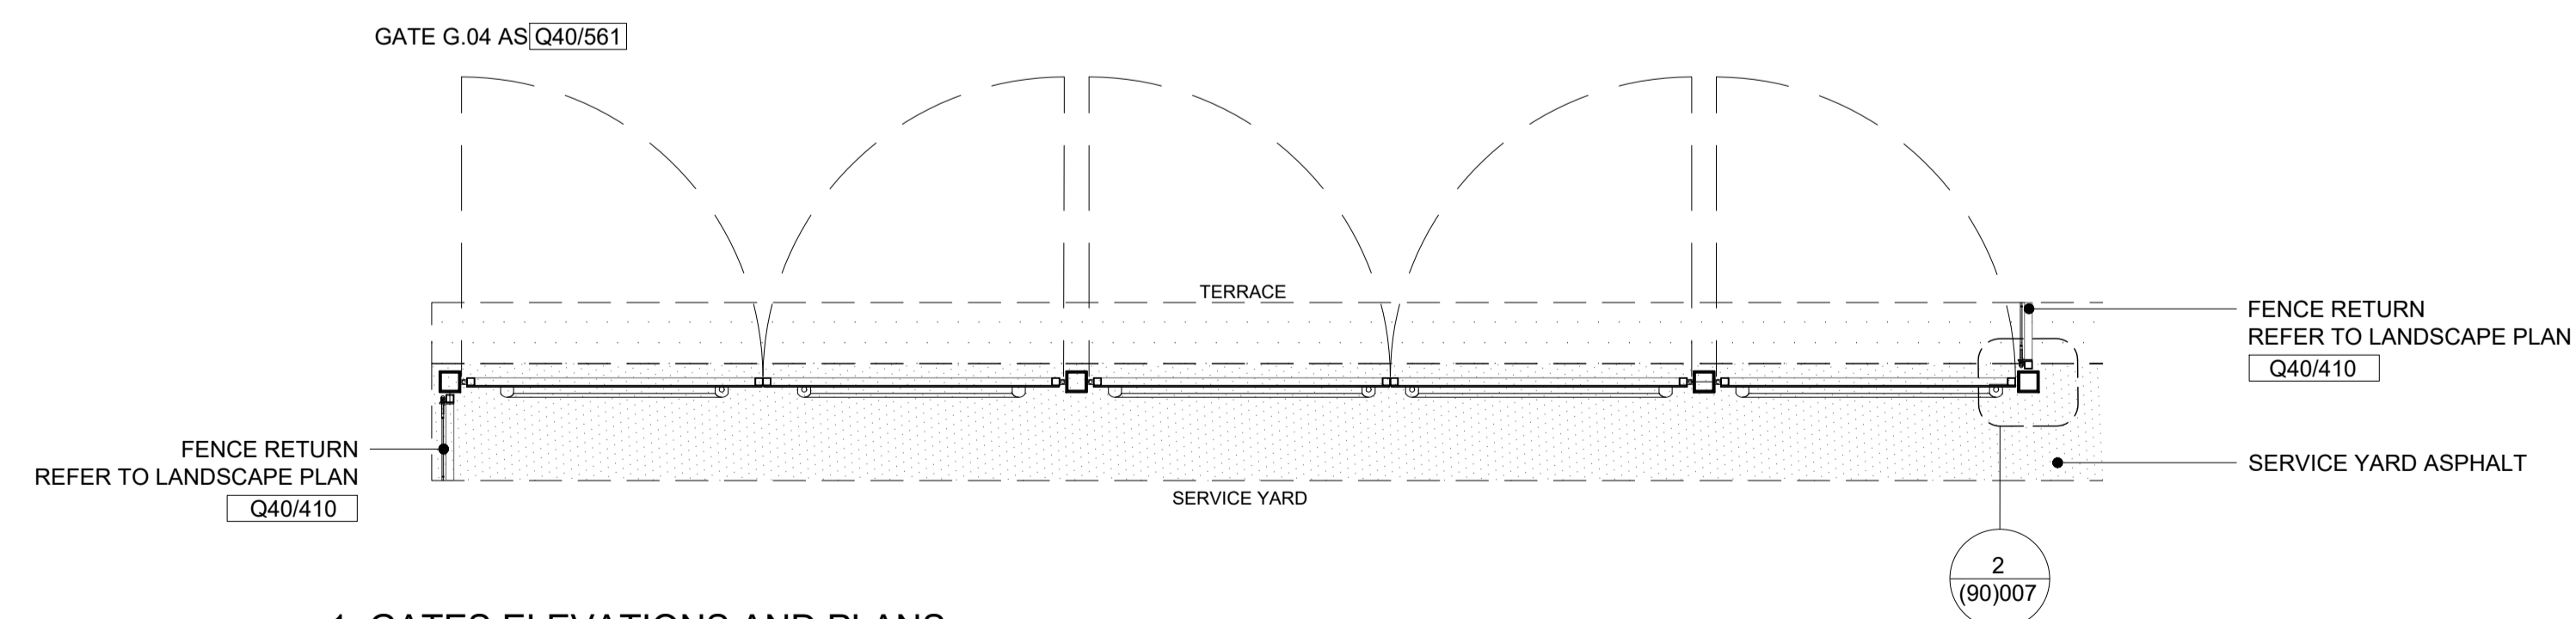

1. GATES ELEVATIONS AND PLANS

REV	DATE	DESCRIPTION
-	15.05.20	TENDER
A	03.02.21	TENDER
C01	05.05.21	CONSTRUCTION

REED WATTS

www.reedwatts.com
studio@reedwatts.com

PROJECT 1906 ROUNDHOUSE CAMPUS

DRAWING FENCE AND GATES

DRAWING NO	REVISION
1906(90)006	C01

SCALE 1:25 @ A1 1:50 @ A3 DATE 08.05.20

STATUS CONSTRUCTION