



1. PERIMETER FENCE - ELEVATION

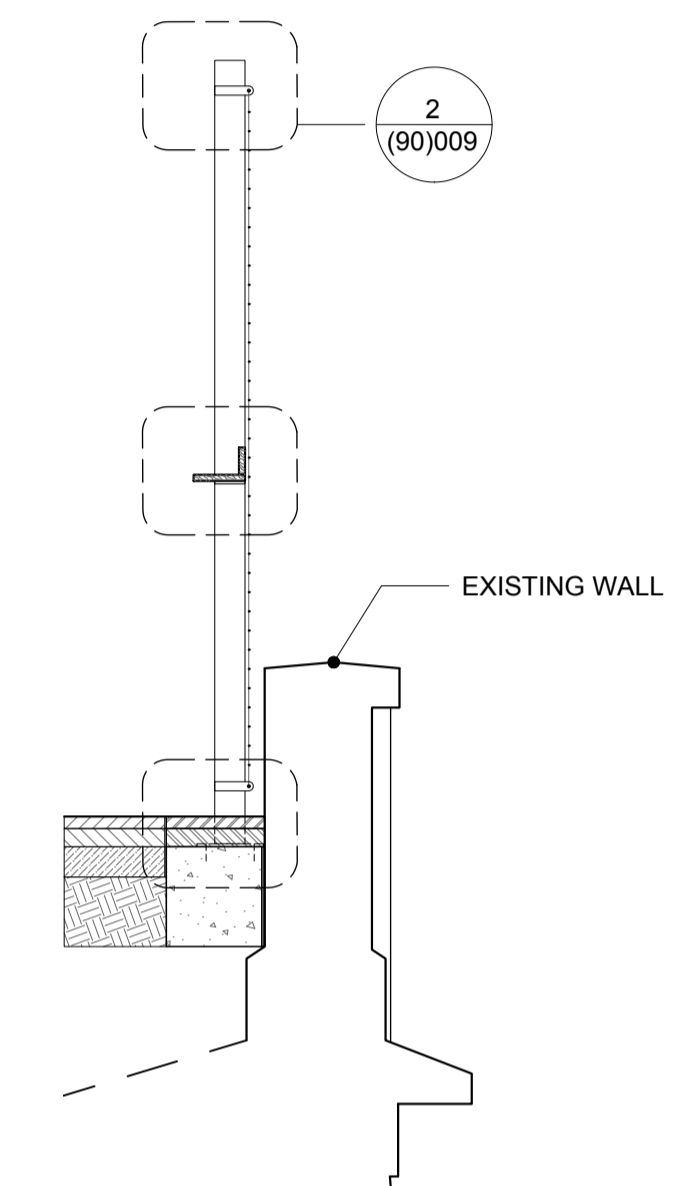

3. PERIMETER FENCE - SECTION

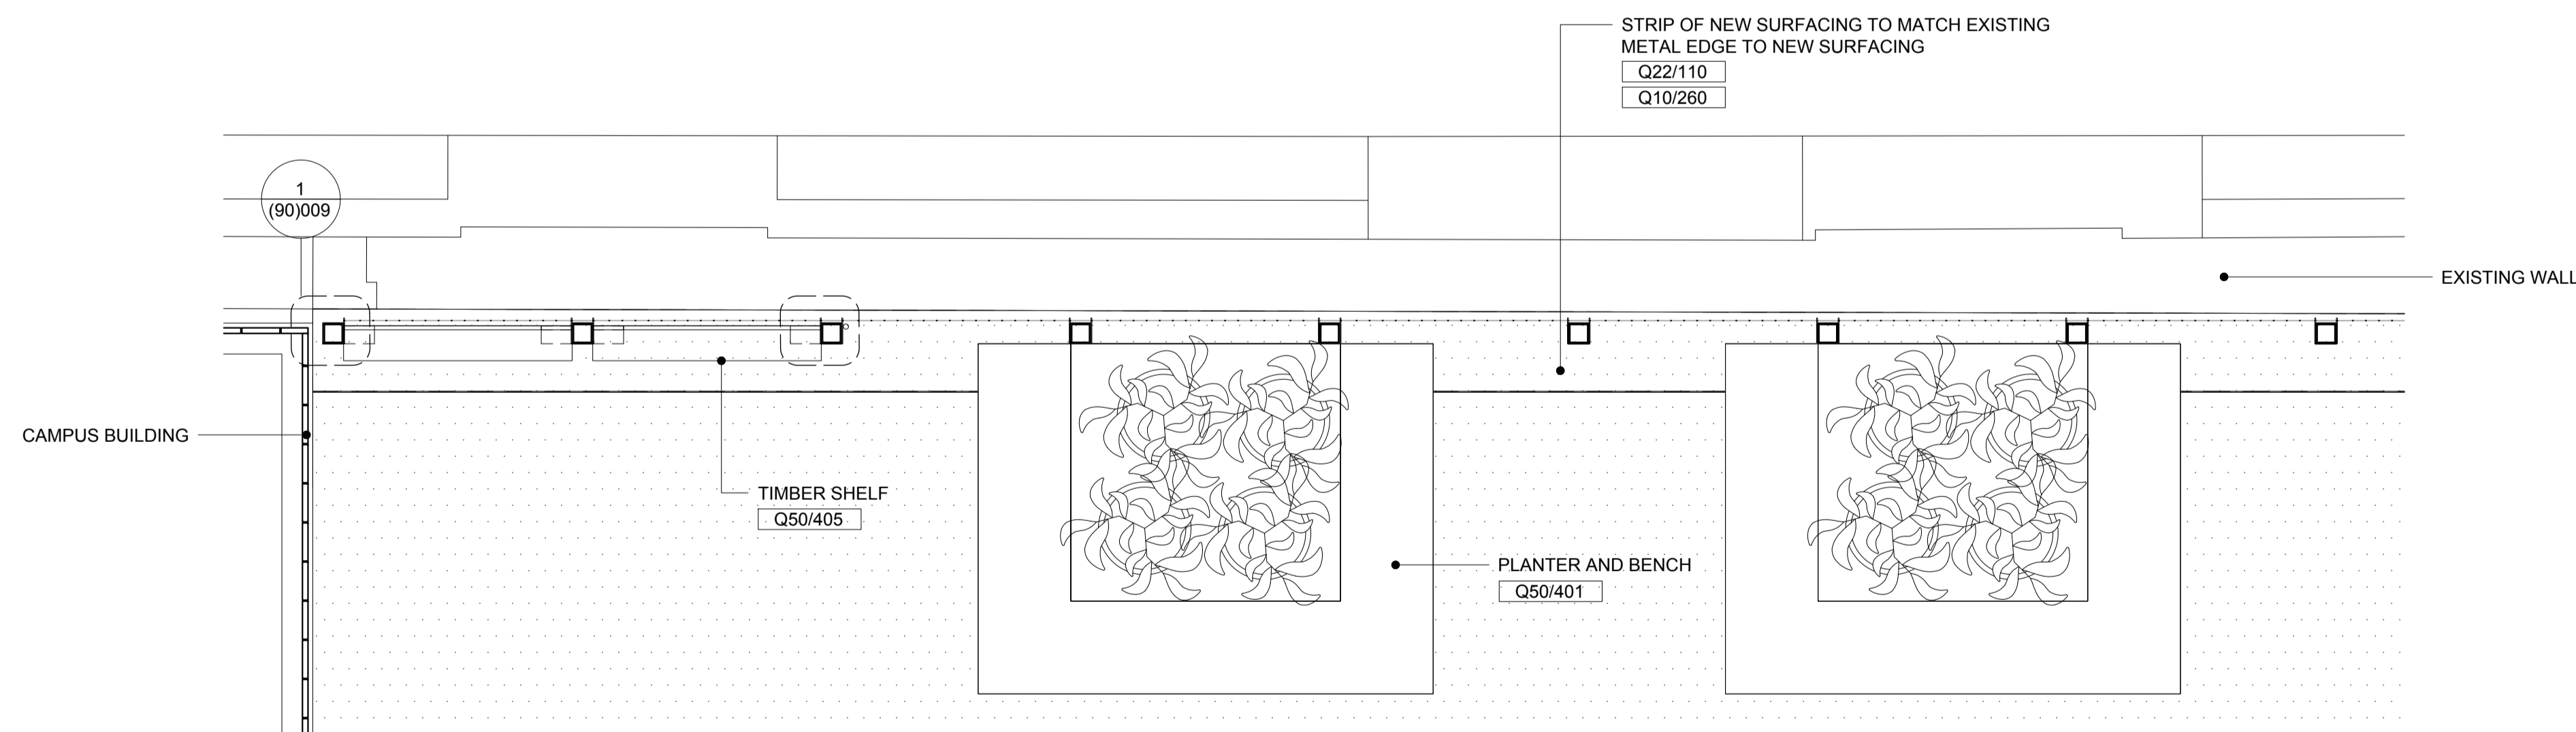

2. PERIMETER FENCE - PLAN

REV	DATE	DESCRIPTION
-	15.05.20	TENDER

REED WATTS

www.reedwatts.com
studio@reedwatts.com

PROJECT 1906 ROUNDHOUSE CAMPUS

DRAWING PERIMETER FENCE

DRAWING NO	REVISION
1906(90)008	-
SCALE	DATE
1:25 @ A1 1:50 @ A3	08.05.20
STATUS	
TENDER	