


SECTION THROUGH SERVICE YARD RAMP LANDING

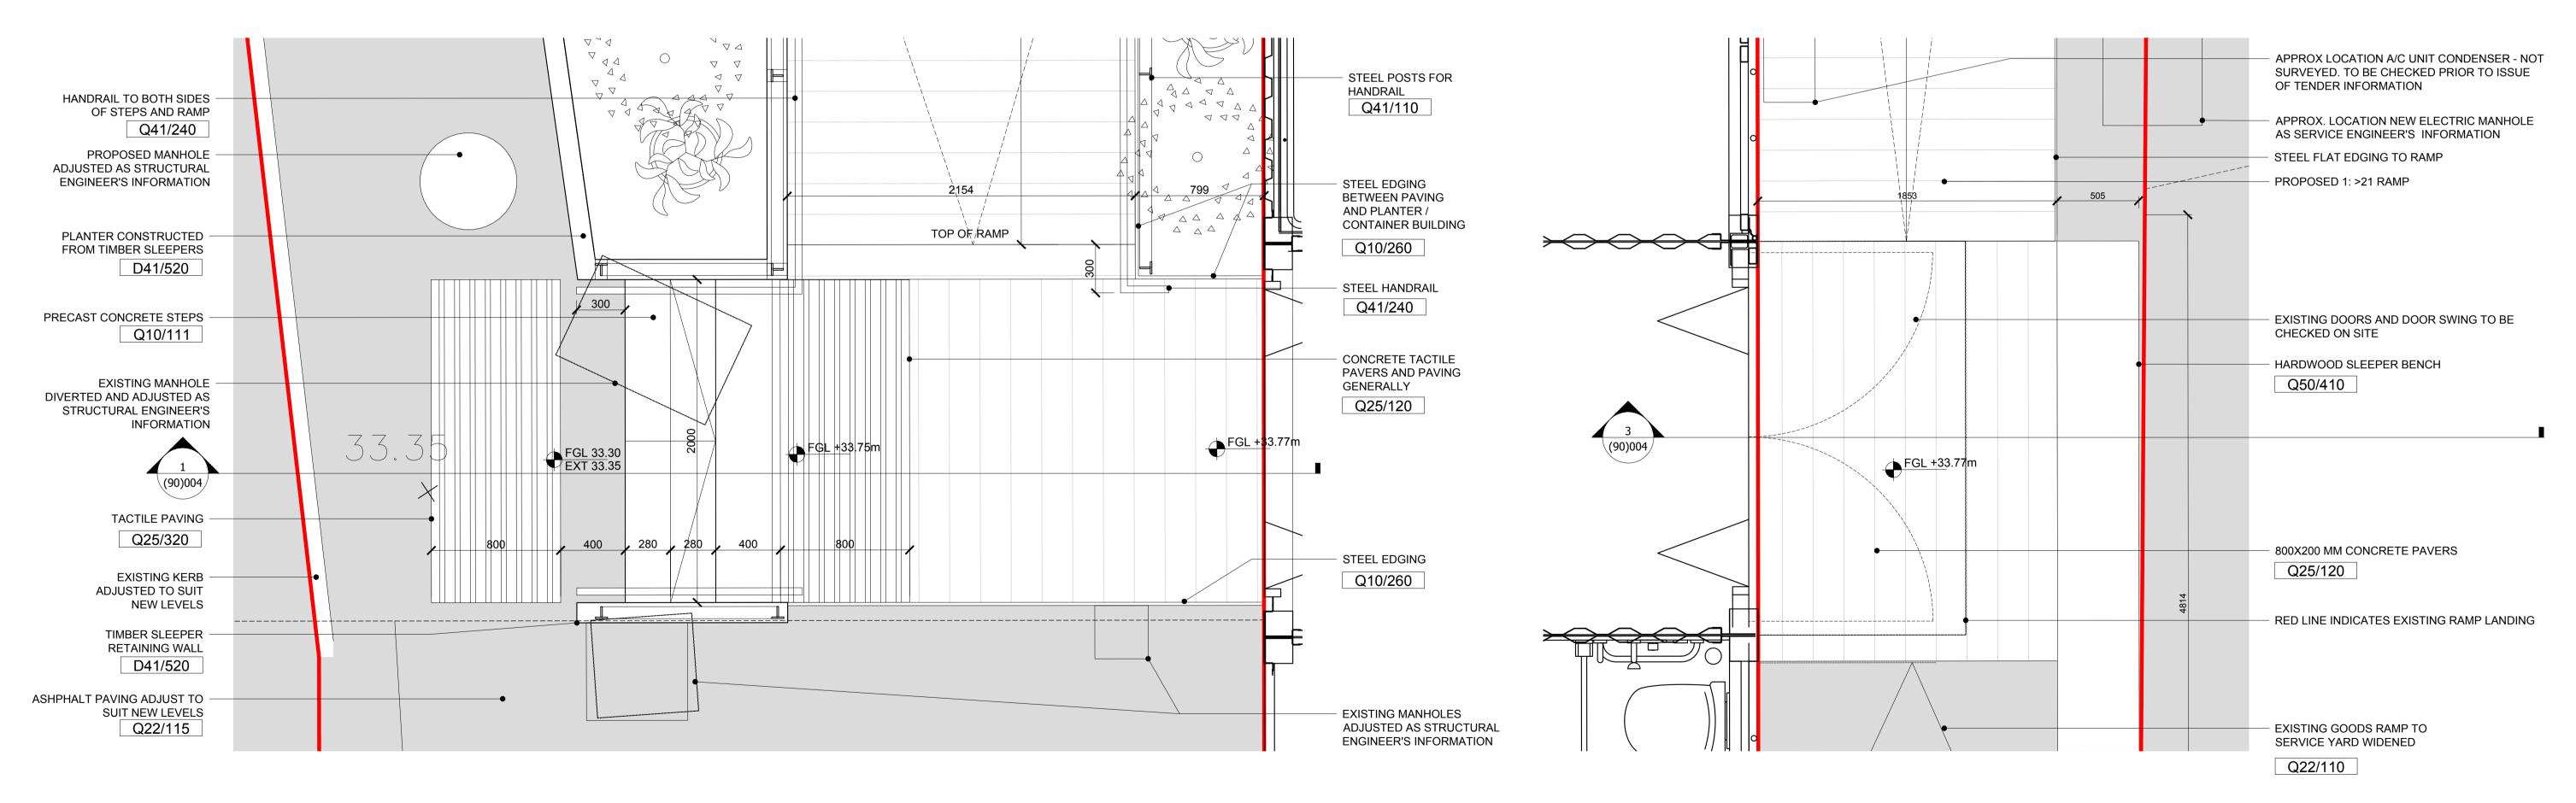

2. PLAN DETAIL - STEPPED ENTRANCE TO CONTAINER BUILDING

SECTION - STEPPED ENTRANCE TO CONTAINER BUILDING

COURSE TO STRUCTURAL

ENGINEER'S INFORMATION

PLAN DETAIL - SERVICE YARD RAMP LANDING

REV DATE DESCRIPTION DO NOT SCALE REQUIREMENTS FOR SOFT LANDSCAPING, INCLUDING 15.05.20 TENDER LANDSCAPE DETAILS GROWING MEDIUM ARE TO BE CONFIRMED. PROPOSED ENTRANCES TO CONTAINER THE CONTRACTOR IS TO CHECK AND VERIFY ALL BUILDING AND SITE DIMENSIONS, LEVELS AND SEWER BUILDING INVERT LEVELS AT CONNECTION POINTS BEFORE DRAWING NO REVISION WORK STARTS. 1906(90)012 THIS DRAWING IS TO BE READ AND CHECKED IN CONJUNCTION WITH ENGINEERS AND OTHER DATE SPECIALIST DRAWINGS. 1:20 @ A1 1:40 @ A3 THE DRAWING AND THE WORKS DEPICTED ARE THE COPYRIGHT OF REED WATTS ARCHITECTS AND MAY NOT BE REPRODUCED EXCEPT BY WRITTEN PERMISSION.

05.05.20 **TENDER** 

www.reedwatts.com studio@reedwatts.com

PROJECT 1906 ROUNDHOUSE CAMPUS