

**Table & Chairs Plan**

1:25 @ A4



Area Occupied by Amenities

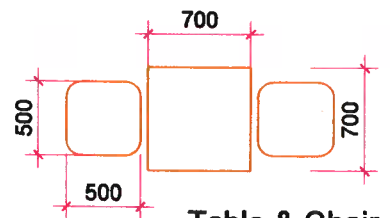


Table & Chair

DRAWING No: **Bengal\_01**

TITLE: **Table & Chairs Plan**


LOCATION: **253 Kentish Town Road  
NW5 2JT**

CLIENT: **Akram All**

SCALE **1:25 @ A4**

DRAWN  
PRINT DATE  
PROJ No.

DWG No **BA01**

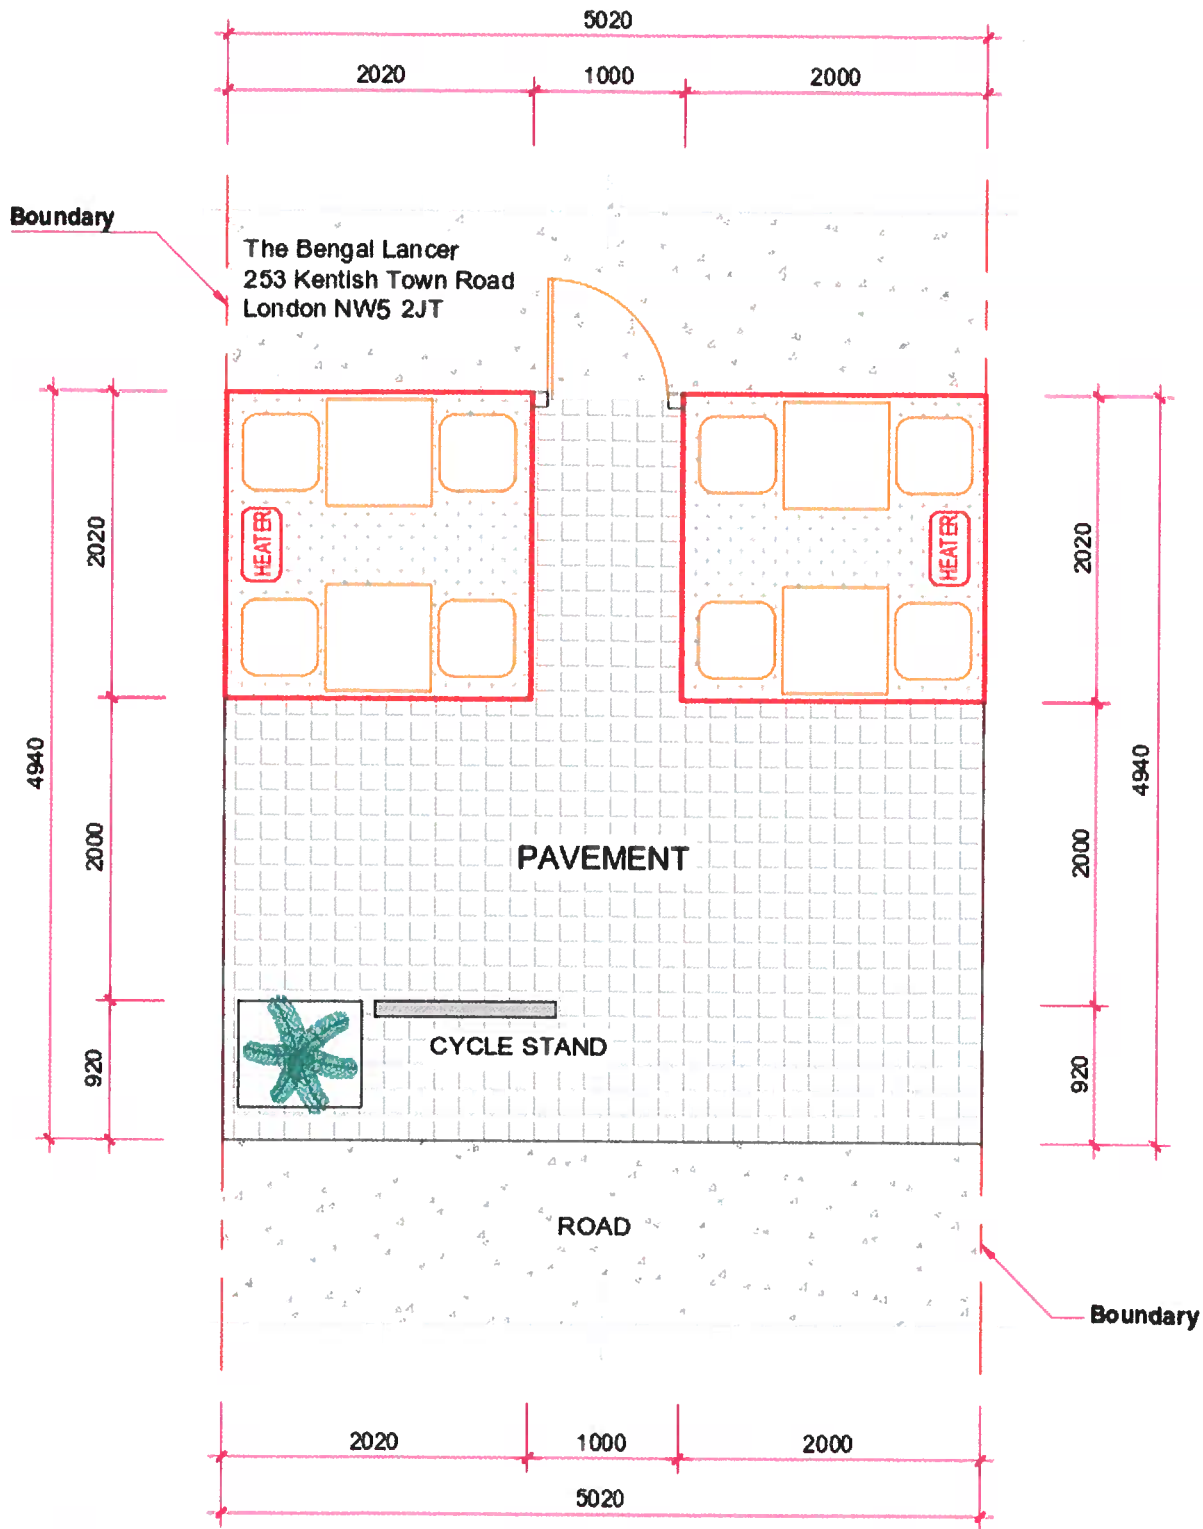

**Table & Chairs Plan**  
1:25 @ A4



Area Occupied by Amenities

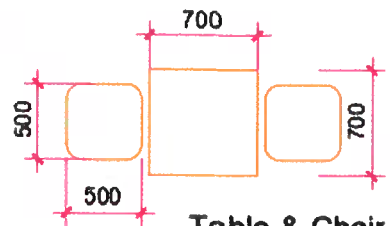


Table & Chair

DRAWING No:	<b>Bengal_01</b>	SCALE 1:25 @ A4
TITLE:	<b>Table &amp; Chairs Plan</b>	DRAWN
LOCATION:	<b>253 Kentish Town Road NW5 2JT</b>	PRINT DATE
CLIENT:	<b>Akram Ali</b>	PROJ No.
		DWG No <b>BA01</b>