





Studio 10  
6-8 Cole Street  
London SE1 4YH


contact@dmba.co.uk  
dmba.co.uk  
+44 20 3129 0700

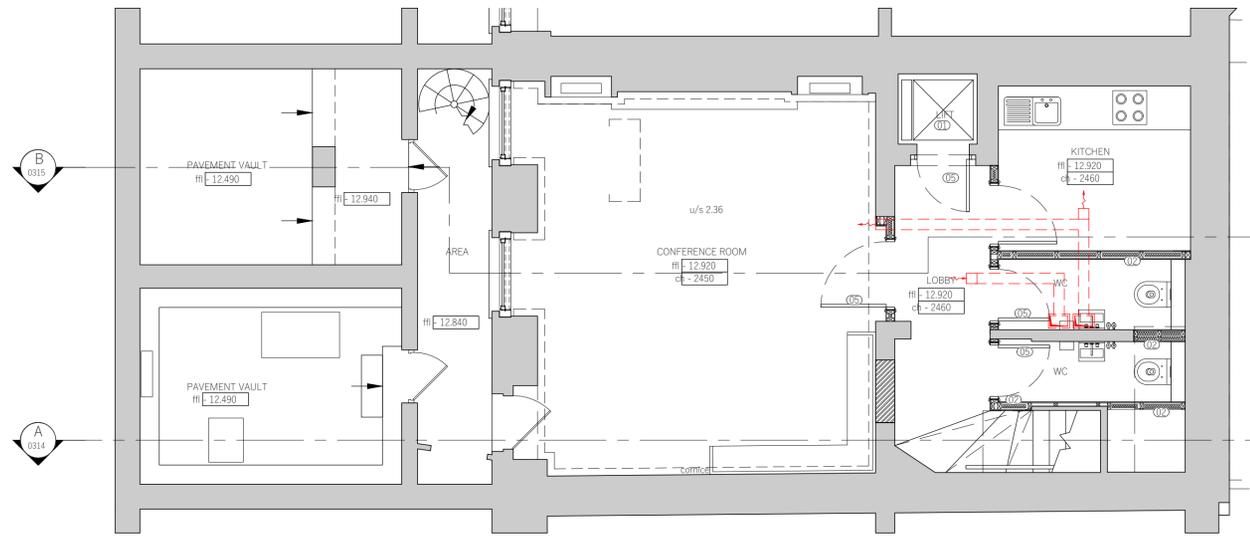

**1** Proposed - Lower Ground Floor  
Scale 1:50

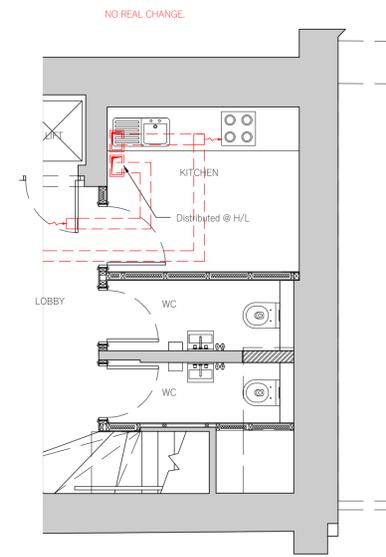

**2** Alternative - Lower Ground Floor  
Scale 1:50

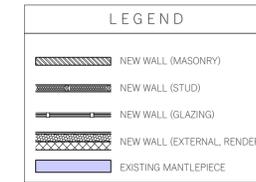


Key Plan




Notes

1.

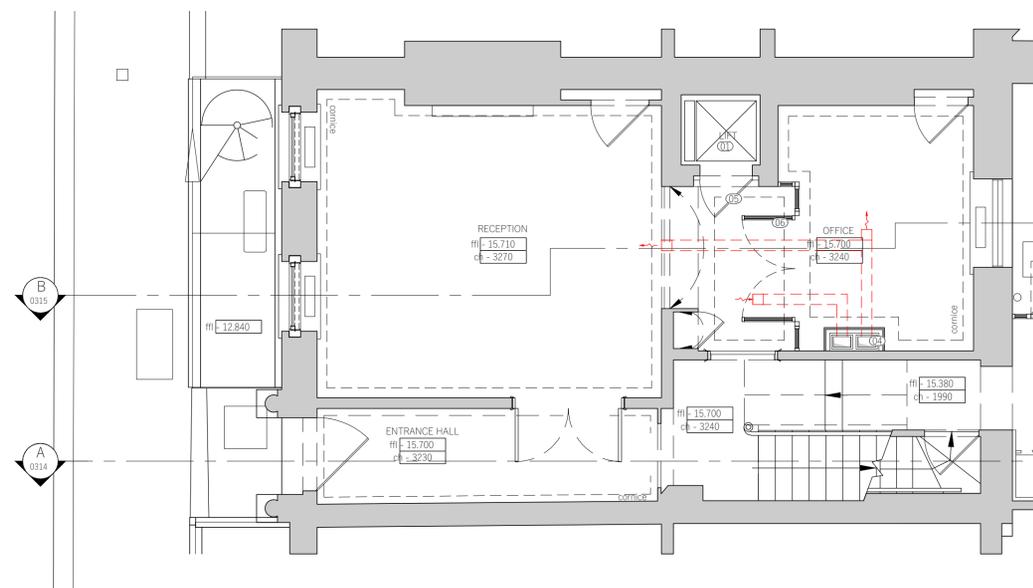

**3** Proposed - Ground Floor  
Scale 1:50

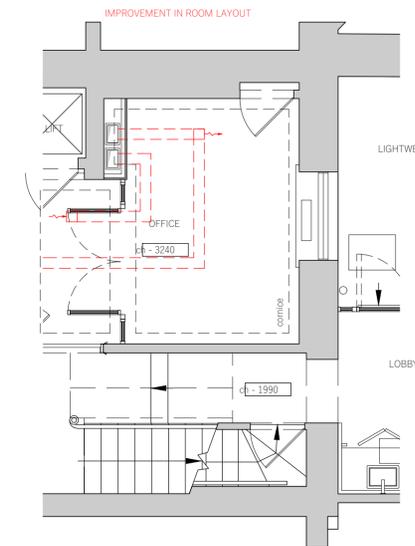

**4** Alternative - Ground Floor  
Scale 1:50

PL02	22.03.22	Duct sizes revised. Issued for Planning	MH	MH
PL01	16.03.22	Issued for Planning	MH	MH
PD1	28.02.22	Draft Issue For Comments	MH	MH

Rev Date Description By Chkd

- Do not scale from this drawing except for the purposes of Planning. All dimensions are in mm unless otherwise stated.
- All levels and dimensions to be checked on site by contractor prior to commencing works. Report all discrepancies to DMBA.
- All works shall follow relevant current statutory regulations. Workmanship and material shall follow relevant British standards and specification and codes of practice.
- If this drawing is part of planning application, it should only be used for its purpose unless permission is sought from DMBA.
- DMBA is not responsible for the accuracy of any information incorporated into this drawing from other professionals; any clarifications or further information required regarding this information from other professionals should be acquired from the relevant consultant or representative.
- DMBA are to be informed, if there are any discrepancies between this drawing and other DMBA drawings or other consultants drawings.
- This drawing is to be read in conjunction with all other DMBA drawings, specifications and schedules and all relevant consultant and specialist drawings, specifications, and contract documentation.
- All work and site procedures are to comply with CDM requirements and regulations.
- This drawing is subject to copyright.

Title Riser Comparison Lower & Ground Floors

Project 33 Ely Place

Drawing Status Planning

Scale 1:50 at A1  
1:100 at A3

Proj No. Drawing No. Revision

20023 ELY-DMB-XX-XX-DR-A-0320 PL02

