


33 Ely Place, London, EC1N 6TD

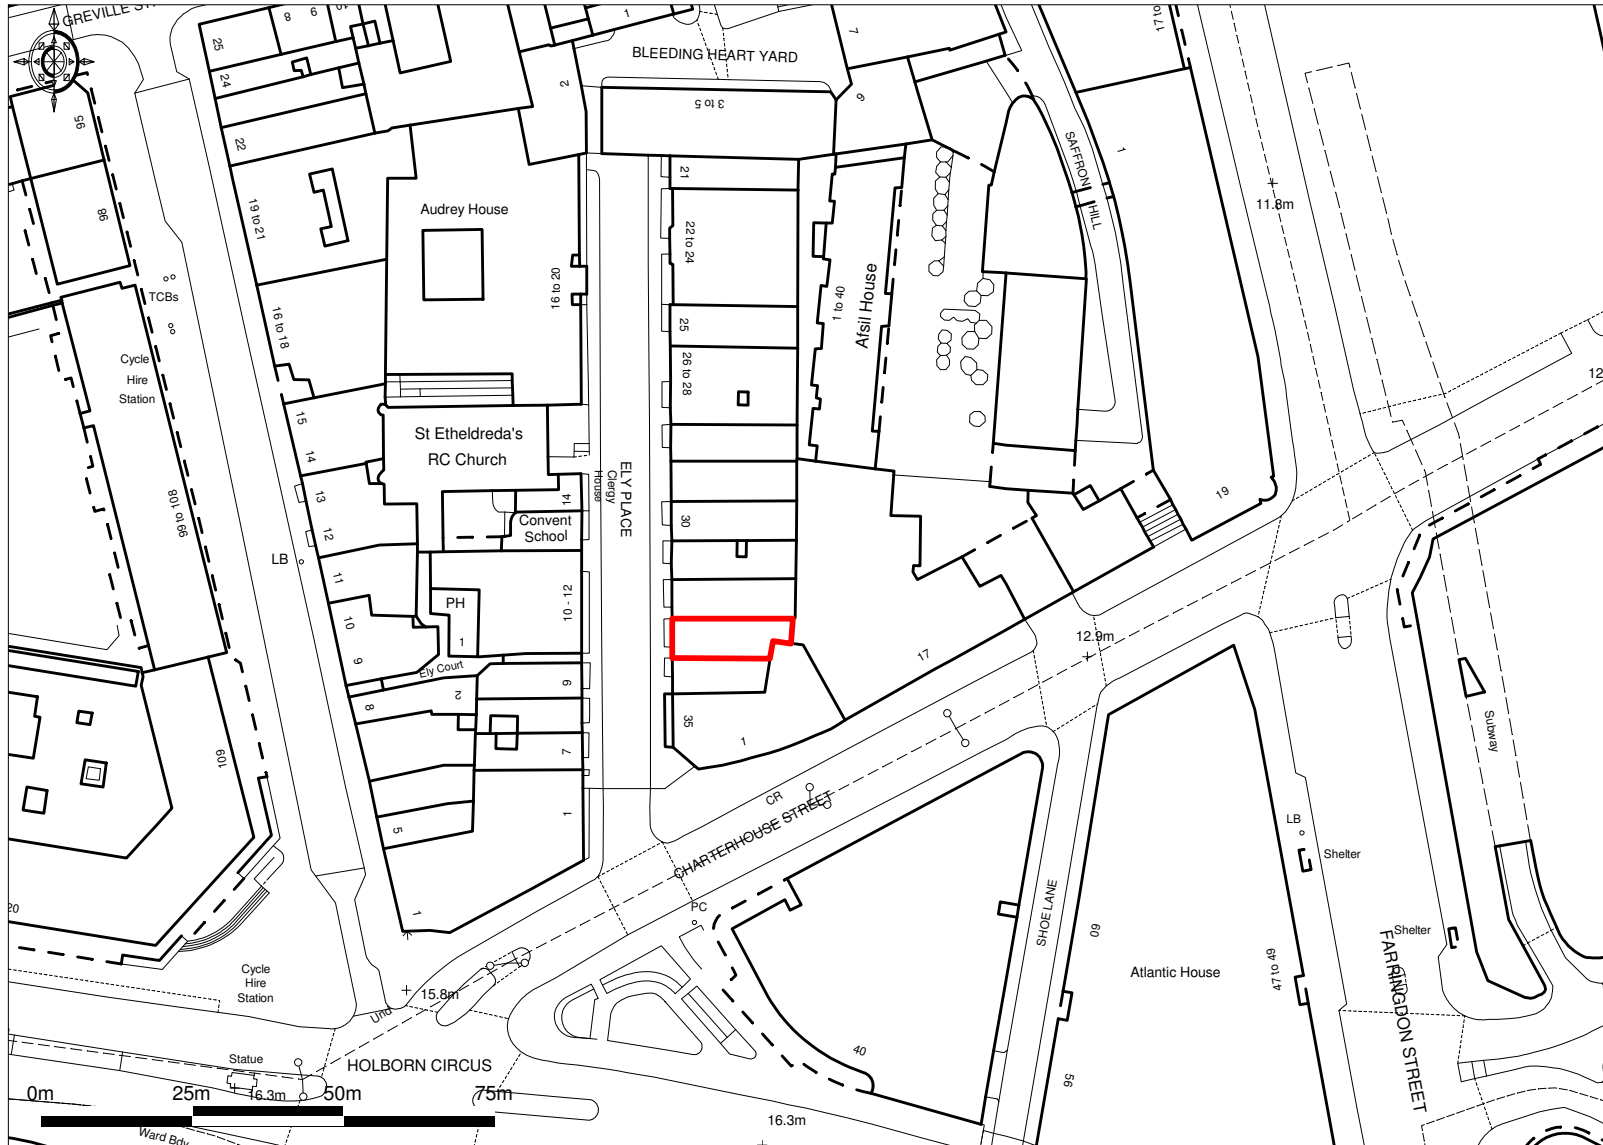

Ordnance Survey © Crown Copyright 2015. All rights reserved. Licence number 100022432. Plotted Scale - 1:1250