


KEY

- Site Boundary
- Buildings in the ownership of the applicant
- Land in ownership of the applicant

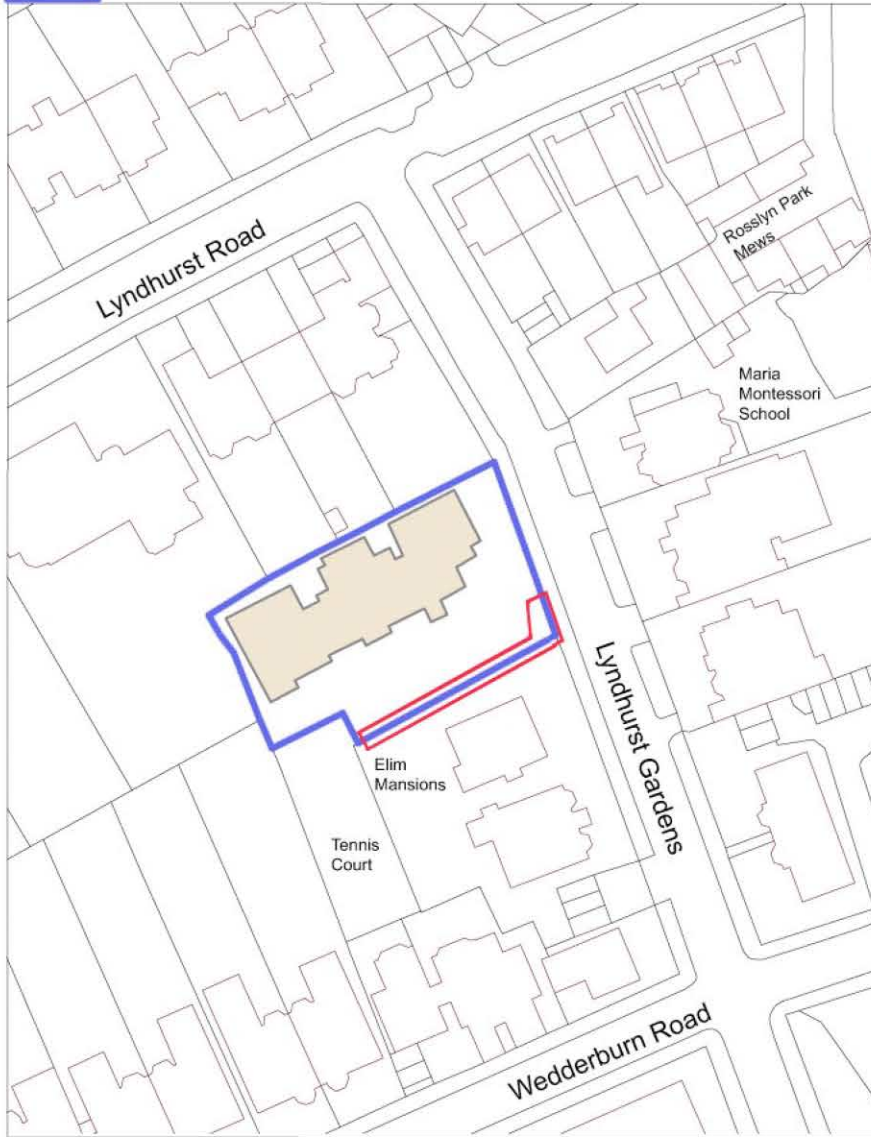

| | | | | | | | |
|--|--------------------|-------------|---------------|--|---------------------------|--|--|
| REV. | DATE | DRN | CHKD | | | | |
| CLIENT Mr & Mrs Yu, Developed by JAGA Developments (London) Ltd. | | | | PROJECT The Hoo, 17 Lyndhurst Gardens, Hampstead, London | | BOWKER SADLERARCHITECTURE A: Hatherlow House, Hatherlow, Romiley, Stockport SK6 3DY T: 0161 406 7333 E: office@bowker-sadler.co.uk W: www.bowker-sadler.co.uk | |
| DRAWING Location Plan | | | | JOB No 19.013 | DRAWING No 1128 | | |
| SCALE 1 : 1250 | SHEET SIZE @ A4 | DRAWN DL | CHECKED CL | DATE 08.03.22 | Planning | | |

© BOWKER SADLER PARTNERSHIP LIMITED
 THIS DRAWING IS THE SUBJECT OF COPYRIGHT WHICH VESTS IN BOWKER SADLER PARTNERSHIP LIMITED. IT IS AN INFRINGEMENT OF COPYRIGHT TO REPRODUCE THIS DRAWING, BY WHATEVER MEANS, INCLUDING ELECTRONIC, WITHOUT THE EXPRESS WRITTEN CONSENT OF BOWKER SADLER PARTNERSHIP LIMITED WHICH RESERVES ALL ITS RIGHTS.
 BOWKER SADLER PARTNERSHIP LIMITED ASSERTS ITS RIGHTS TO BE IDENTIFIED AS THE AUTHOR OF THIS DESIGN.

■ REPORT ERRORS & OMISSIONS TO ARCHITECT.
■ DRAWING TO BE READ IN CONJUNCTION WITH THE HEALTH AND SAFETY PLAN AND ALL RELEVANT RISK ASSESSMENTS

■ CHECK ALL DIMENSIONS ON SITE