
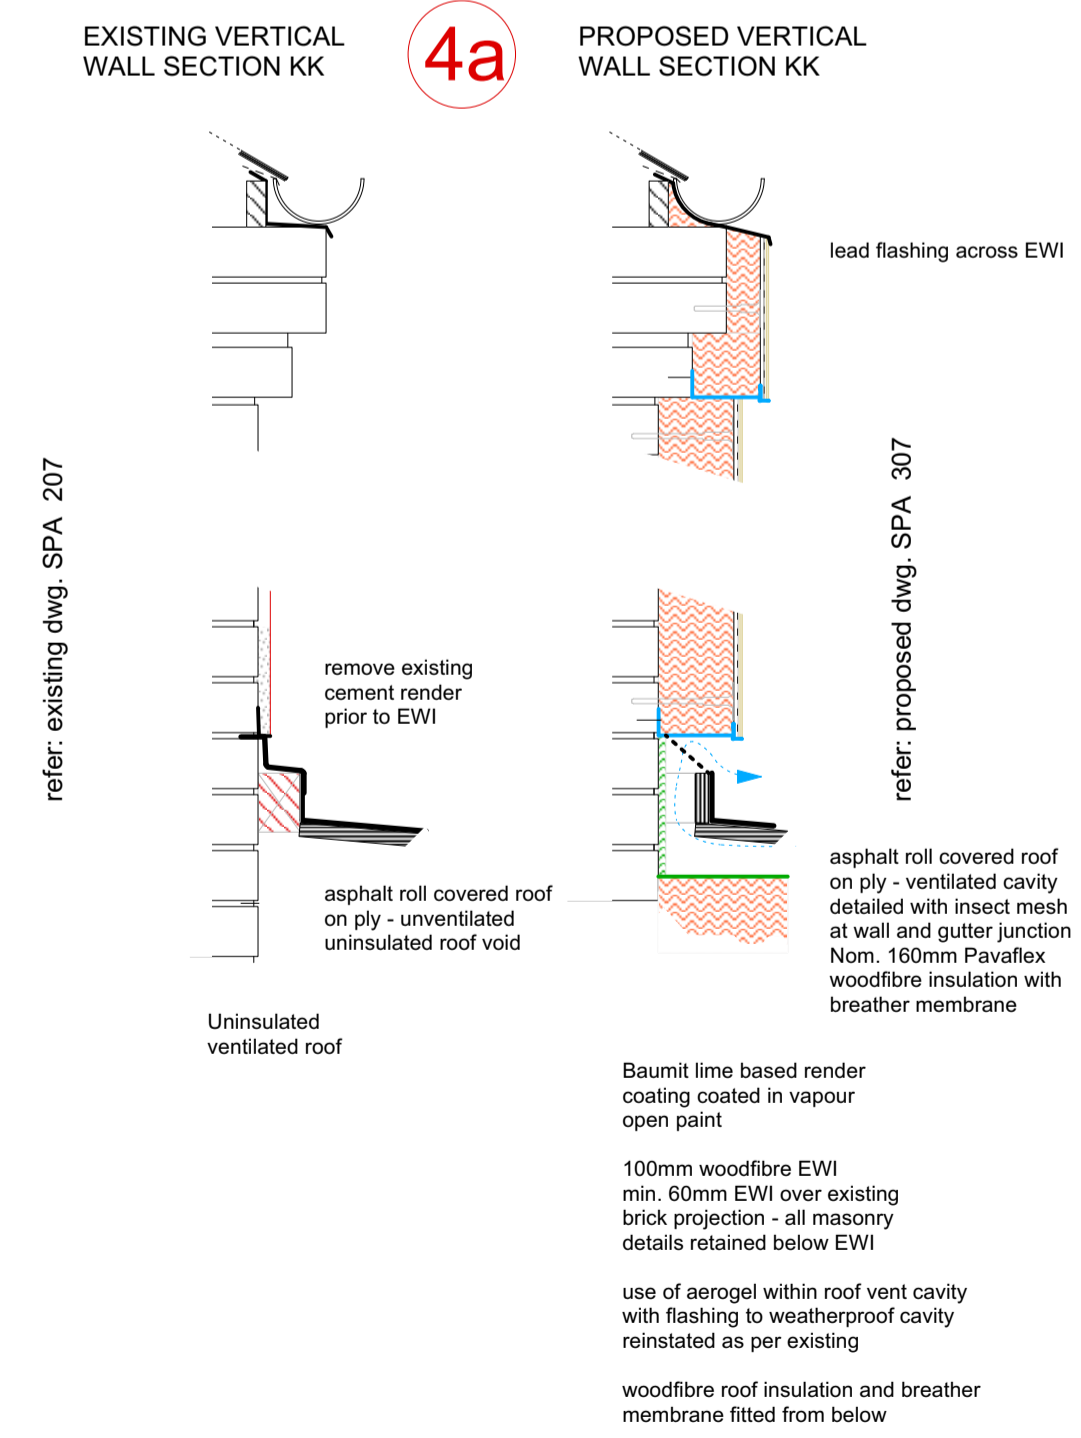
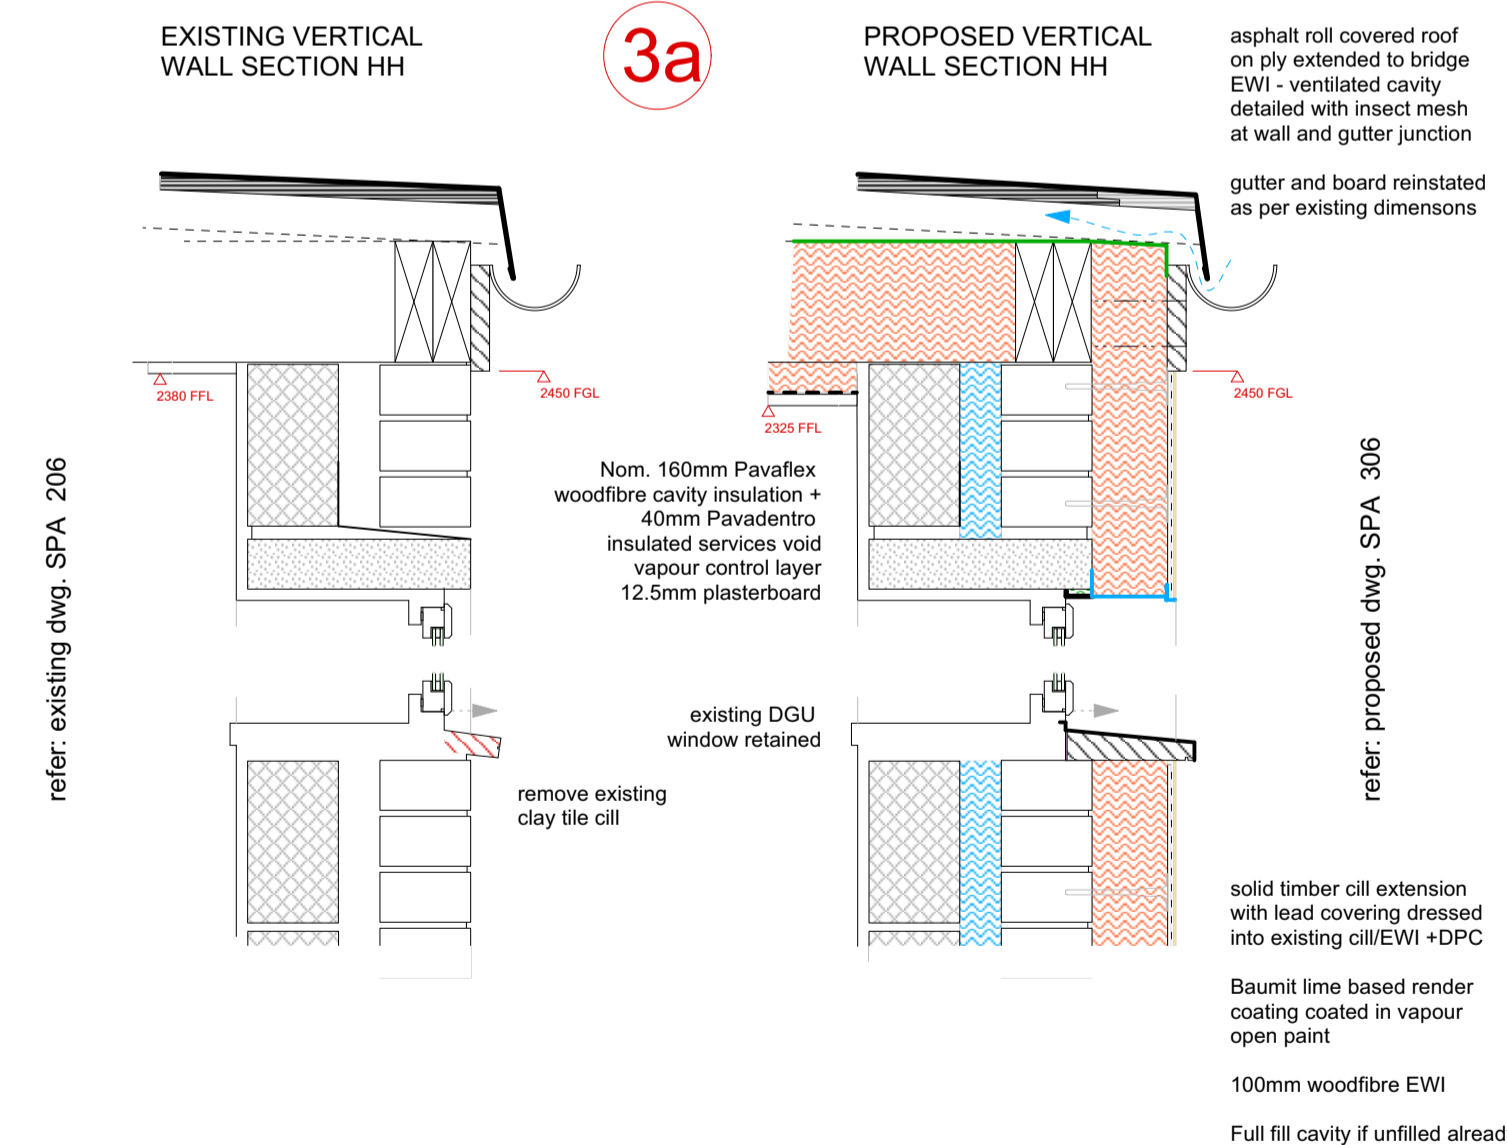
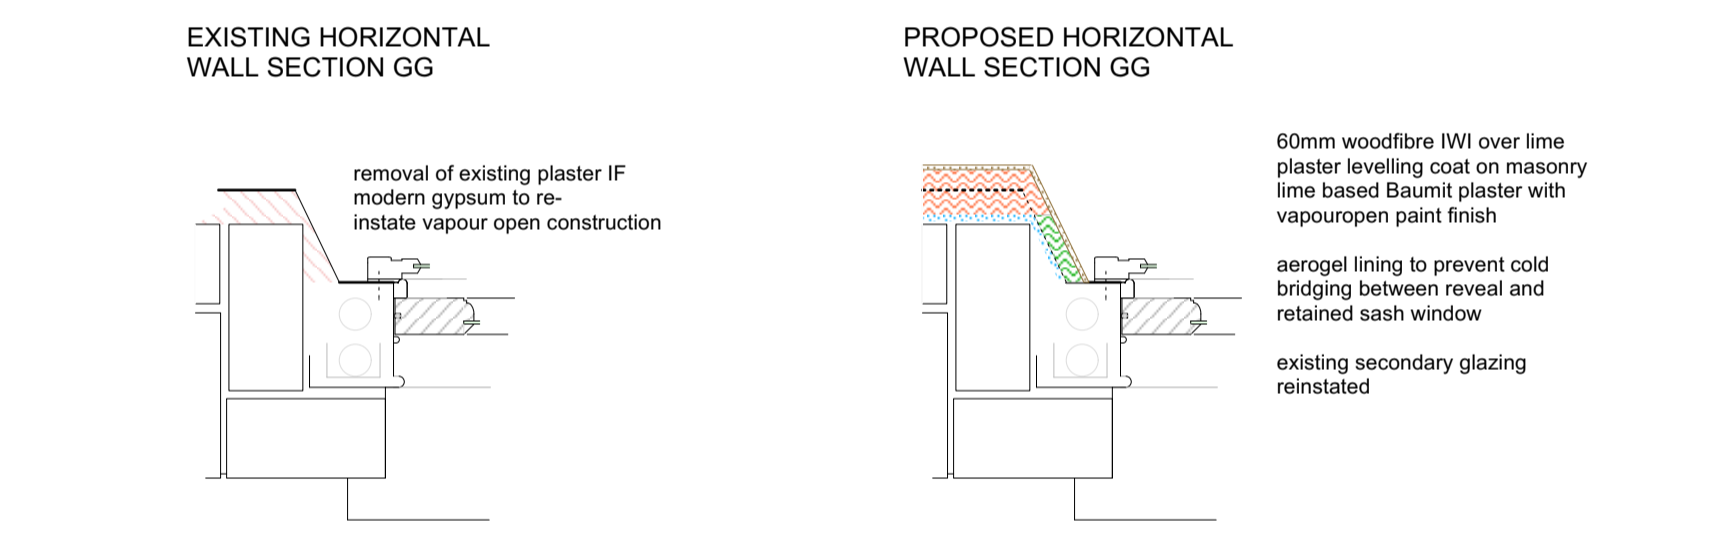
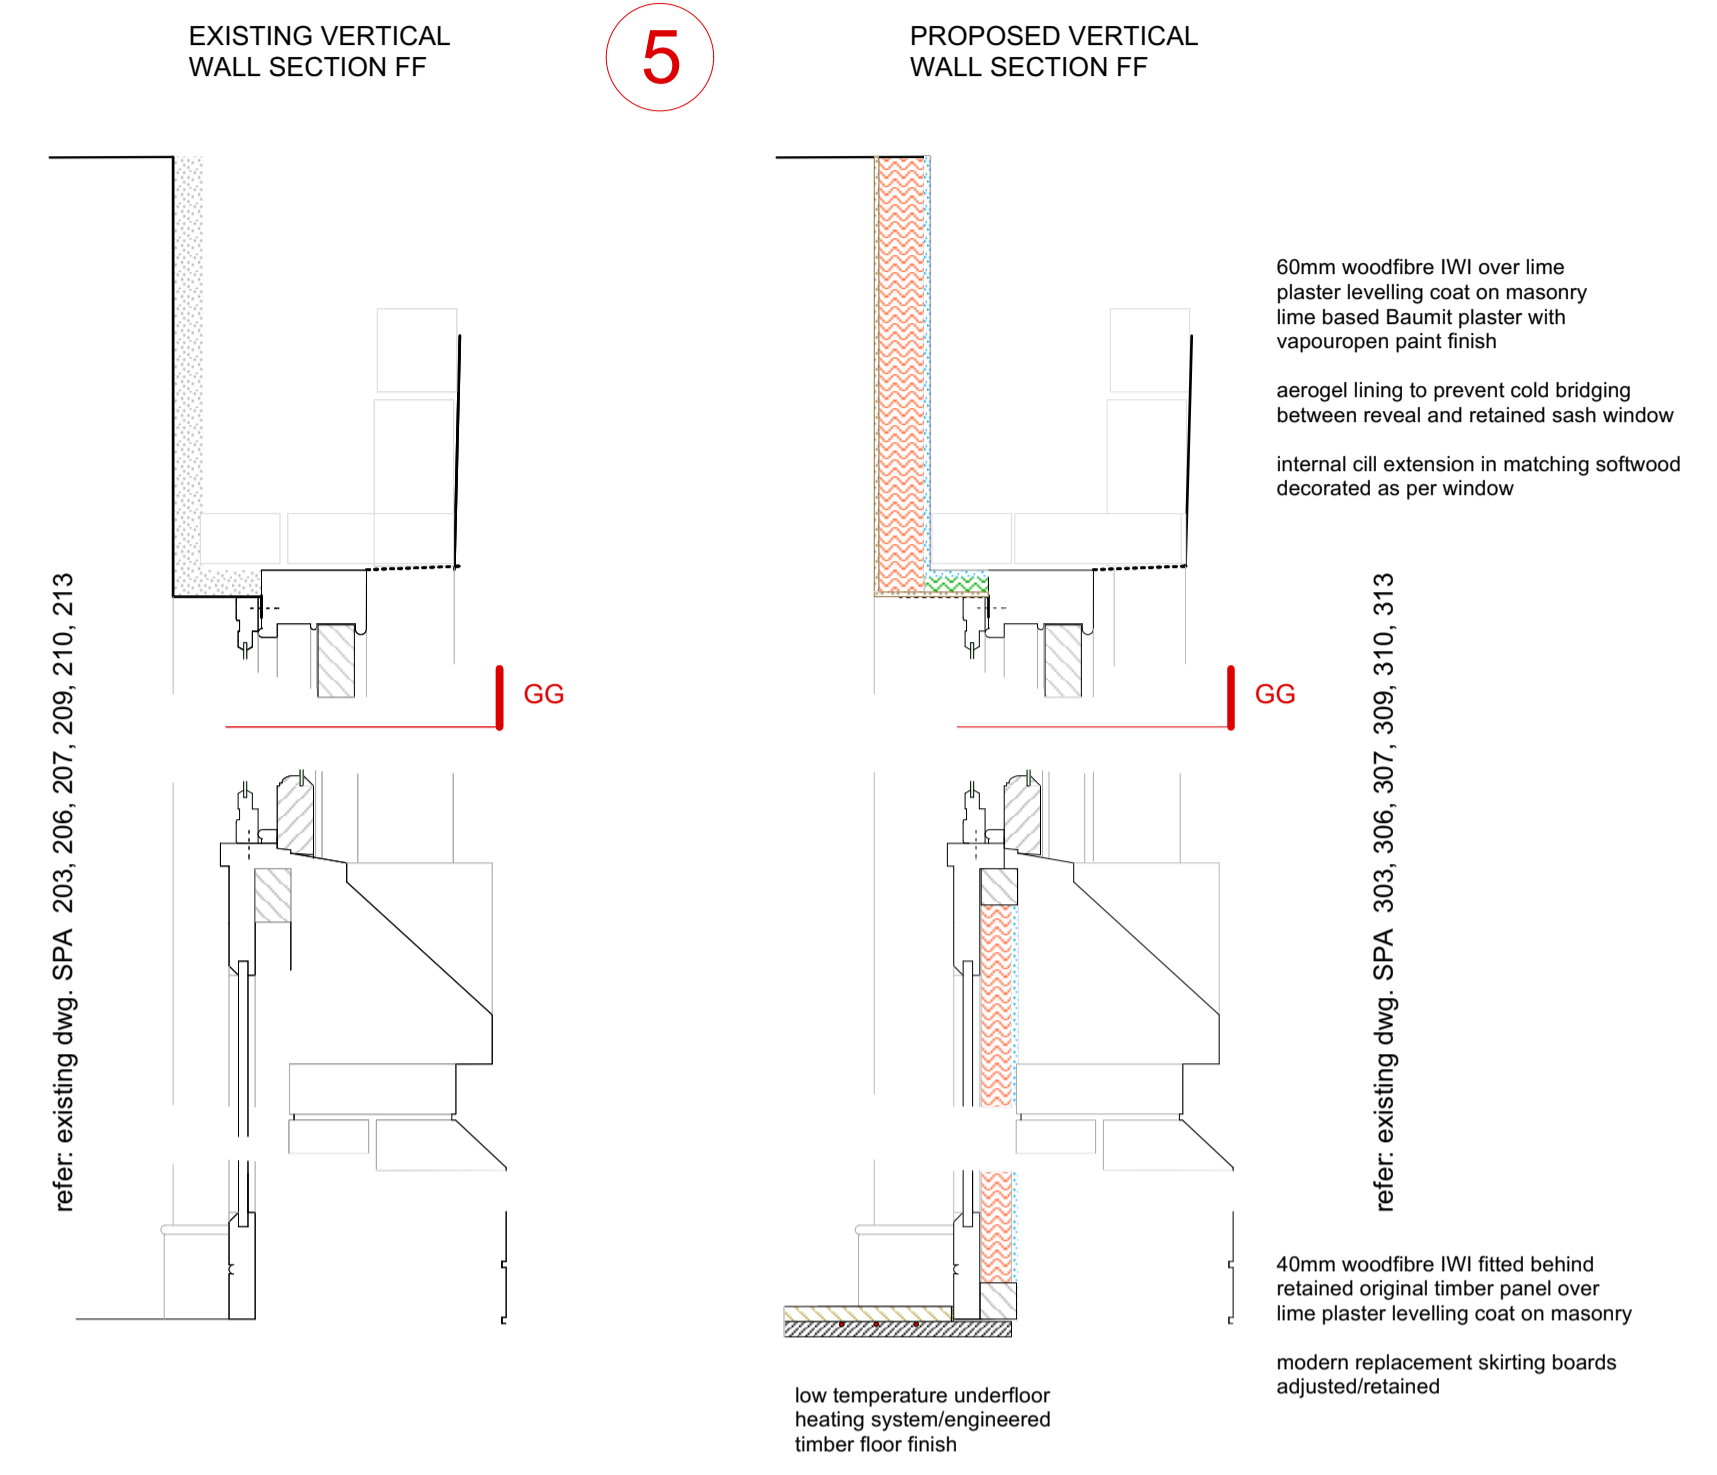
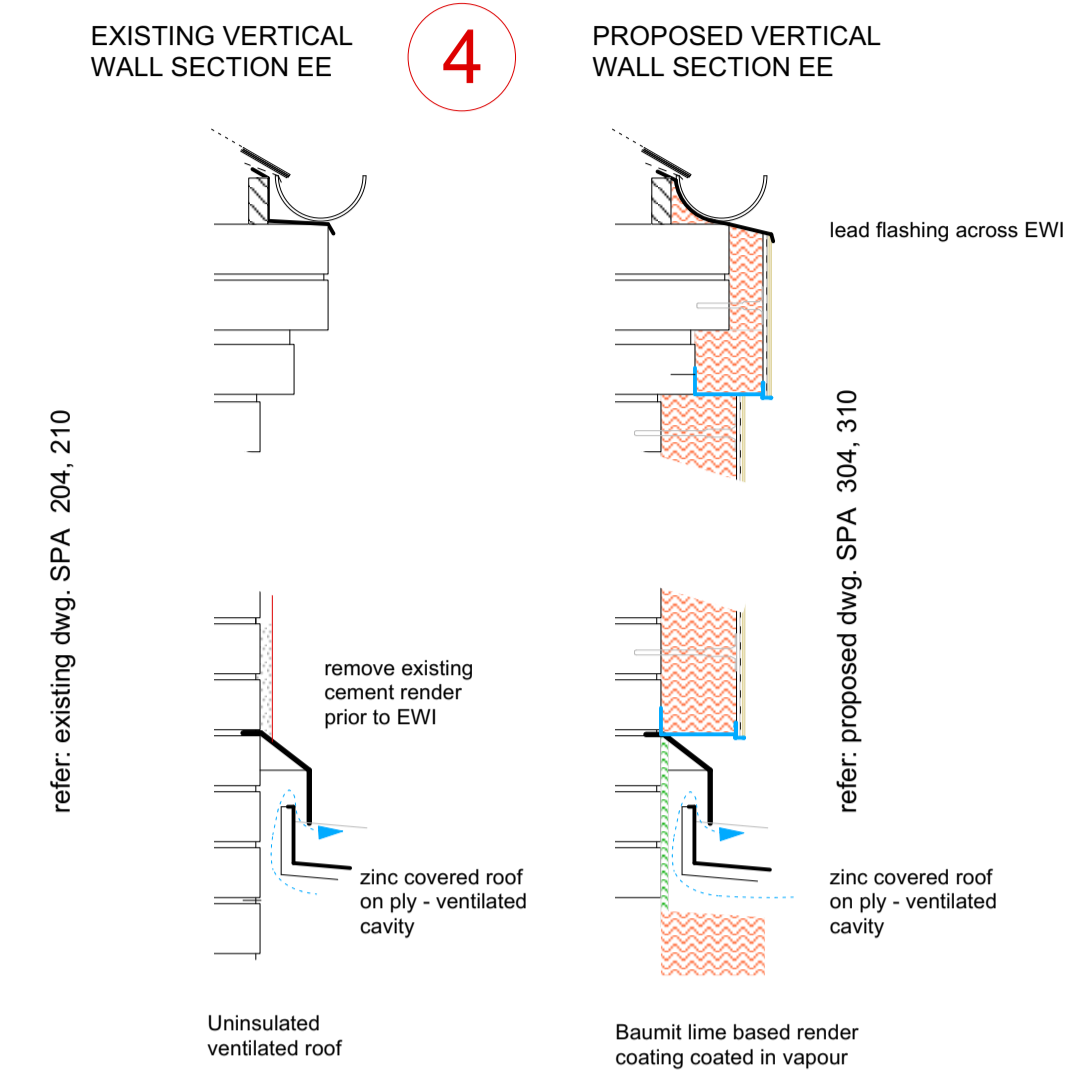
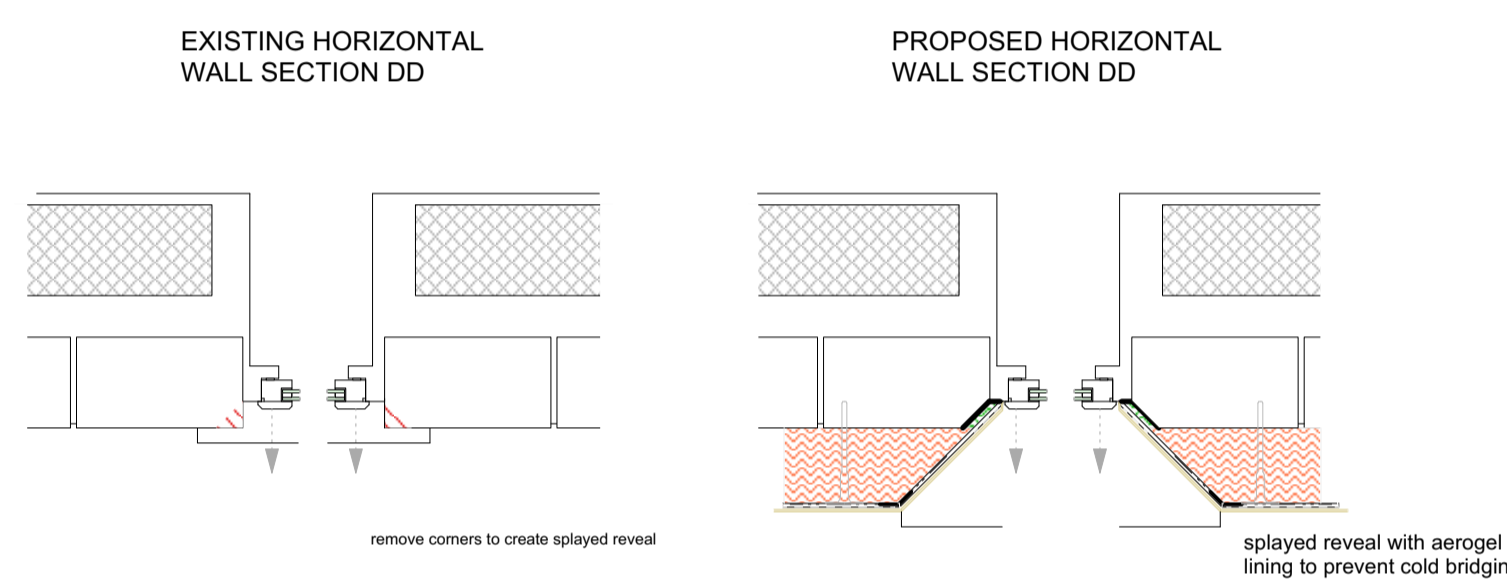
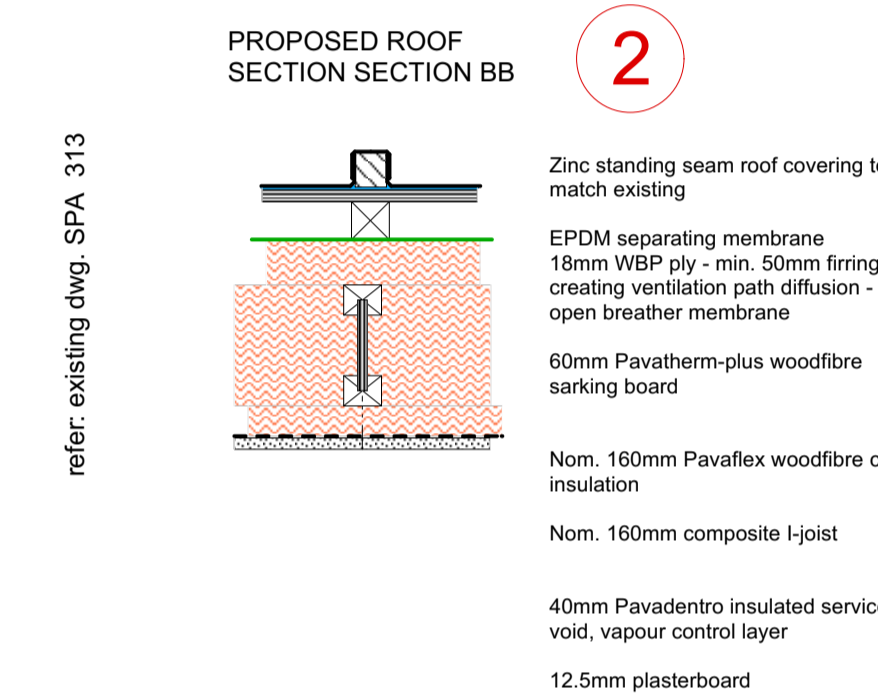
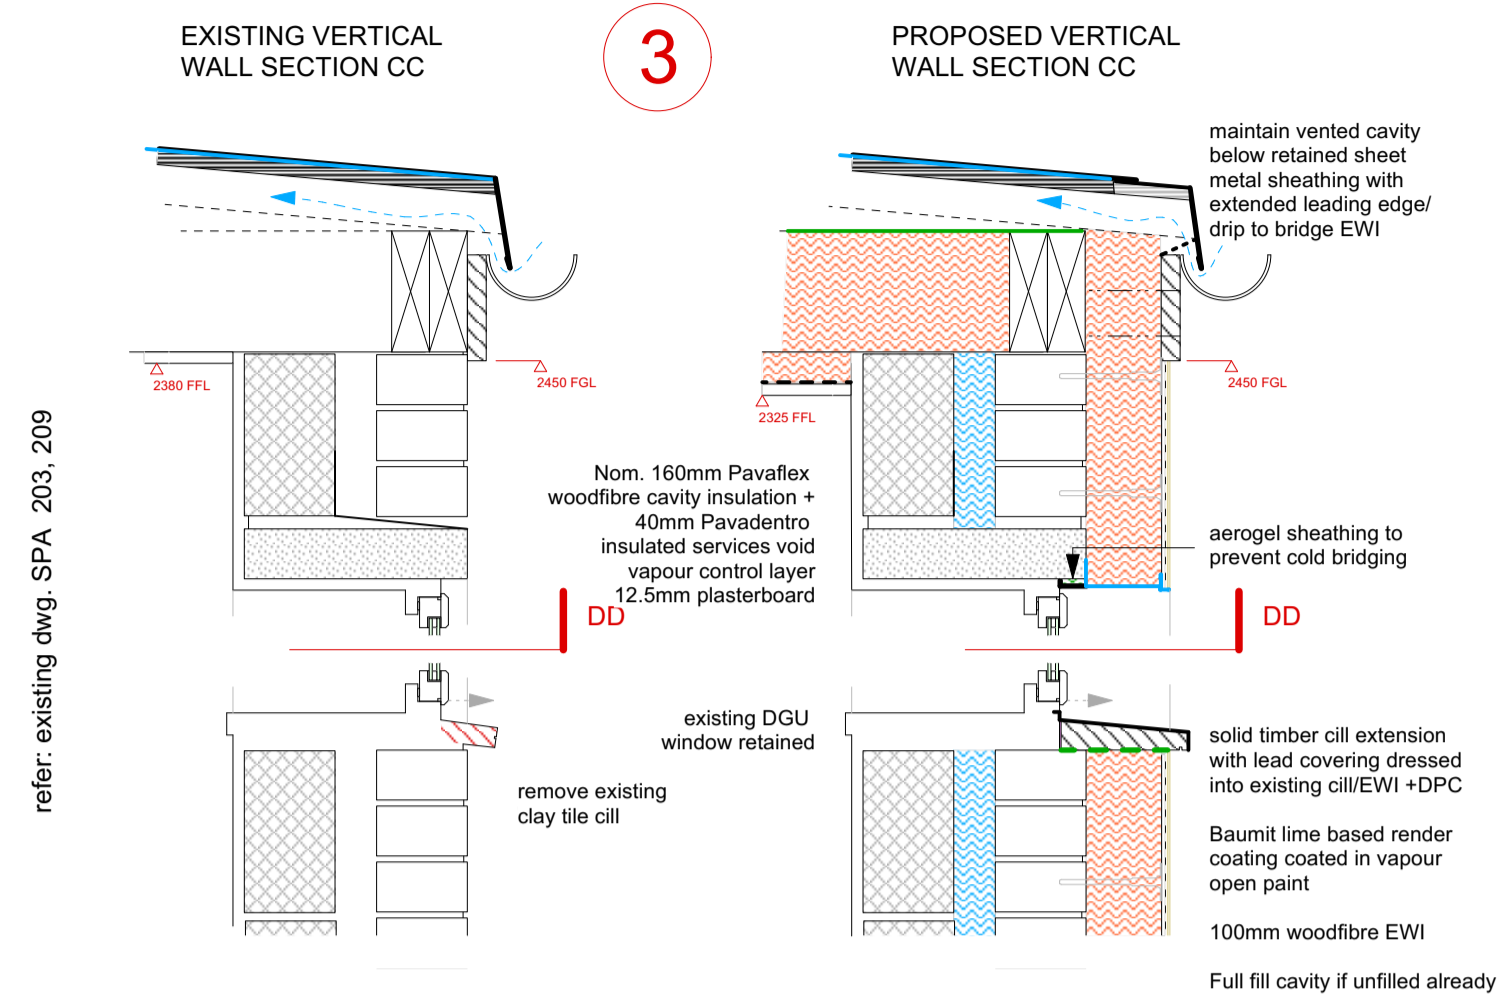


NORTH AND SOUTH RANGE DETAILS

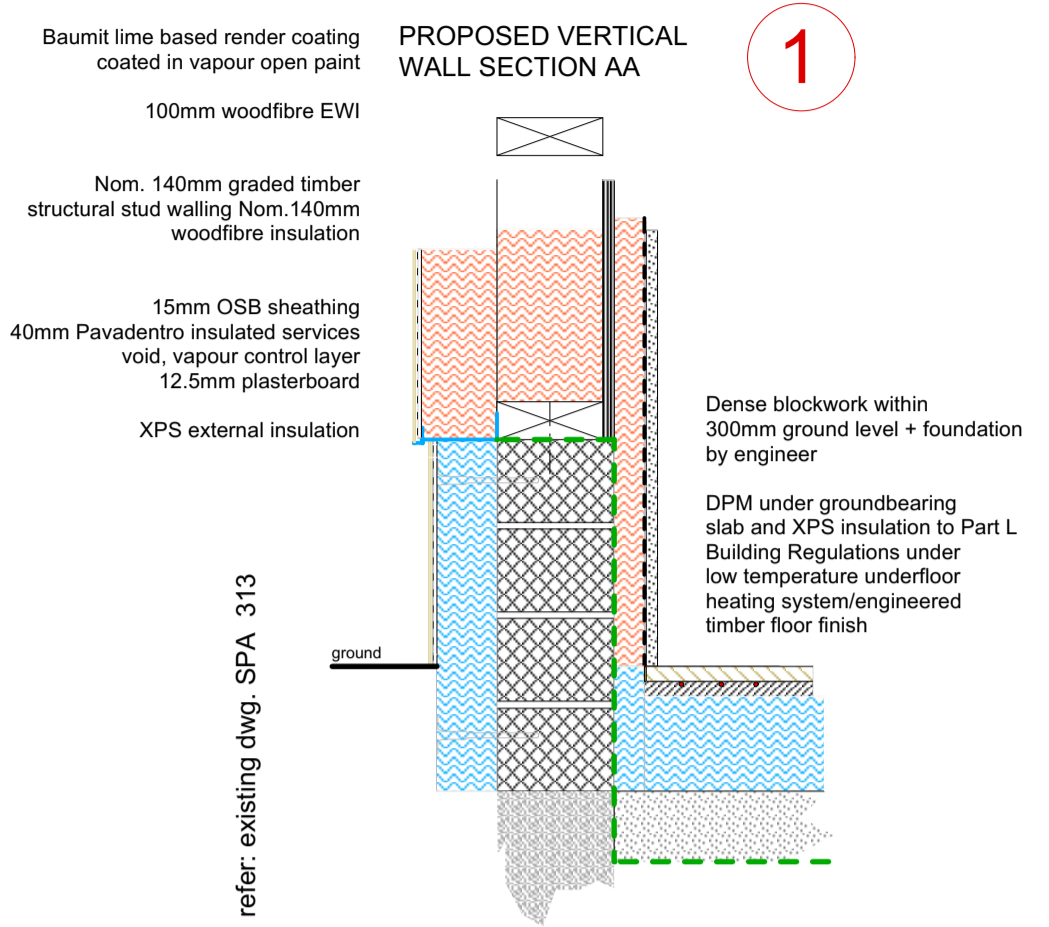

WEST RANGE DETAILS

Warning

General awareness of potential for lead paint to remain under modern finishes

Replacement of window to bathroom presents risk at height - careful removal and fitting of new sash window facilitated from inside with precautions against falling objects/people

