
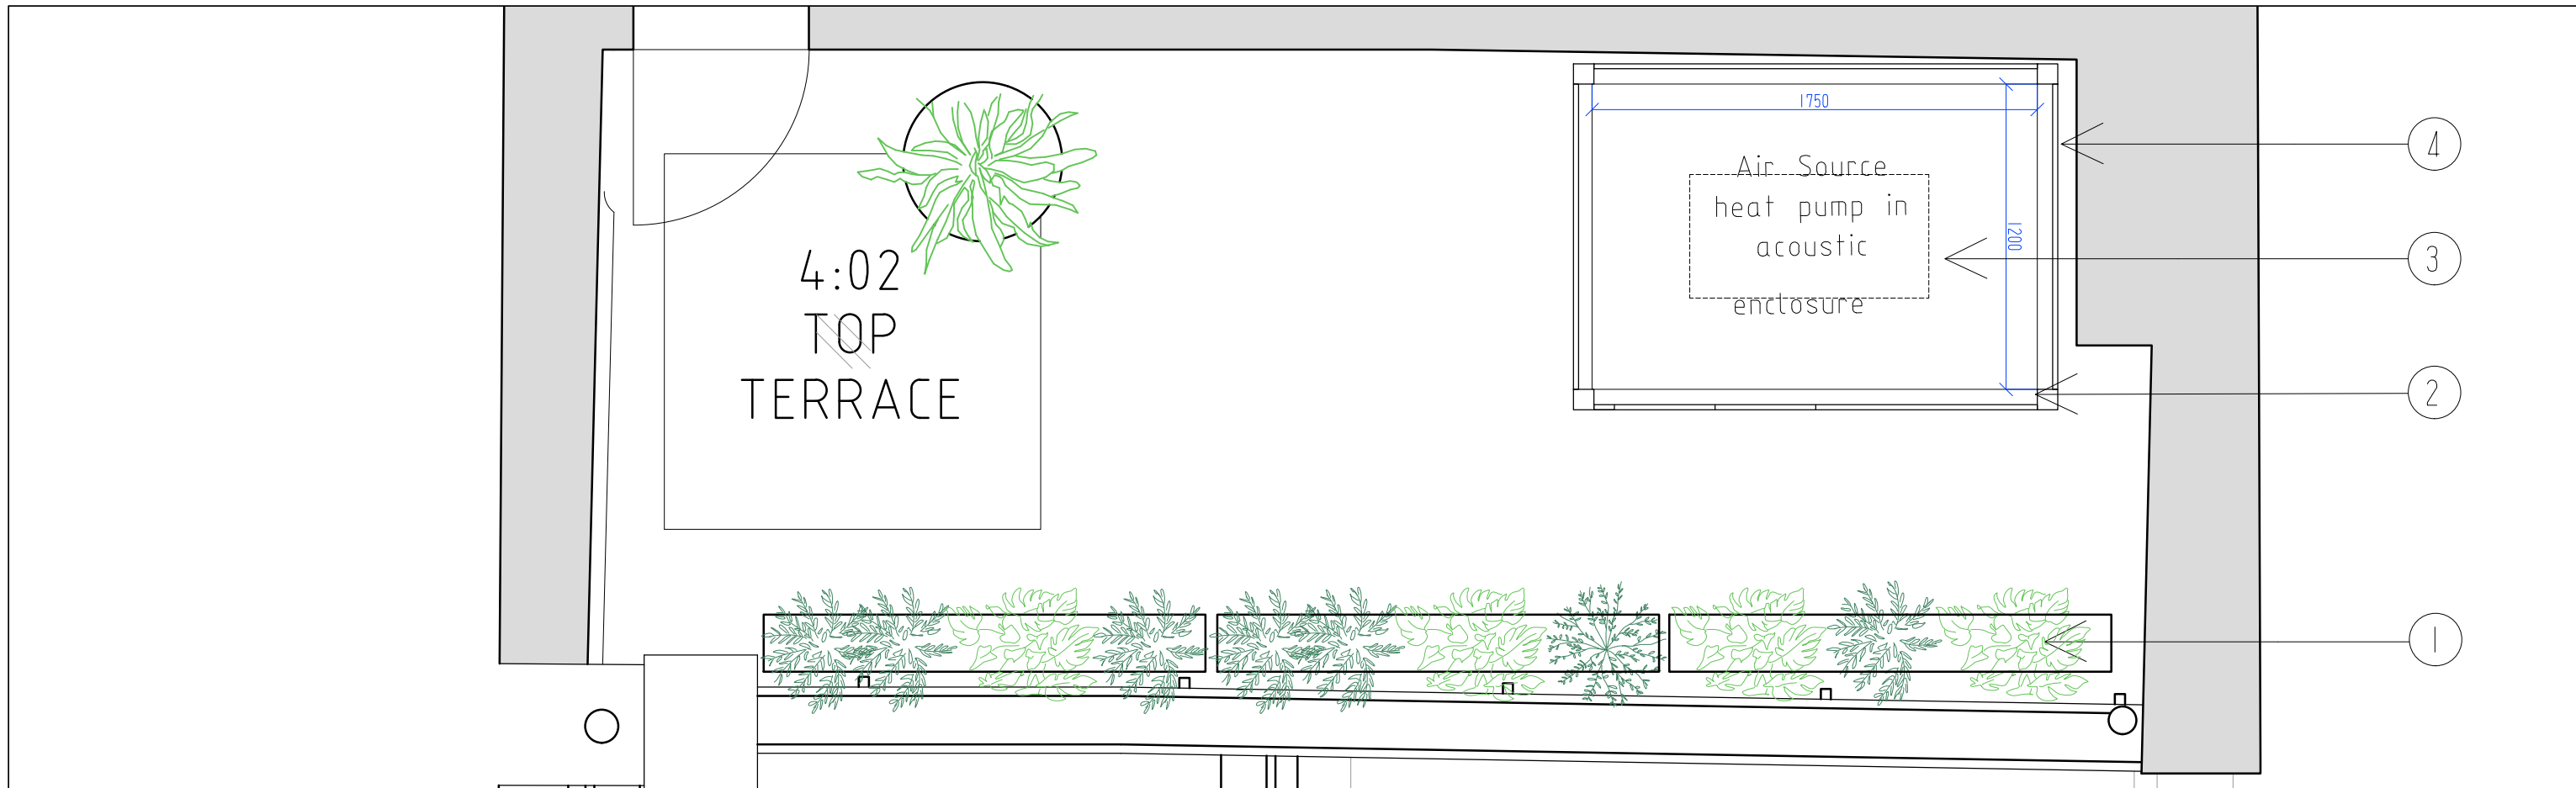



KEY TO INTERVENTIONS

- 1 FREESTANDING PLANTERS WITH IRRIGATION
- 2 ACOUSTIC SHROUD PROTECTION TO DESIGN SPECIFICATION
- 3 AIR SOURCE HEAT PUMP TO DESIGN SPECIFICATION
- 4 SLATTED WOODEN COVER WITH ACCESS

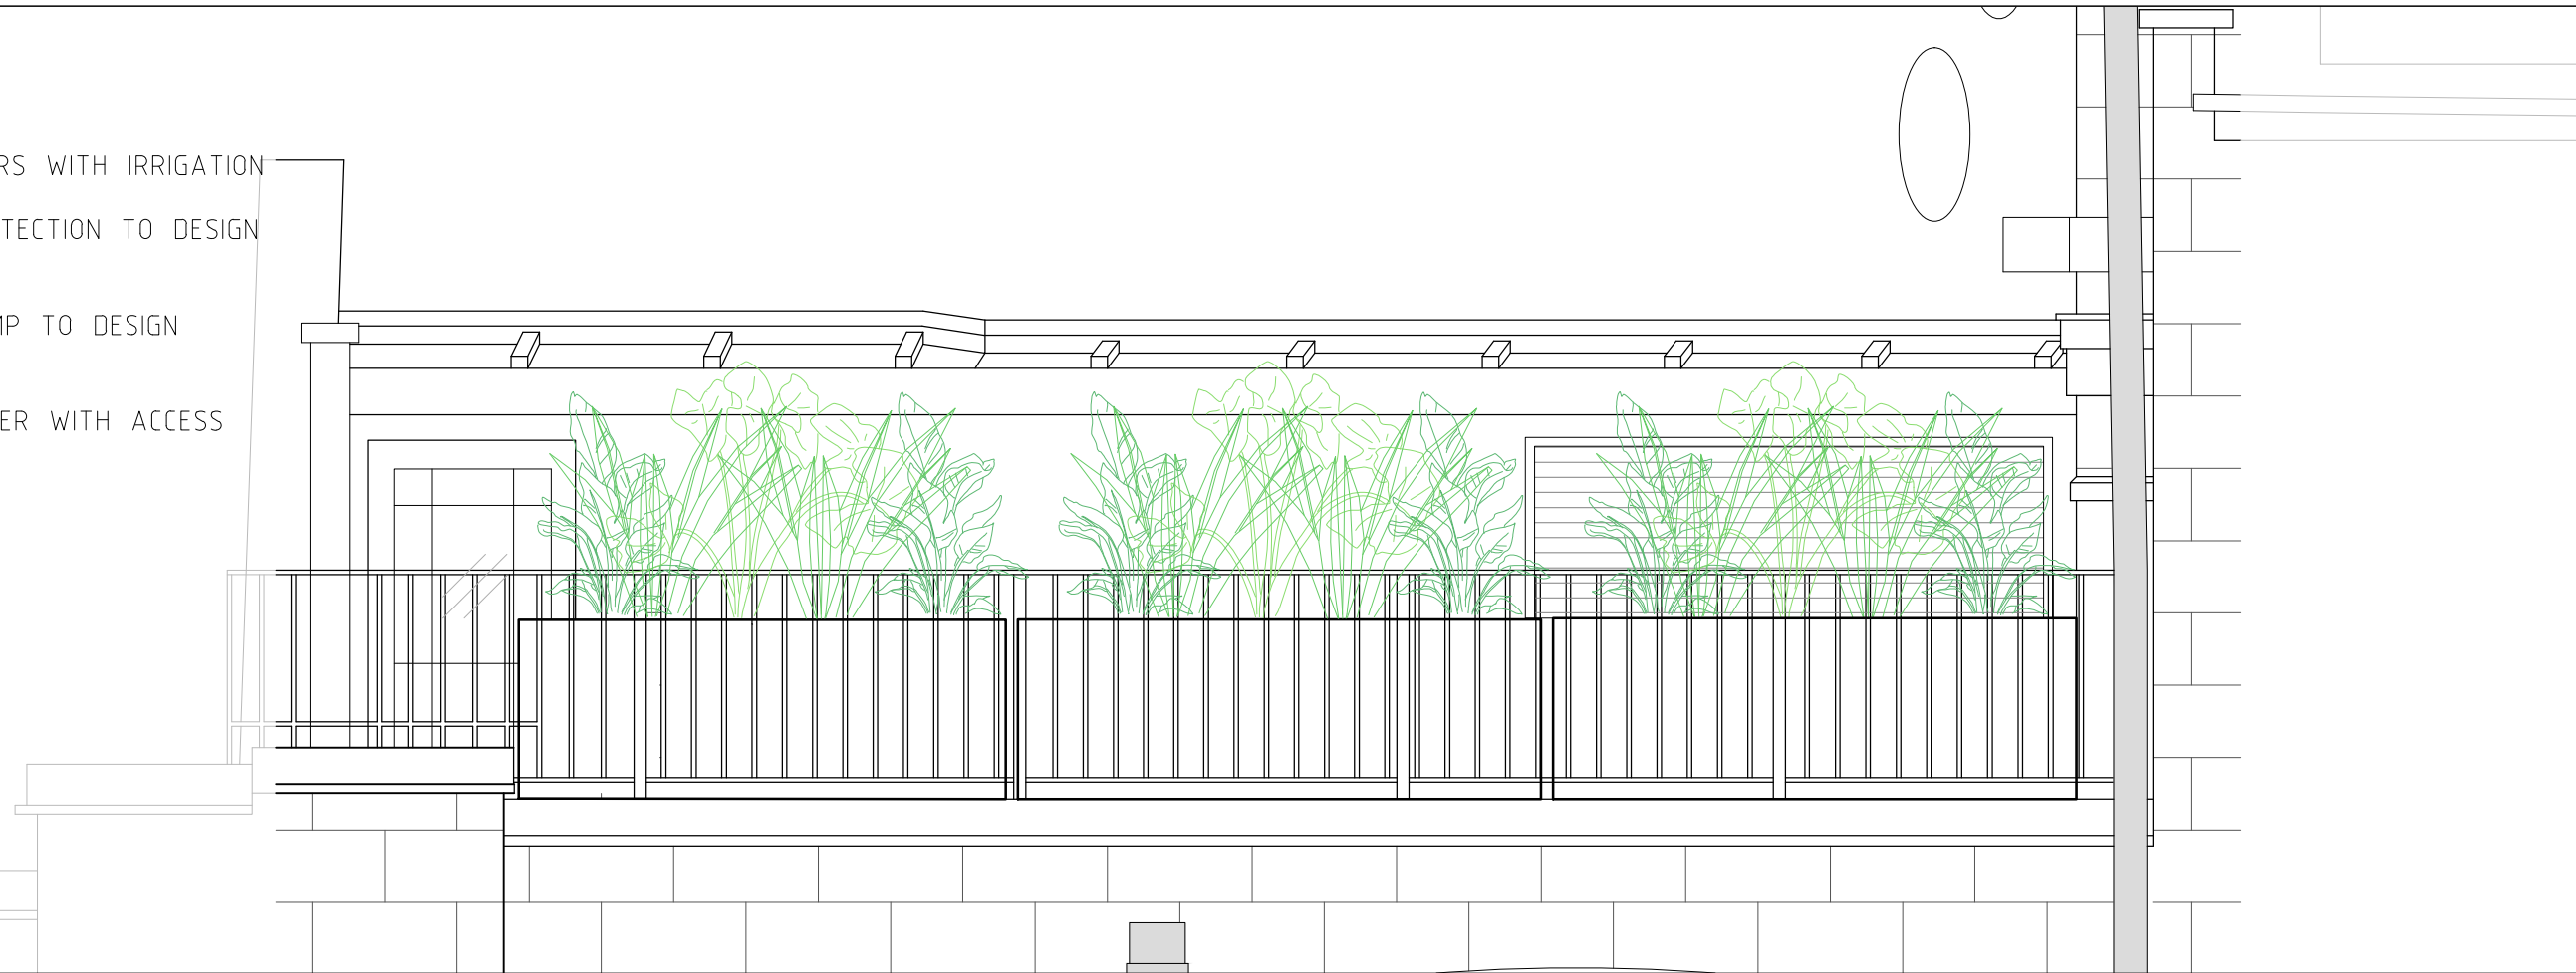


Rev	Date	Notes
0.1	25/10/22	Slatted wooden cover

Main contractor to check dimensions on site
 Do not scale from this drawing
 Use figured dimensions only
 If in doubt contact Space A

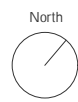North


Copyright 2022 Studio Space A Ltd

21 Chalcot Square London NW1 8YA		Proposed Air Source Heat Pump Plan & Elevation		 Space A 32 Kingsway Place London EC1R 0LU hello@spacea.co.uk
		Drawn: MJ	Issued: 25.10.22	
		Format: A3	Scale: 1:25	1140_PL_05_022_01_PROPOSED AIR SOURCE HEAT PUMP PLAN & ELEVATION