
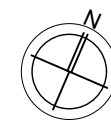


Roof plan

EXISTING

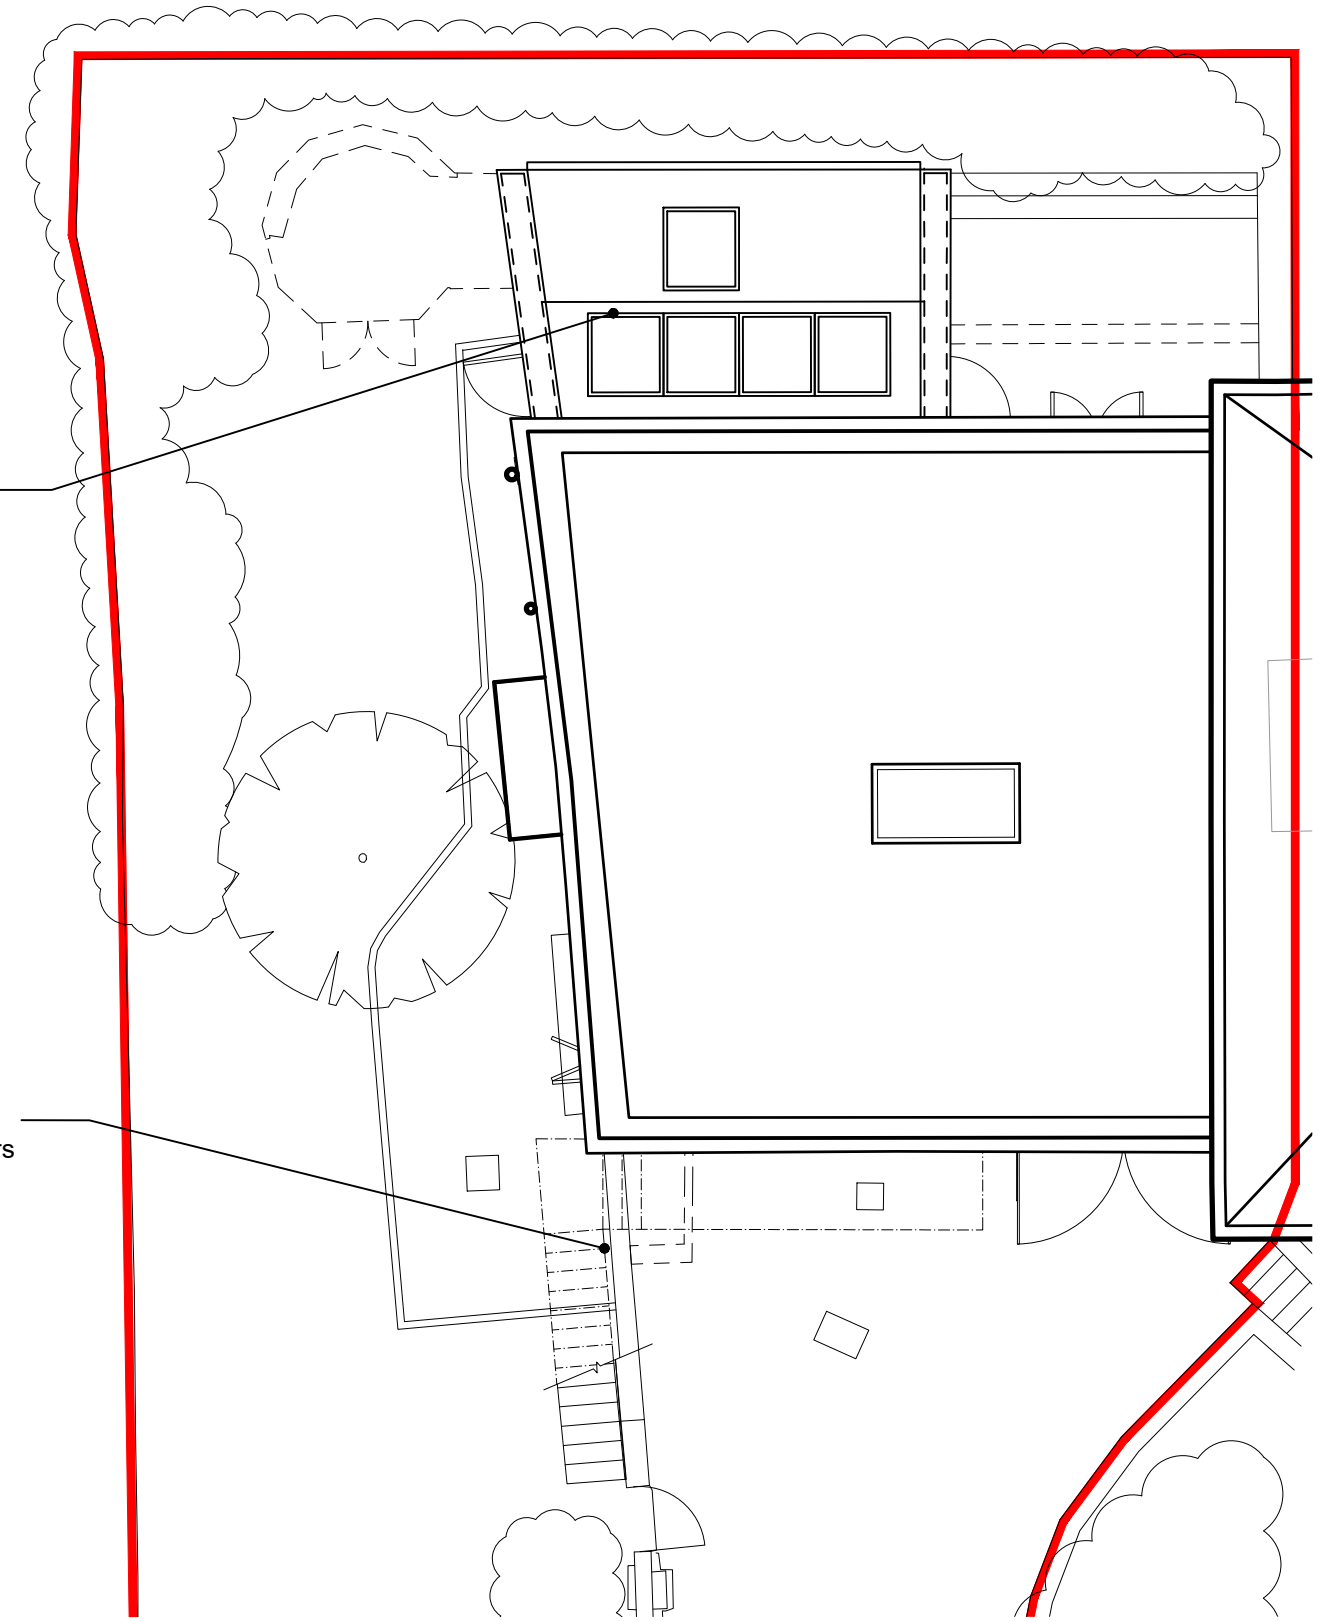

Roof plan

PROPOSED

**PLANNING**

REVISION:	DESCRIPTION:	DATE:
P1	Issued to local planning authority	06.01.2023

