


Existing building and Gf window position opposite

Loveridge Mews

Section A-A as Proposed - 1:100

Section / Elevation B-B as Proposed - 1:100

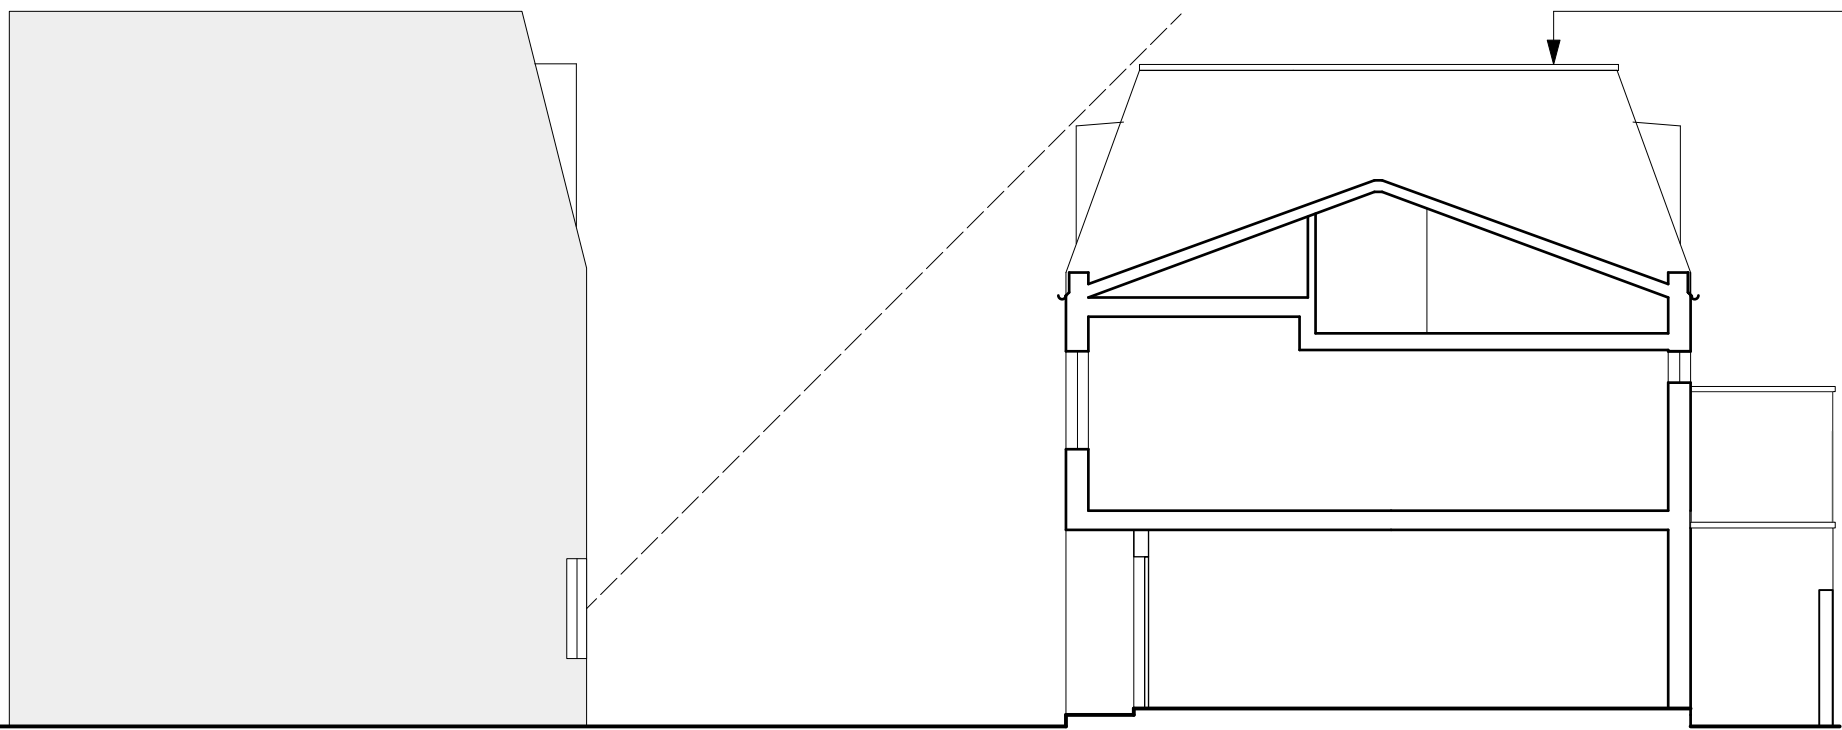

Existing building and Gf window position opposite

Loveridge Mews

Section A-A as Existing - 1:100



View of Existing Roof - Adjoining Building on Iverson Road



85a WROTTSLEY ROAD LONDON NW10 5UD  
Tel: 07772 143 910 E: jasloan@mac.com

CLIENT	E. Erbisti	Issue	Planning
PROJECT	7a Loveridge Mews NW6 2DP	DRAWING NO.	22/031/003
DRAWING	As titled	DO NOT SCALE FROM THIS DRAWING. ALL DIMENSIONS TO BE CHECKED ON SITE PRIOR TO CONSTRUCTION. ALL COPYRIGHTS RELATING TO THE INFORMATION AND DESIGN WORKS CONTAINED IN THIS DOCUMENT ARE RETAINED BY James A. Sloan / JAS DESIGN	
SCALE	As indicated	DATE	Jan 2023

