
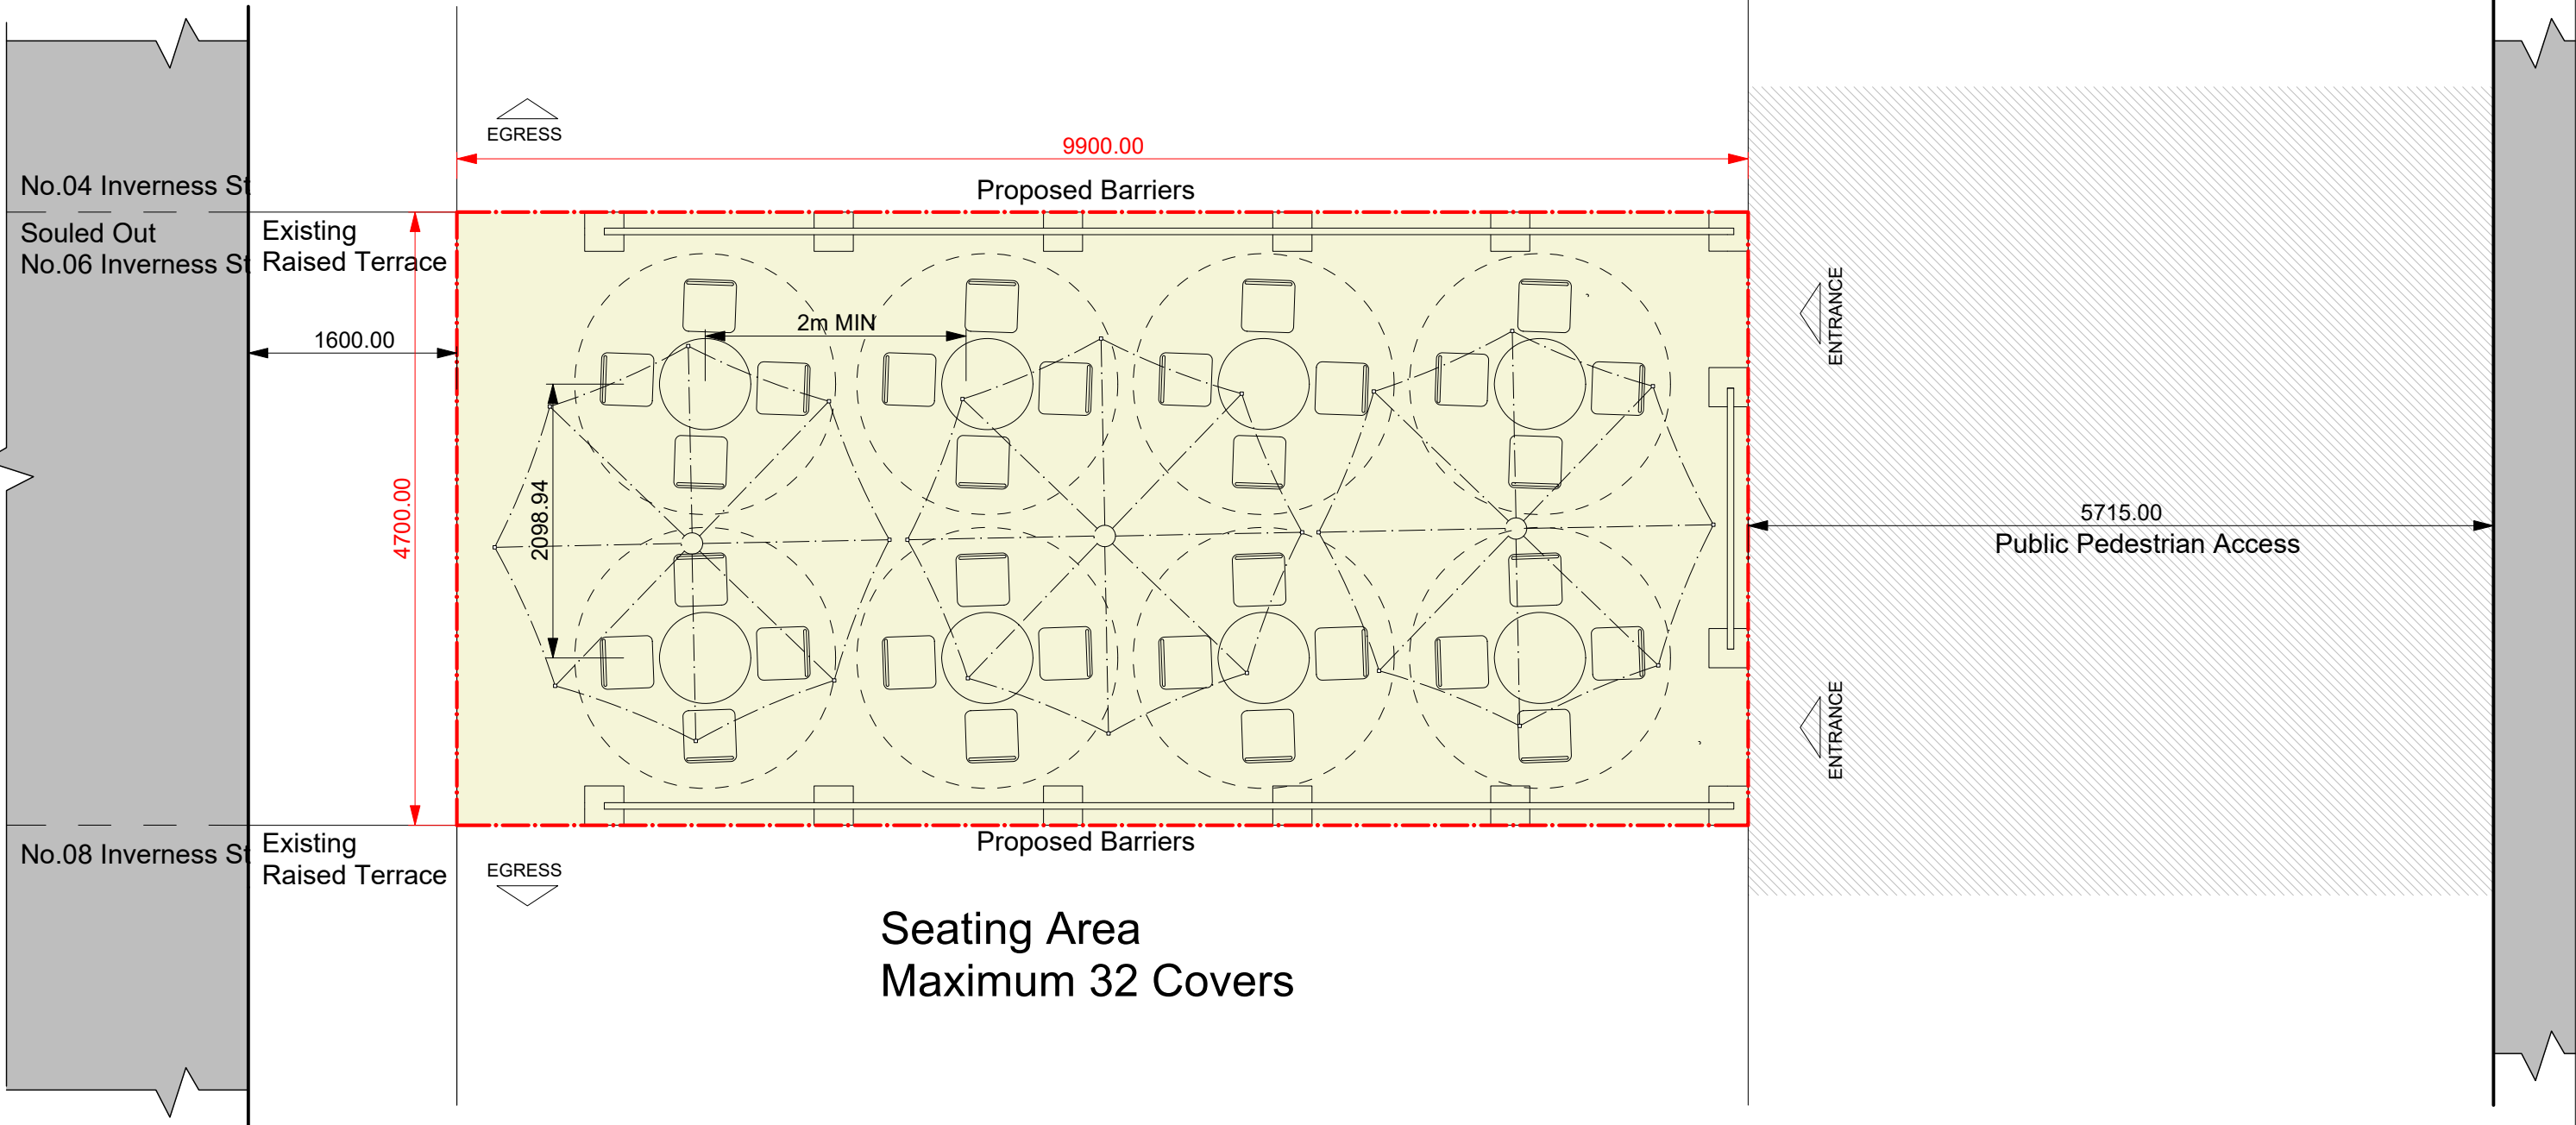


# Inverness Street Souled Out Evening Scenario after 7pm

## LEGEND:

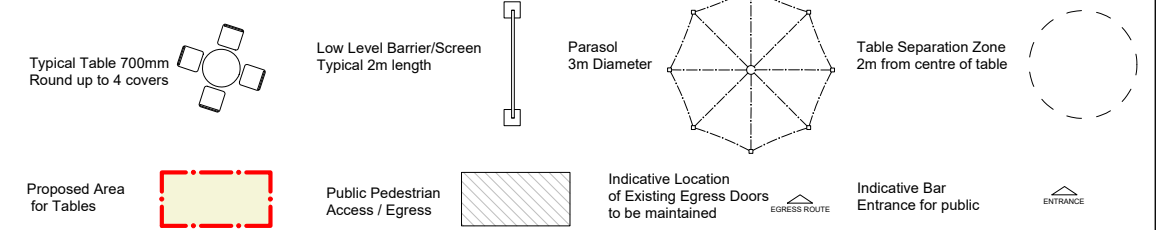

Seating Area  
Maximum 32 Covers

DRN: DAE	DWG NO: 1010 REV 01	PROJECT REF: INVERNESS STREET NO.02-N024
CKD:	DATE: 12/08/20	DWG TITLE: PROPOSED TABLE ENCLOSURE GENERAL ARRANGEMENT

