

OMMX
 E25, Cockpit Arts
 Northington Street
 London WC1N 2NP

+44 (0)20 7405 5484
 www.officemmx.com

Project No. 43 Great Russell Street
 O102


Client ANA Properties Ltd.

Drawing Title AP-Existing-Ground Floor

Drawing No. 1.01

Revision	Date	Description
-	19.12.2022	For Planning

Notes

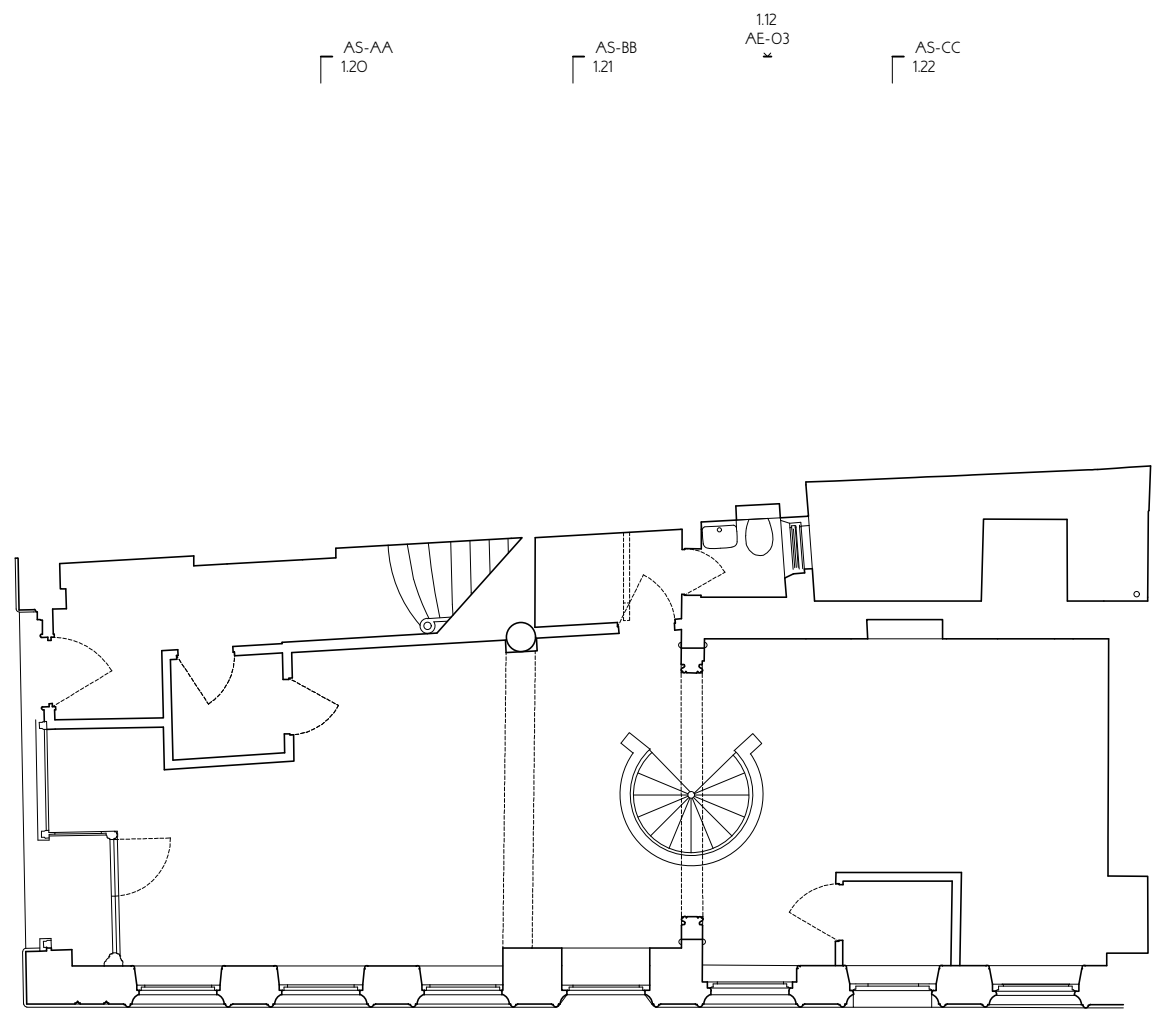


AS-DD
123
 AS-FF
225
 AE-O1
110
 AS-EE
124

AS-DD
123
 AS-FF
125
 AE-O4
113
 AS-EE
124

AS-AA
120
 AS-BB
121
 AE-O2
111
 AS-CC
122

Drawn	Checked	Scale
JH	HN	1:100 @ A3

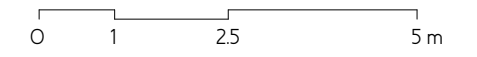

1 EXISTING GROUND PLAN
 1.01 SCALE 1:100 @ A3

This drawing is to be read in conjunction with all other contract documents and specifications and all other consultants drawings. All levels and dimensions should be checked on site and any discrepancies notified to OMMX prior to proceeding with works. No drawing should be reproduced in any form without prior written permission from OMMX.

© OMMX