

Project
No.

43 Great Russell Street
O102

Client

ANA Properties Ltd.

Drawing Title


AS-Existing-Section EE

Drawing No.

1.24

Revision	Date	Description
–	19.12.2022	For Planning

Notes

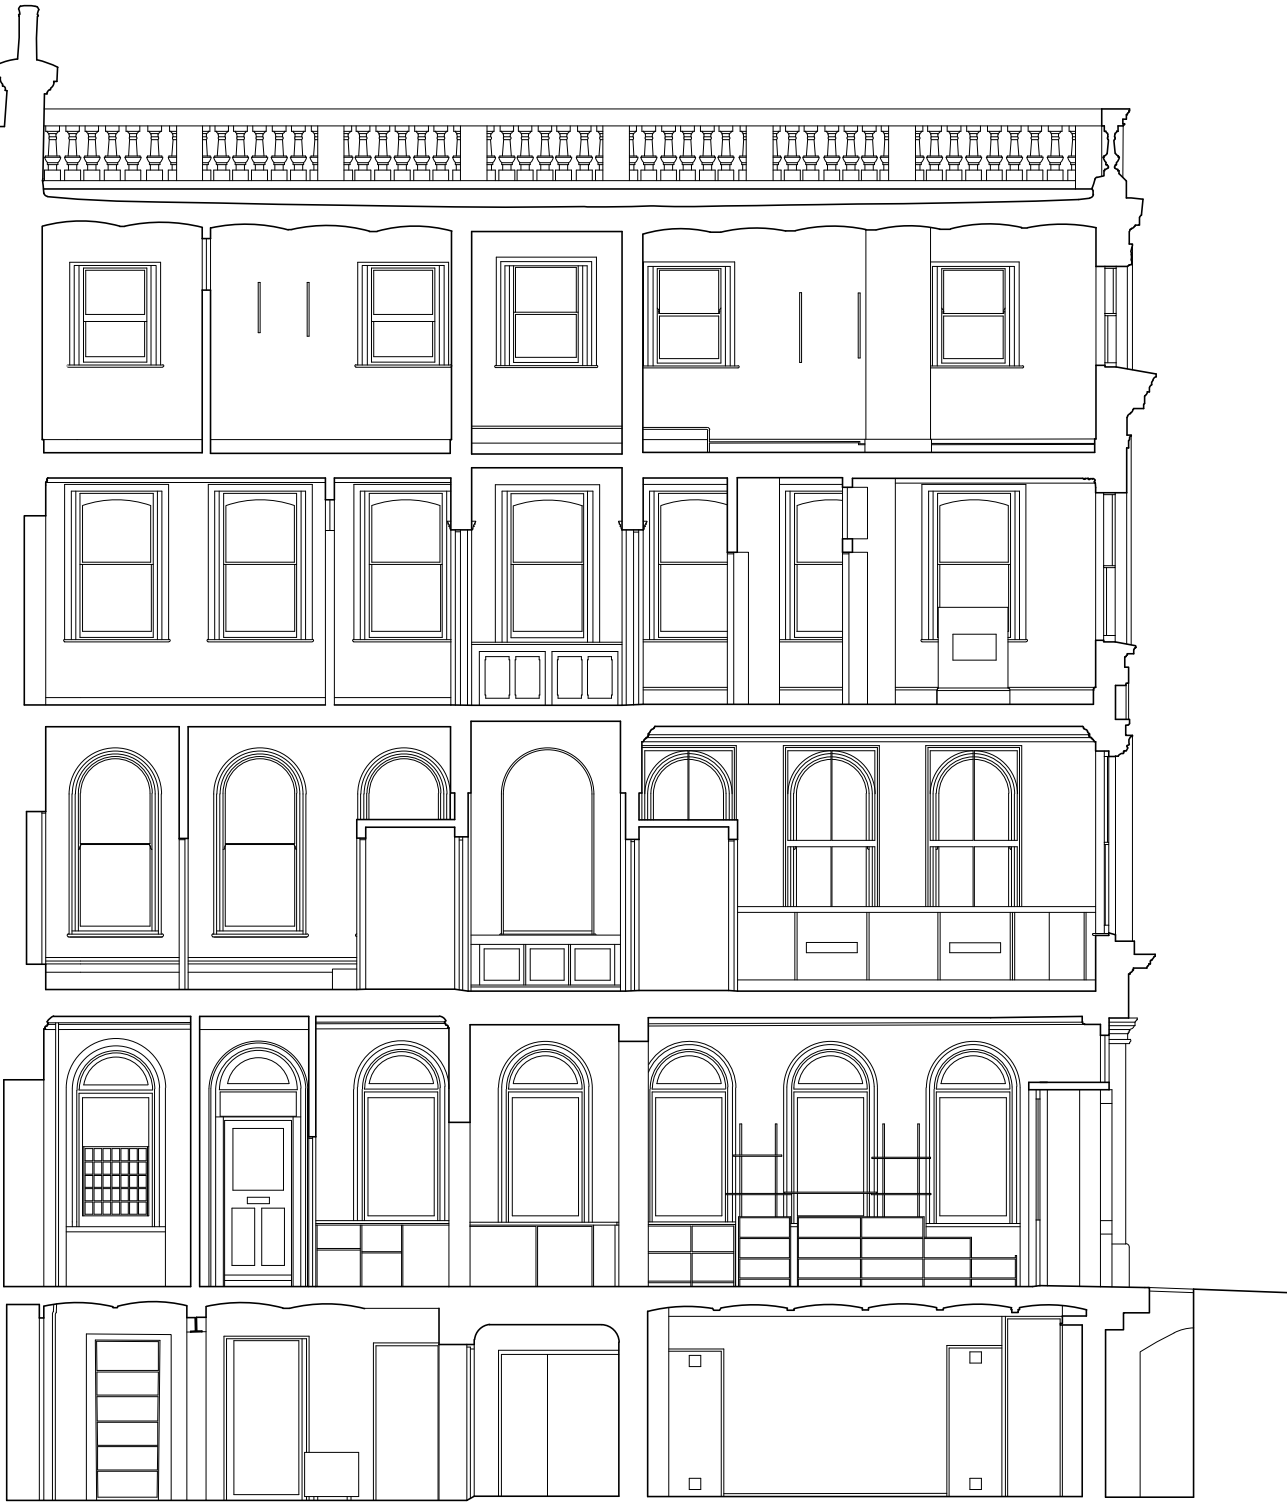

▽ 42.25m
Highest Point

▽ 39.59 m
AP-R FFL

▽ 36.33 m
AP-O3 FFL


▽ 32.99 m
AP-O2 FFL

▽ 29.21 m
AP-O1-FFL

▽ 25.29 m
AP-O0 FFL

▽ 22.52 m
AP-B FFL

▽ 20.00 m
A.O.D (Newlyn)

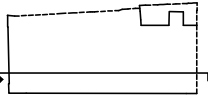

Drawn
JH

Checked
HN

Scale
1:100 @ A3



012.55

01

2.5

5 m

This drawing is to be read in conjunction with all other contract documents and specifications and all other consultants drawings. All levels and dimensions should be checked on site and any discrepancies notified to OMMX prior to proceeding with works. No drawing should be reproduced in any form without prior written permission from OMMX.