

OMMX  
E2S, Cockpit Arts  
Northington Street  
London WC1N 2NP

+44 (0)20 7405 5484  
www.officemmx.com

Project No. 43 Great Russell Street  
O102

Client ANA Properties Ltd.


Drawing Title AE-Proposed-Elevation O3

Drawing No. 3.12

Revision	Date	Description
-	19.12.2022	For Planning

Notes

Colours for all external render, paintwork and plaster repairs TBC pending receipt of samples from suppliers.

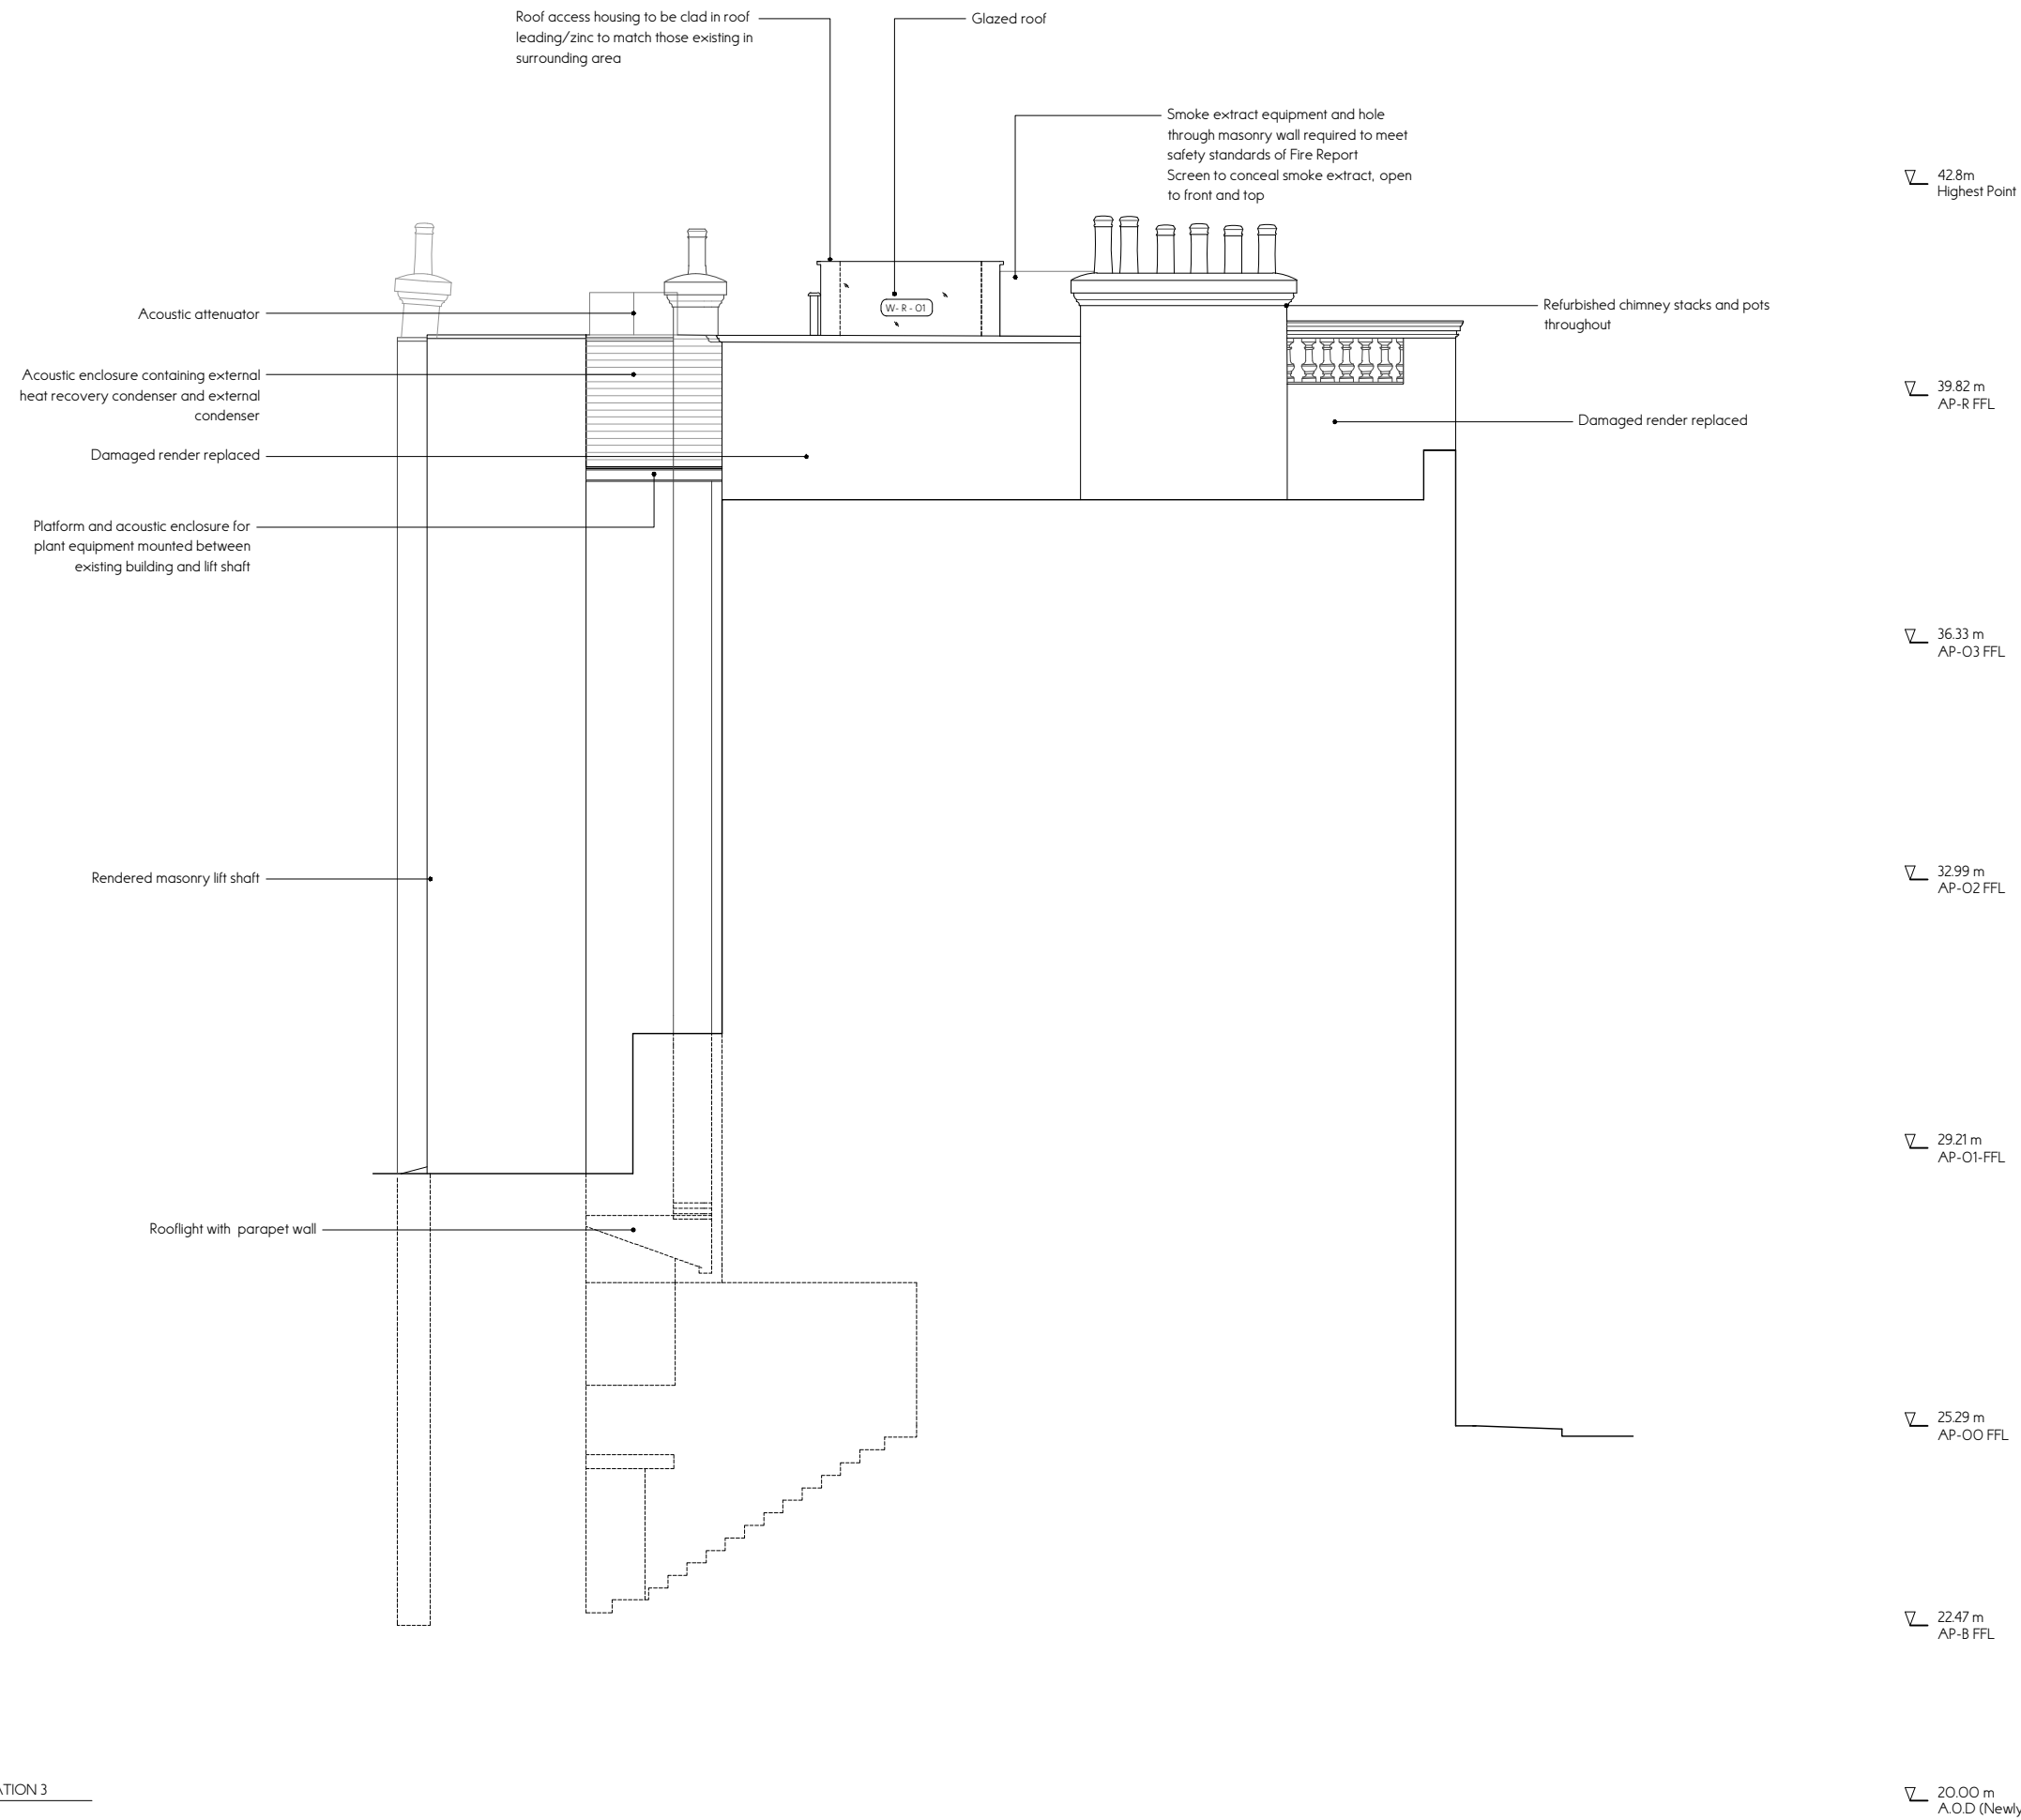

Drawn	Checked	Scale
JH	HN	1:100 @ A3

0 1 2.5 5 m

This drawing is to be read in conjunction with all other contract documents and specifications and all other consultants drawings. All levels and dimensions should be checked on site and any discrepancies notified to OMMX prior to proceeding with works. No drawing should be reproduced in any form without prior written permission from OMMX.