




2 PROPOSED ELEVATION: TYPICAL FCU DETAIL (SECOND FLOOR FRONT)
SCALE 1:50 @ A3

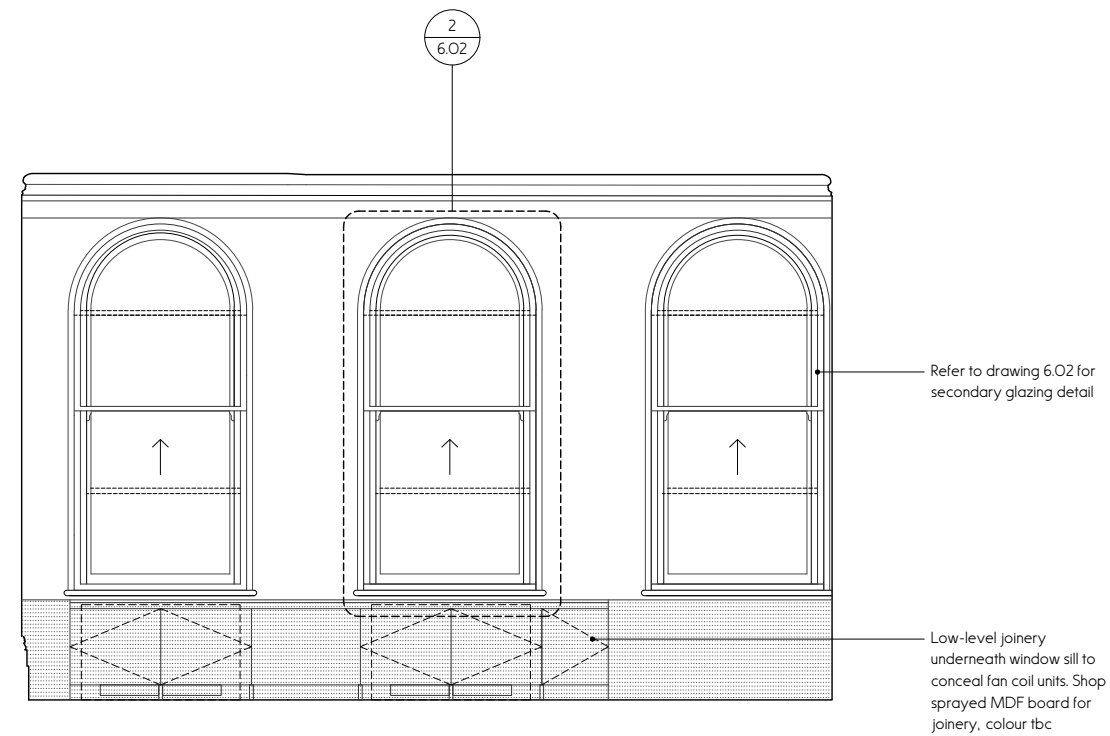

5 PROPOSED ELEVATION: FIRST FLOOR FCU DETAIL (FIRST FLOOR BACK)
SCALE 1:50 @ A3

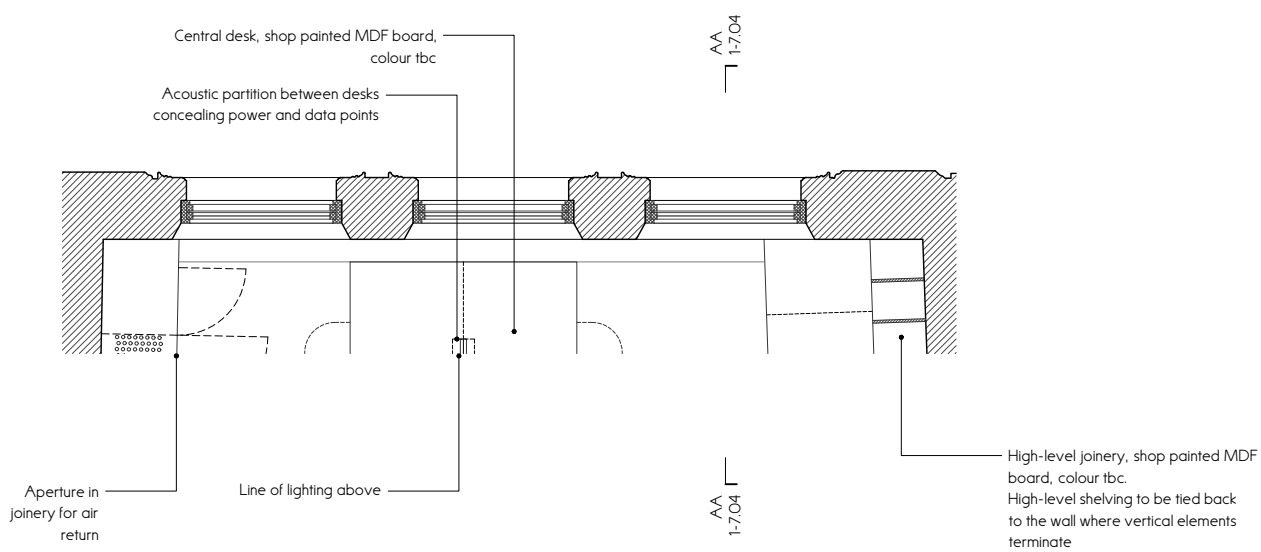


1 PROPOSED PLAN: TYPICAL FCU DETAIL (SECOND FLOOR FRONT)
SCALE 1:50 @ A3

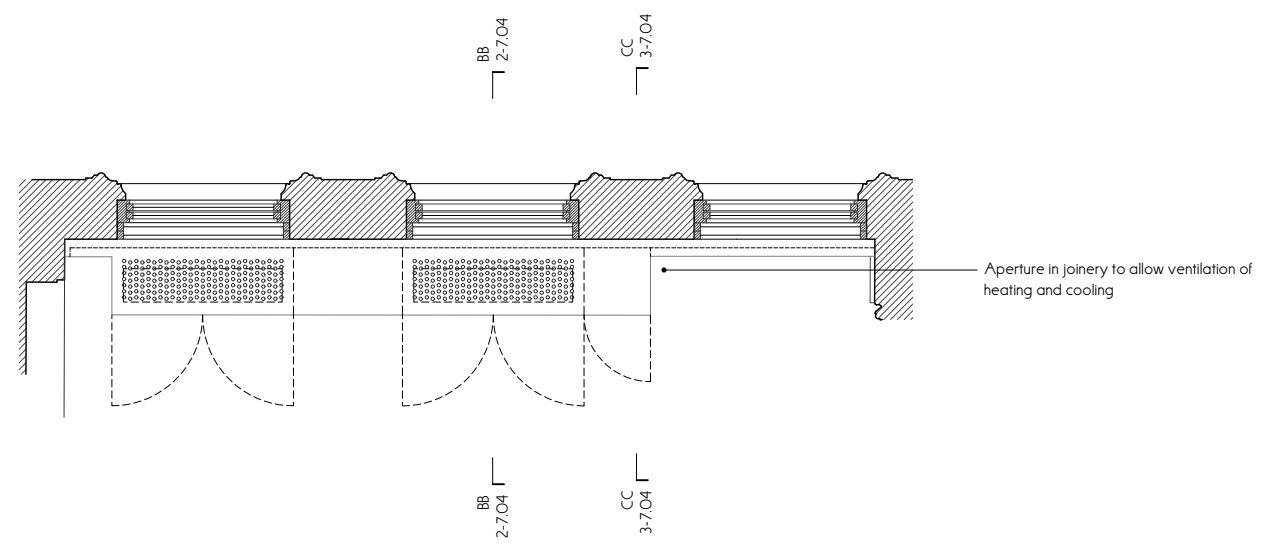

4 PROPOSED PLAN: FIRST FLOOR FCU DETAIL (FIRST FLOOR BACK)
SCALE 1:50 @ A3

Drawn AG Checked HN Scale 1:50 @ A3

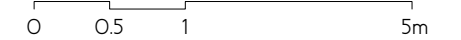

This drawing is to be read in conjunction with all other contract documents and specifications and all other consultants drawings. All levels and dimensions should be checked on site and any discrepancies notified to OMMX prior to proceeding with works. No drawing should be reproduced in any form without prior written permission from OMMX.