




Notes

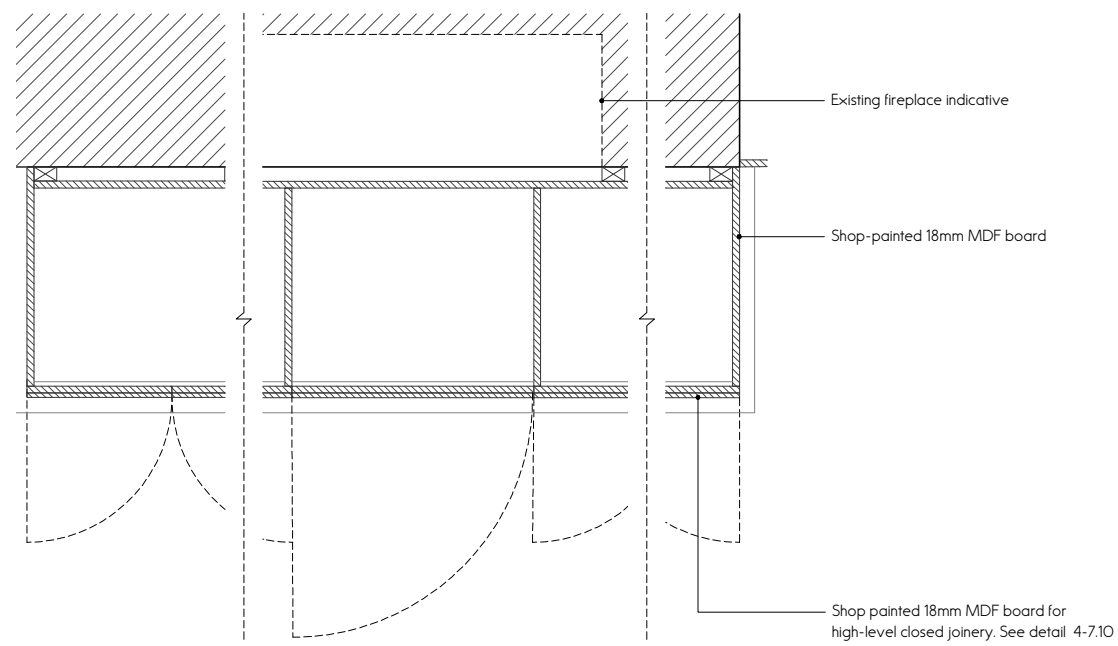


3 PROPOSED HIGH-LEVEL CLOSED JOINERY SECTION EE
7.21 SCALE: 1:20 @ A3

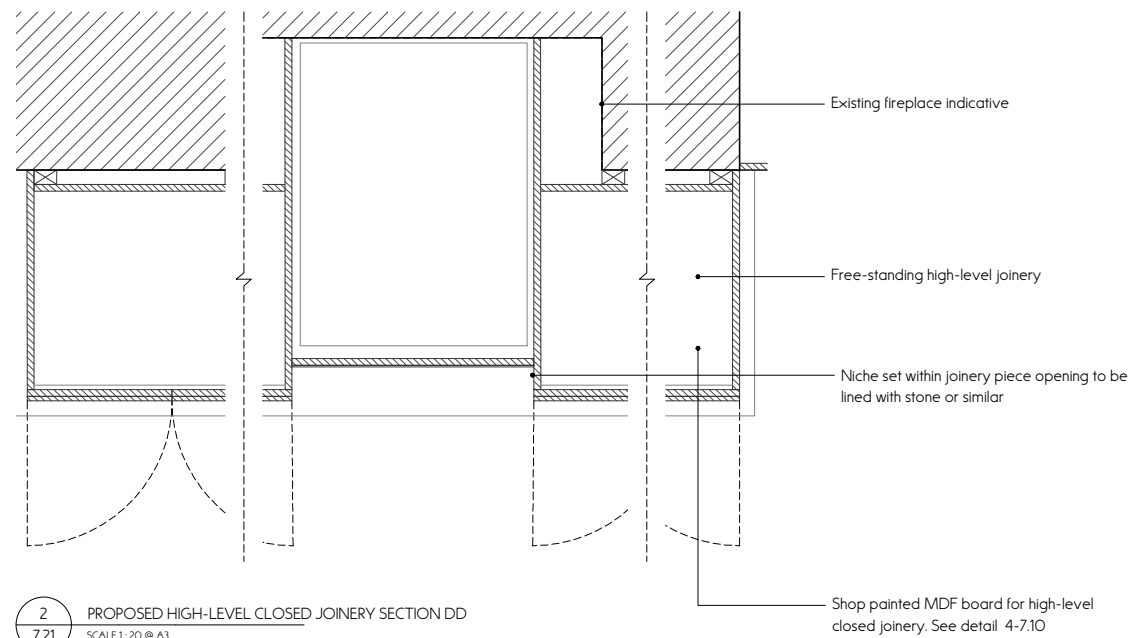

2 PROPOSED HIGH-LEVEL CLOSED JOINERY SECTION DD
7.21 SCALE: 1:20 @ A3

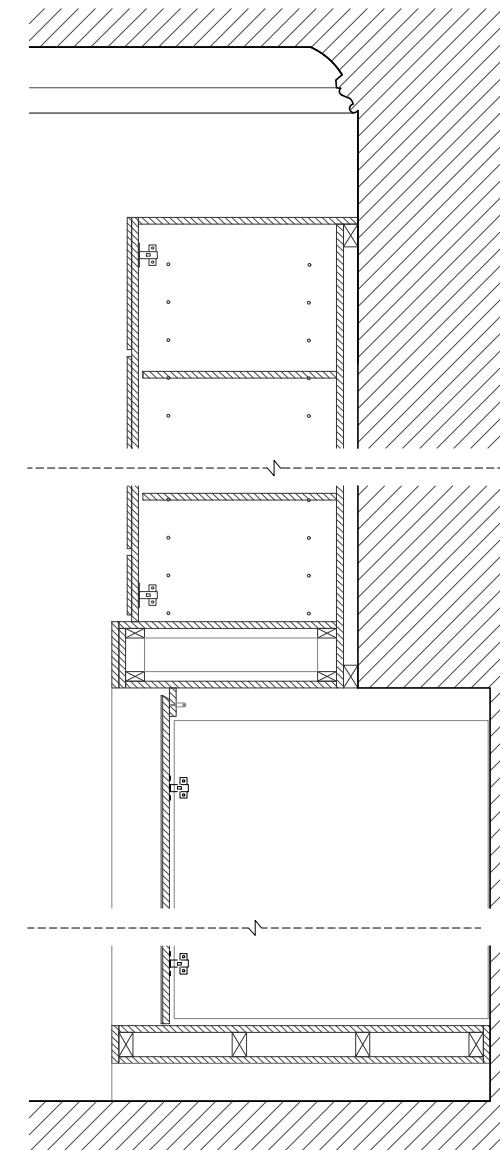

4 PROPOSED HIGH-LEVEL CLOSED JOINERY SECTION CC
7.21 SCALE: 1:20 @ A3

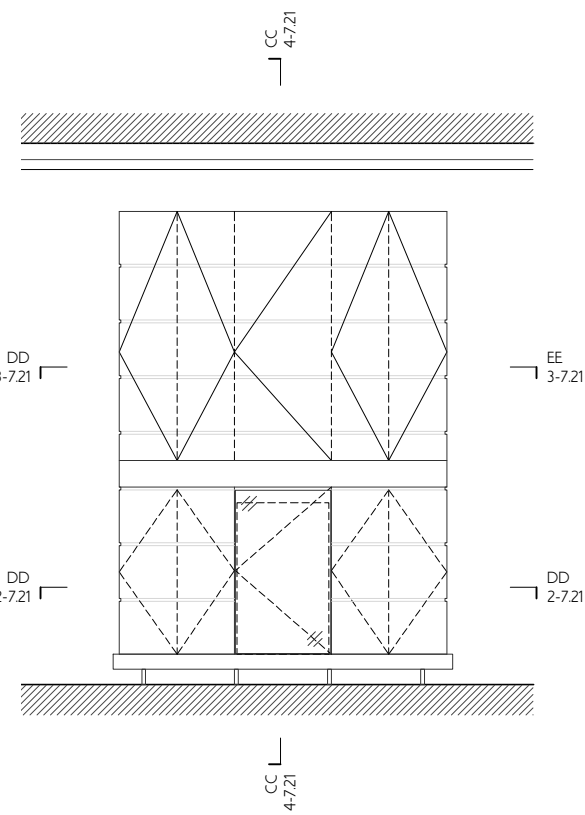

1 PROPOSED HIGH-LEVEL CLOSED JOINERY ELEVATION
7.21 SCALE: 1:50 @ A3

Drawn	Checked	Scale
AG	HN	Varies

0 0.5 1 5m

This drawing is to be read in conjunction with all other contract documents and specifications and all other consultants drawings. All levels and dimensions should be checked on site and any discrepancies notified to OMMX prior to proceeding with works. No drawing should be reproduced in any form without prior written permission from OMMX.