




1 DOOR ELEVATION
scale 1:50

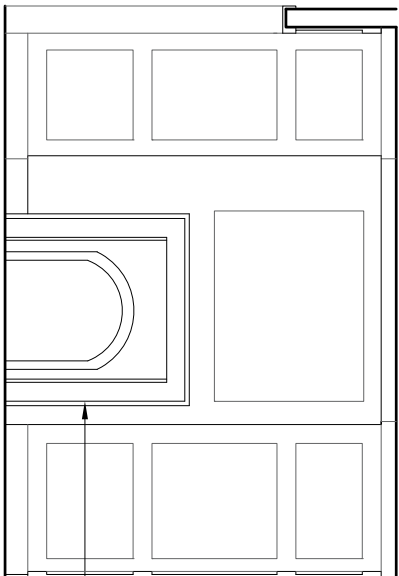


2 BEDROOM 1 FIREPLACE ELEVATION
scale 1:50

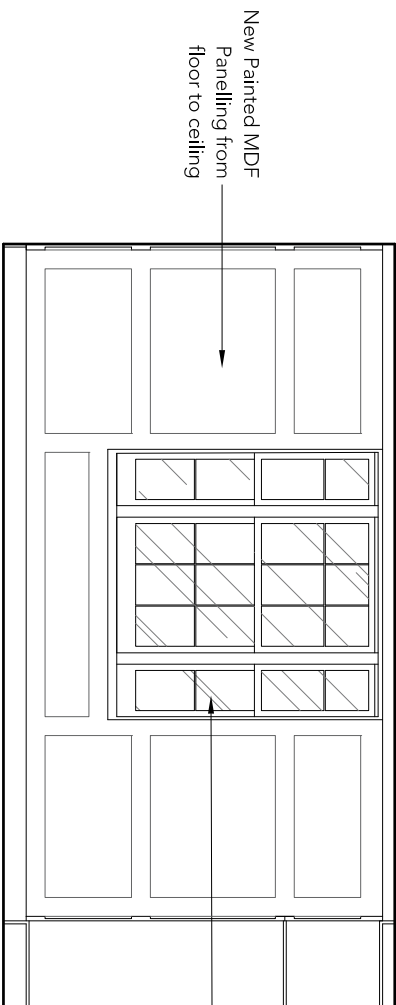

3 BEDROOM 1 WINDOW ELEVATION
scale 1:50

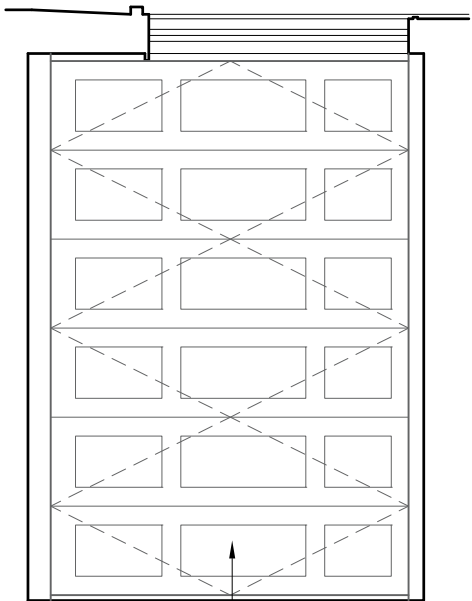

4 BEDROOM 1 WARDROBE ELEVATION
scale 1:50

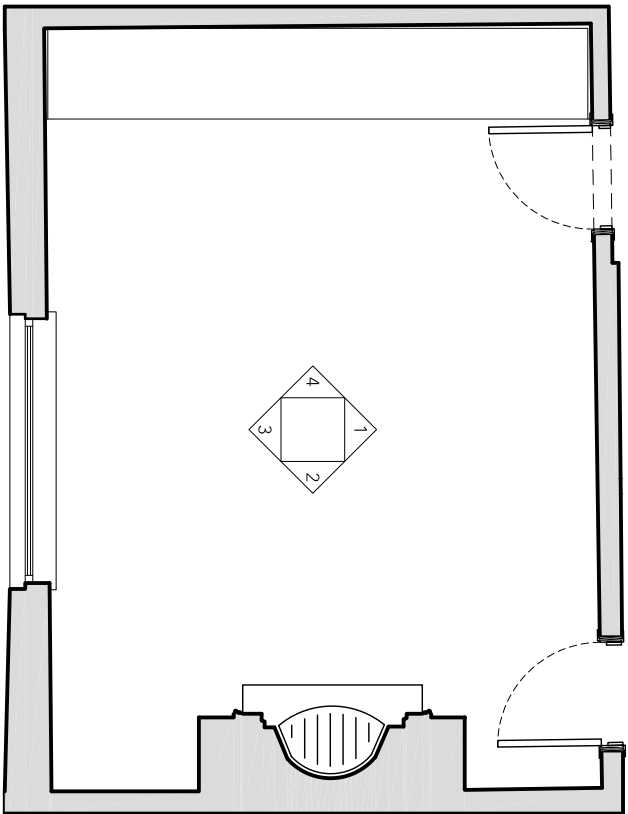

This drawing is protected under Copyright and at no time should any portion of this drawing be reproduced or copied without the permission of the Architect.
(Design Copyright Act 1968)

This drawing must not be used for purposes other than that for which it is provided. It is supplied without liability for any errors or omissions.

Drawings only to be scaled for planning application purposes, all dimensions to be checked on site. All drawings subject to Statutory Authority Approval.

Notes	
1	Planning
No Rev	Date
1	06.12.22

Status
PLANNING

TG STUDIO

ARCHITECTS + INTERIOR DESIGNERS

91A - 91B HEATH STREET
LONDON NW3 6SS
Tel 020 7636 3838
INFO WWW.TG-STUDIO.CO.UK

Project
39 FLASK WALK
LONDON NW3 1HH

Date	15.11.22
Scale @ A3	1:100

Drawing
FRONT BEDROOM
PANELLING

Drawn by	JGM
Checked by	TG

Job No.	258
Dwg No.	P-341
Rev	-