




1
BEDROOM 2 WINDOW ELEVATION
scale 1:50

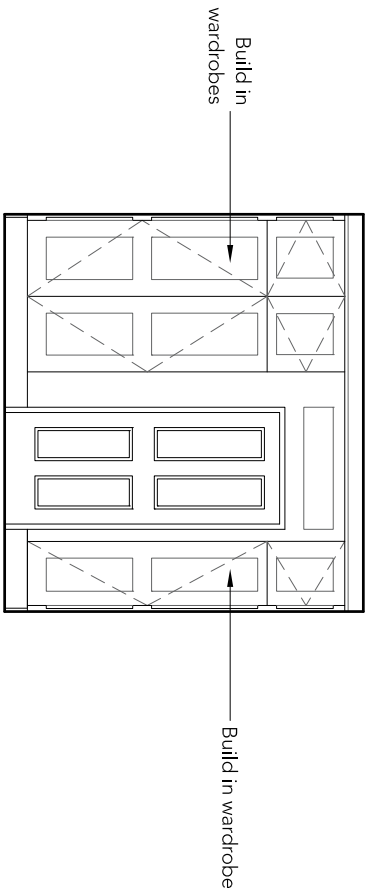


2
BEDROOM 2 DOOR ELEVATION
scale 1:50

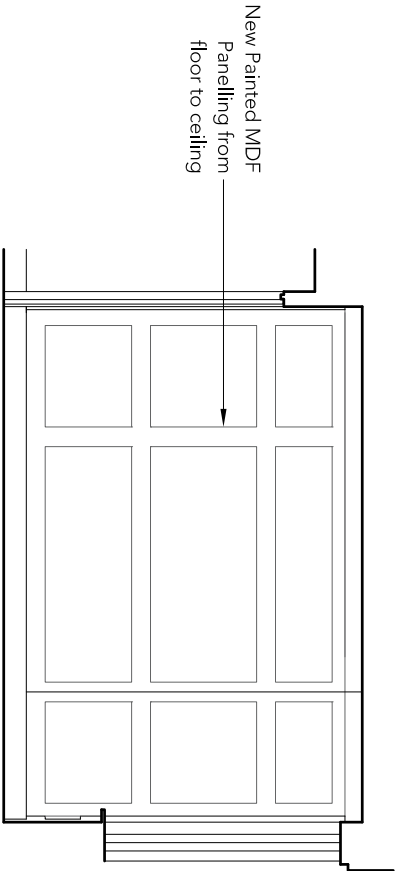

3
BEDROOM 2 PANELING ELEVATION
scale 1:50

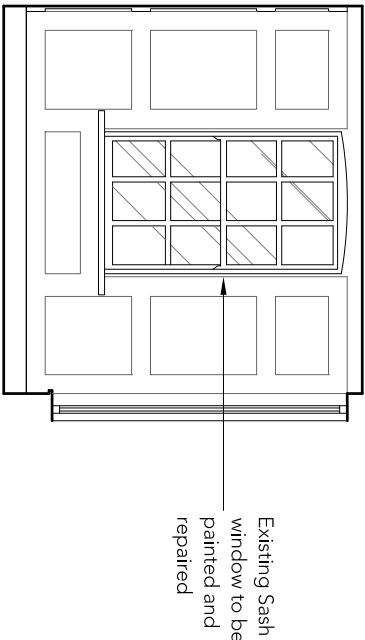

4
BEDROOM 2 WINDOW ELEVATION
scale 1:50

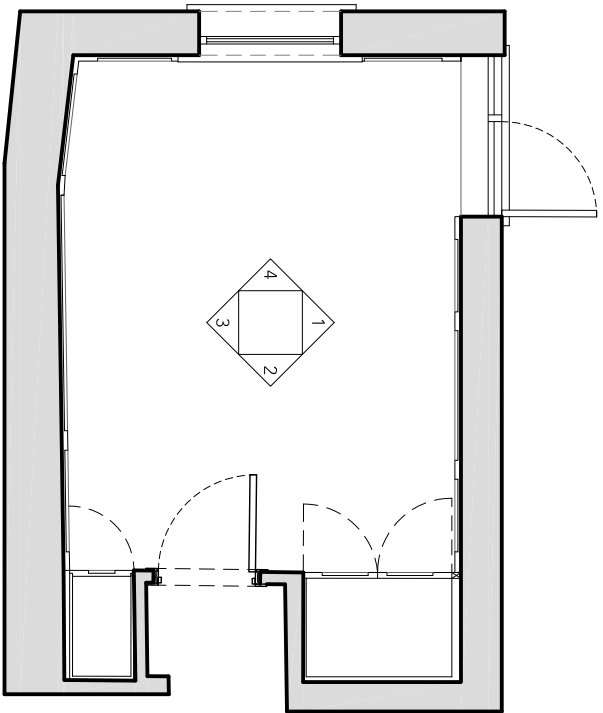

This drawing is protected under Copyright and at no time should any portion of this drawing be reproduced or copied without the permission of the Architect.
(Design Copyright Act 1968)

This drawing must not be used for purposes other than that for which it is provided. It is supplied without liability for any errors or omissions.

Drawings only to be scaled for planning application purposes, all dimensions to be checked on site. All drawings subject to Statutory Authority Approval.

Notes	
1 Planning	06.12.22

Status
PLANNING

TG STUDIO

ARCHITECTS + INTERIOR DESIGNERS

91A - 91B HEATH STREET
LONDON NW3 6SS
Tel 020 7 636 3838
info www.tg-studio.co.uk

Project	Date	Drawing	Drawn by	Job No.
39 FLASK WALK LONDON NW3 1HH	15.11.22	PROPOSED BEDROOM 2 PANELLING	JGM	258
Scale @ A3		Checked by	Dwg No.	Rev
1:100		TG	P-342	-