


TOTTENHAM STREET

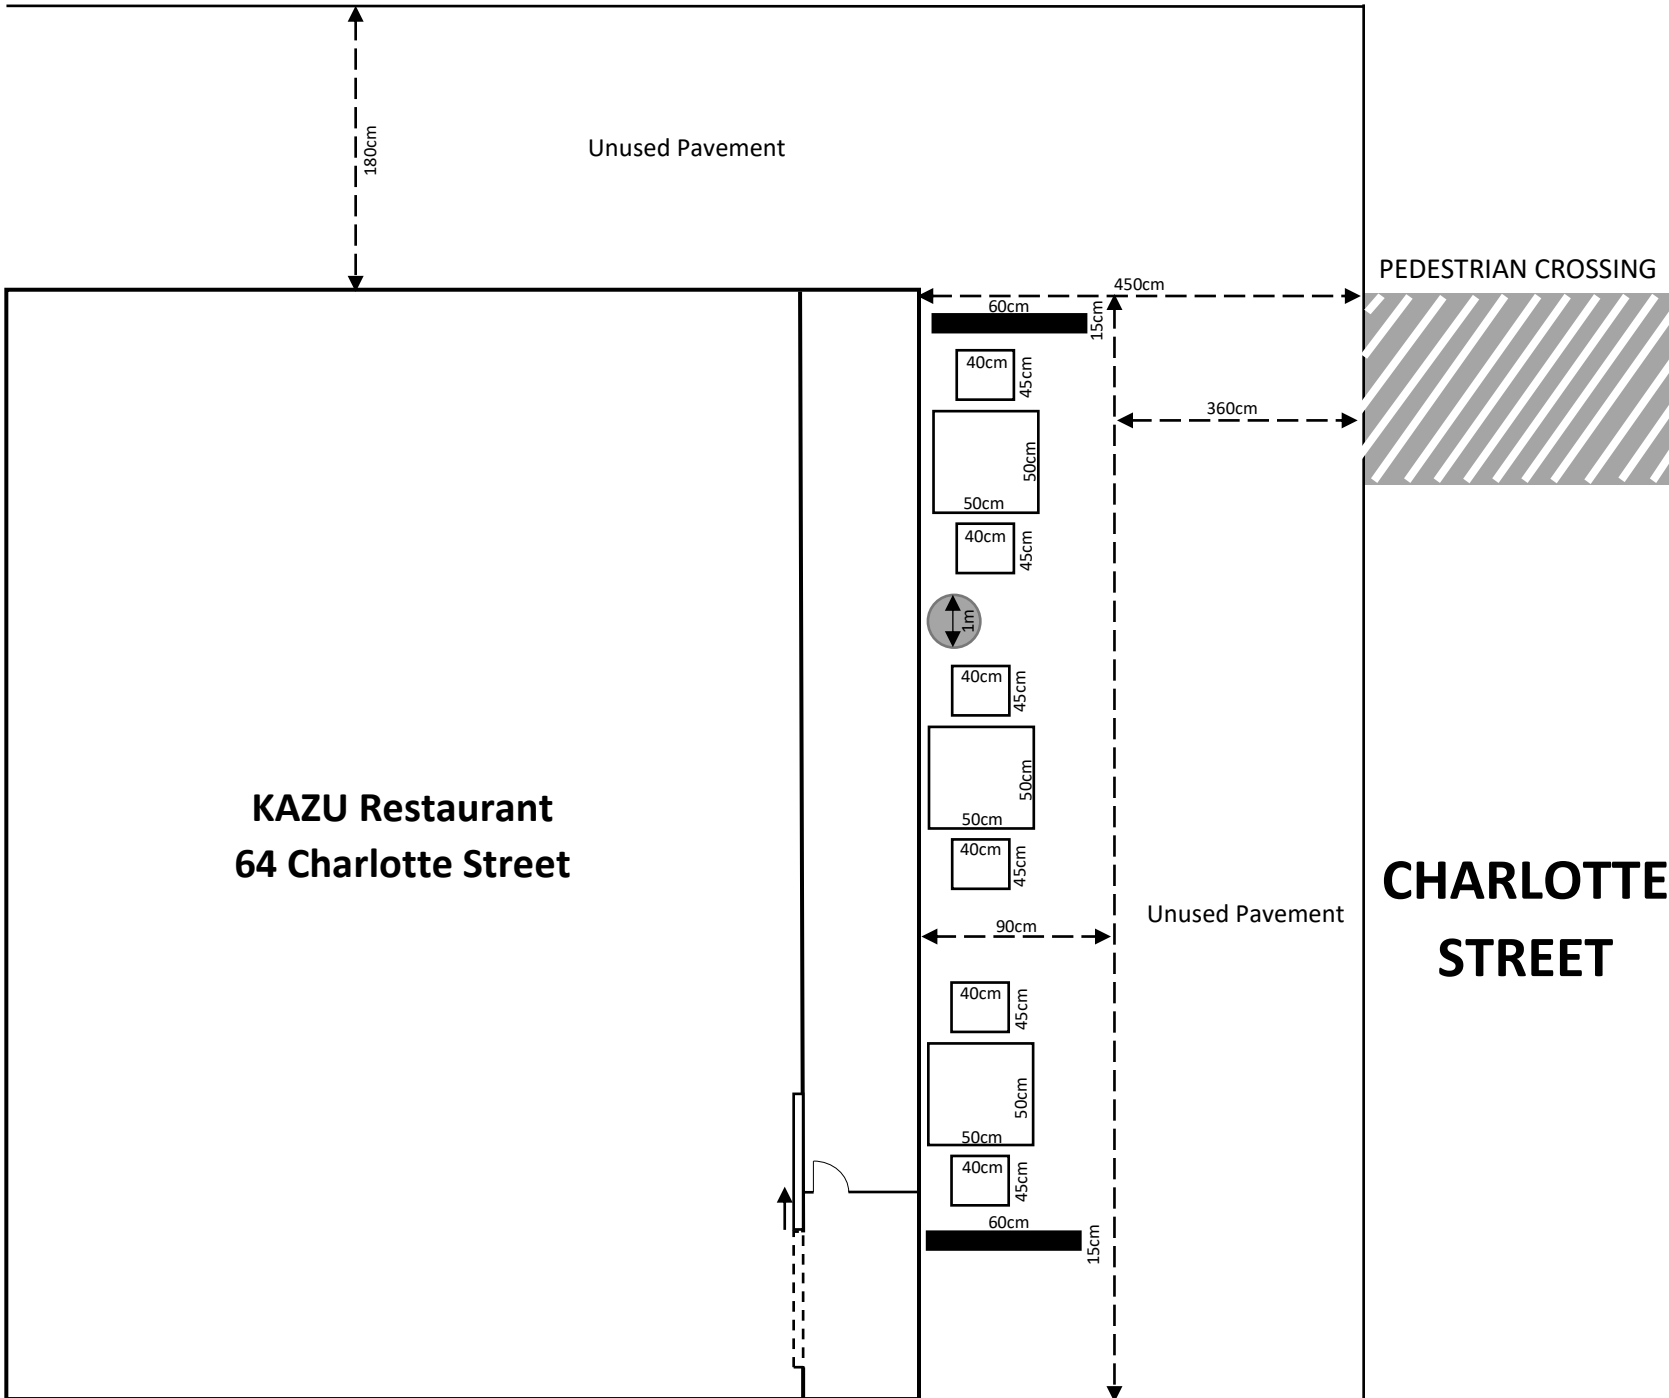

Unused Pavement

KAZU Restaurant
64 Charlotte Street

PEDESTRIAN CROSSING

CHARLOTTE STREET

Measurements:

- Tables: 50cm x 50cm
- Chairs: 40cm x 45cm
- Barriers: 60cm x 15cm
- Umbrella: 1m diameter