


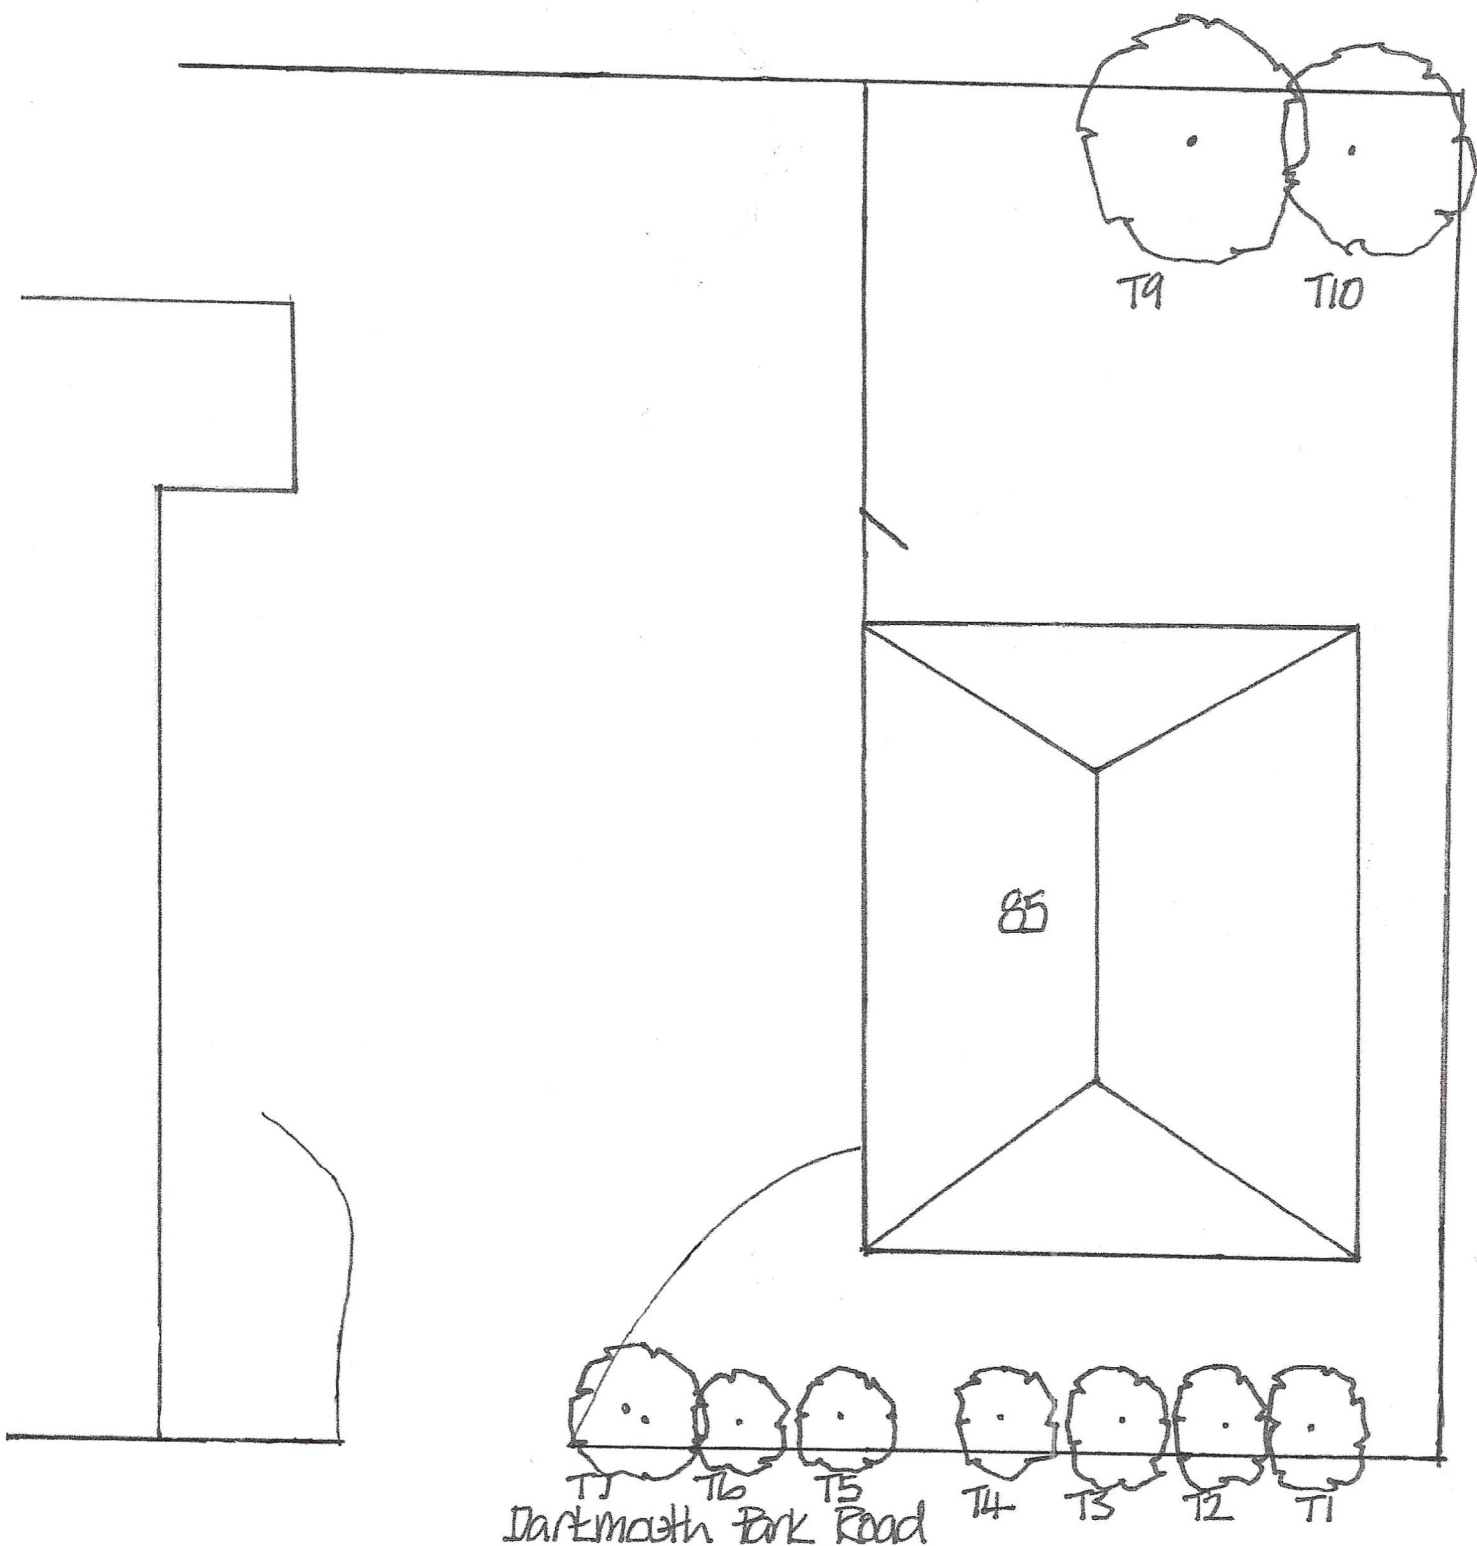

Site:

85 Dartmouth Park Road
London, NW5 1SL

Prepared by
Robin Byles
Custom Cutters Tree Specialists Ltd