


NOTES:

KEY



REV	DATE	AMENDMENTS
-----	------	------------

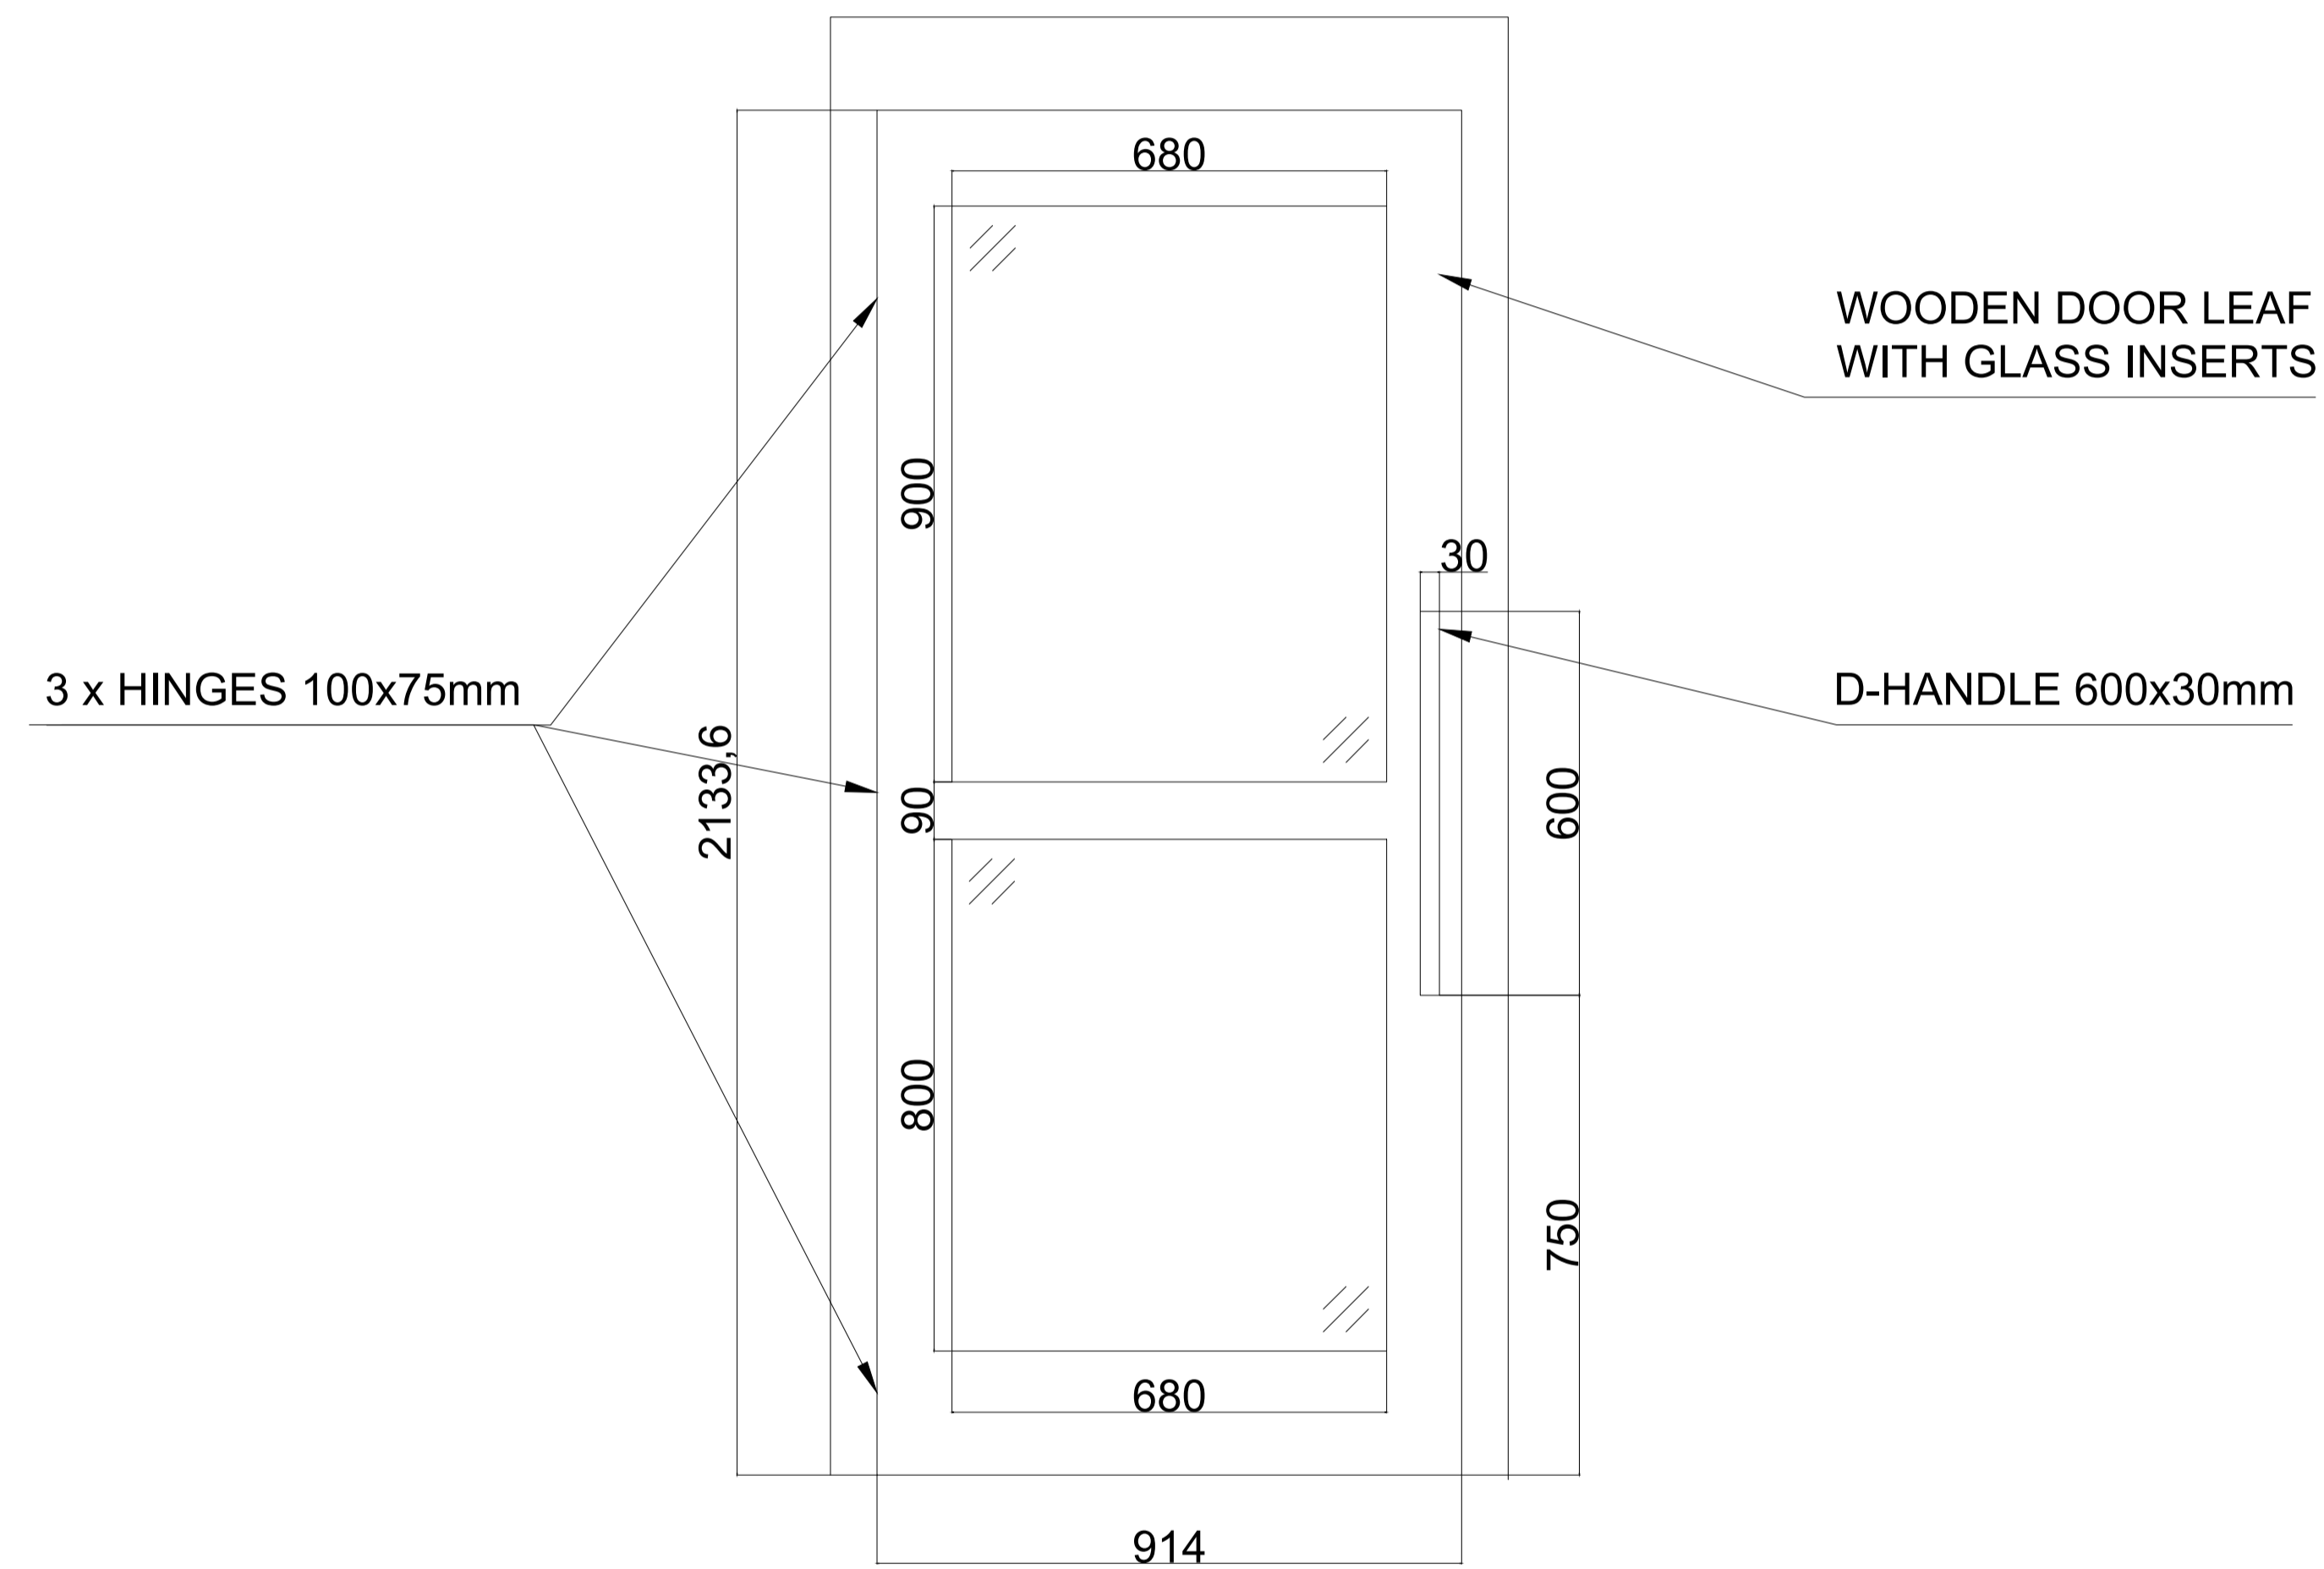

The Old Barn | Srips Business Park | Cut Hedge Lane
Coggeshall | Essex CO6 1RL

PROPOSED
SHOPFRONT -
DOOR DETAIL

PROJECT:	KINGSWAY PROJECT
ADDRESS:	54 KINGSWAY HOLBORN LONDON WC2B 6EP
DWG NO.:	KP-003
DWG TITLE:	PROPOSED FRONTAGE
DWG DATE:	03/01/2023
DWG SIZE:	1:10 @ A1
DRAWN:	J.P.
CHECKED:	A.E.
ISSUE:	

SCALE BAR 1:10

