



KEY LABEL

- Boundary line

- Existing walls

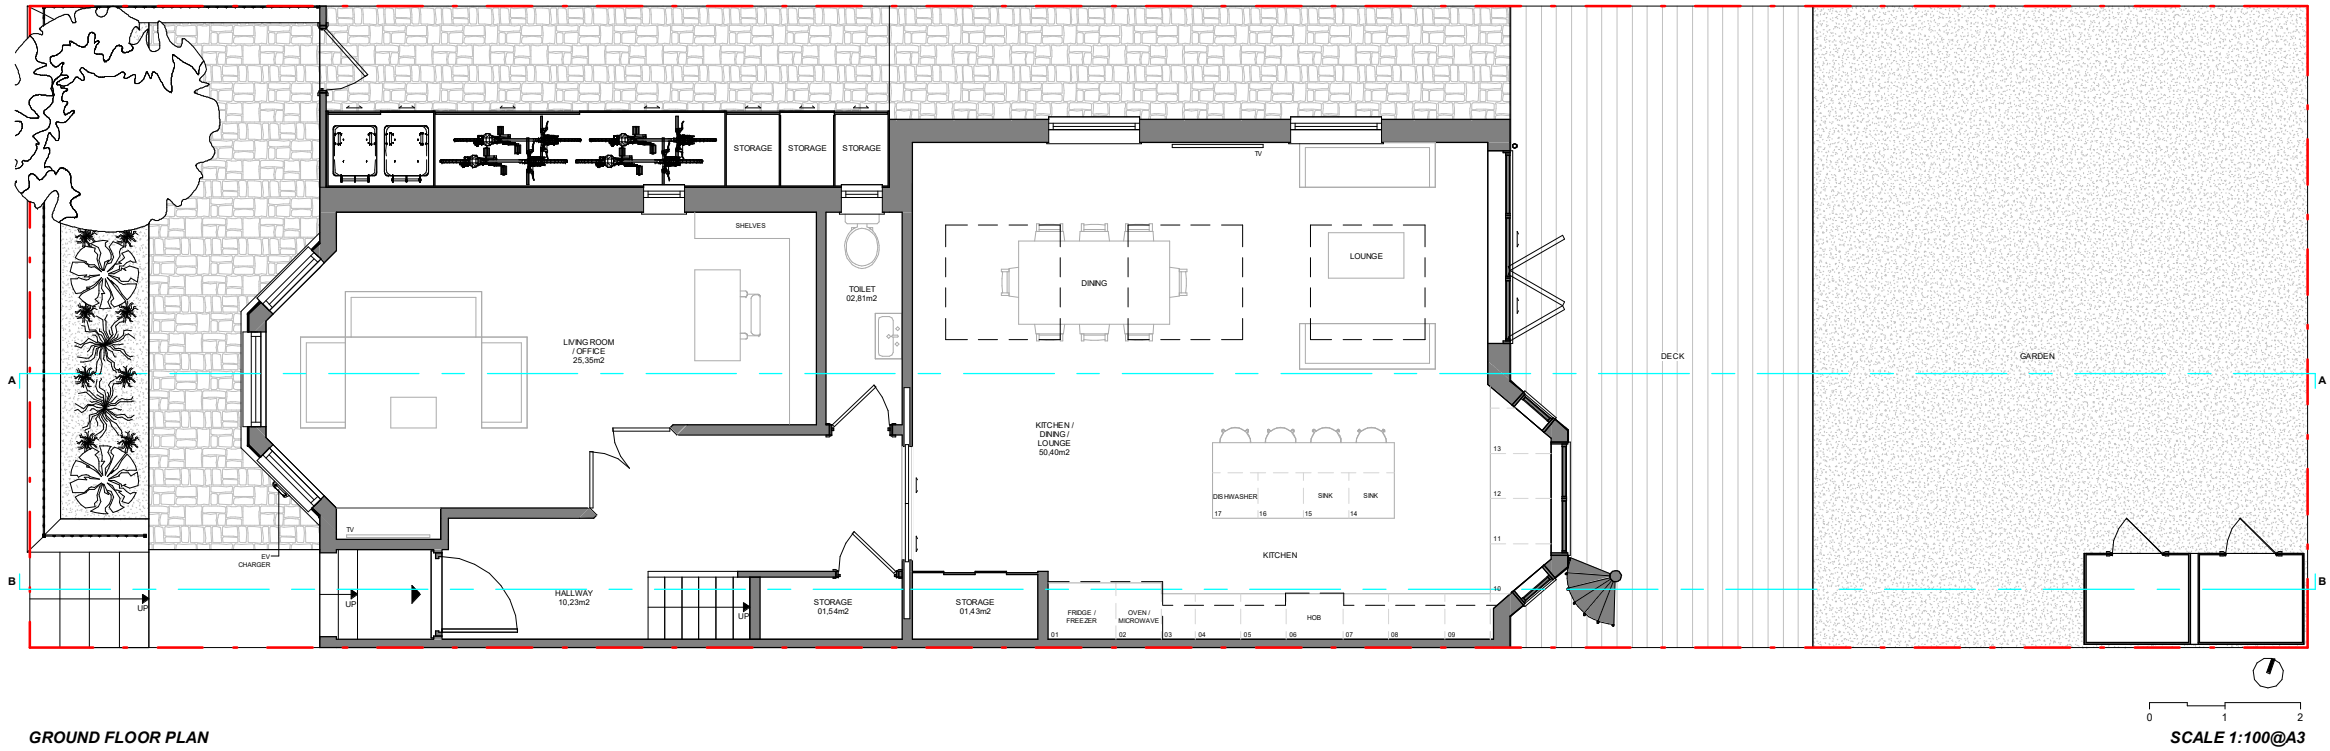

GROUND FLOOR PLAN

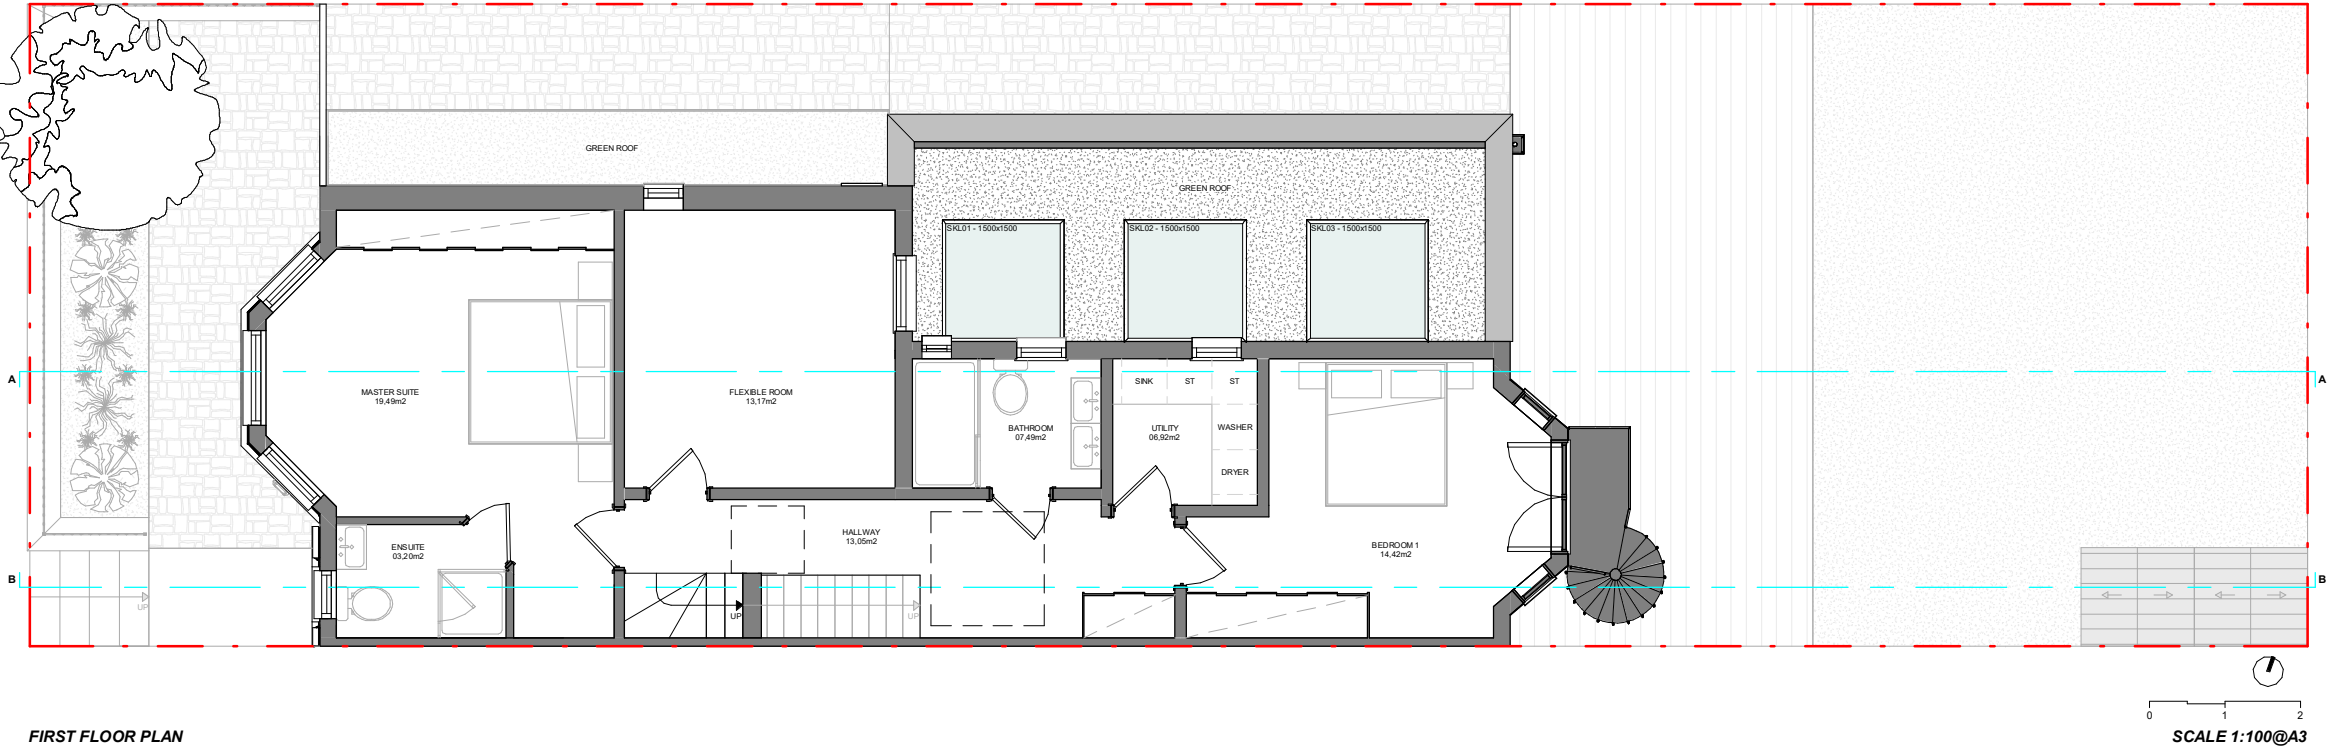

FIRST FLOOR PLAN

Proficiency

Design & Build

663 FINCHLEY ROAD, HAMPSTEAD
LONDON
NW2 2HN

TEL.02074356231
PROFICIENCYARCHITECT@GMAIL.COM
WWW.PROFICIENCYLTD.CO.UK

RIBA

Royal Institute of
British Architects


arb

Architects Registration Board


PLEASE NOTE

1. All dimensions to be verified on site.
2. All dimensions are in millimeters.
3. No work shall commence until all approvals and agreements have been obtained. These include, Planning, Building Regulations, Thames Water and party Wall.
4. The Copyright of this drawing belongs to Proficiency Design & Build.

CLIENT:		RYAN JONES	
PROJECT:		GF SIDE EXTENSION	
ADDRESS:		34 SARRE ROAD, NW2 3SL, LONDON	
TITLE:		PROPOSED GF & FF PLANS	
DATE:	11/01/2023	PROJECT NUM:	P-061
SCALE:	1/100 (@ A3)	DRAWING NUM:	PR-01
REV:	B	STATUS:	

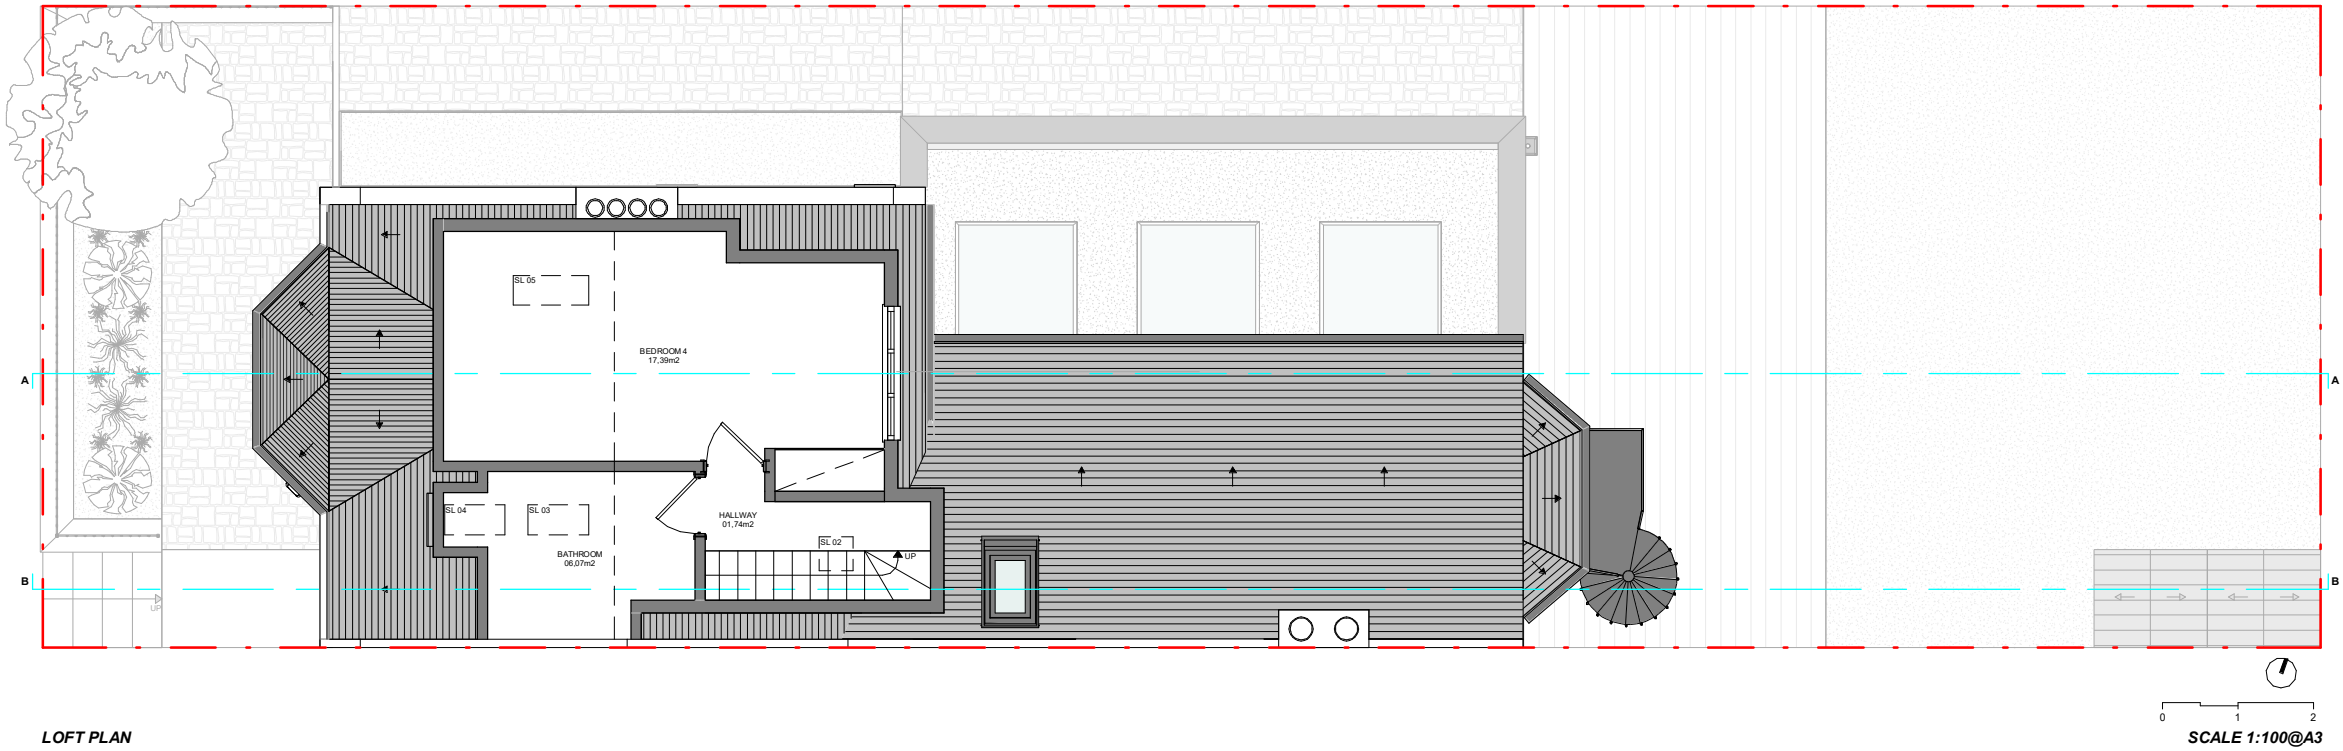

LOFT PLAN

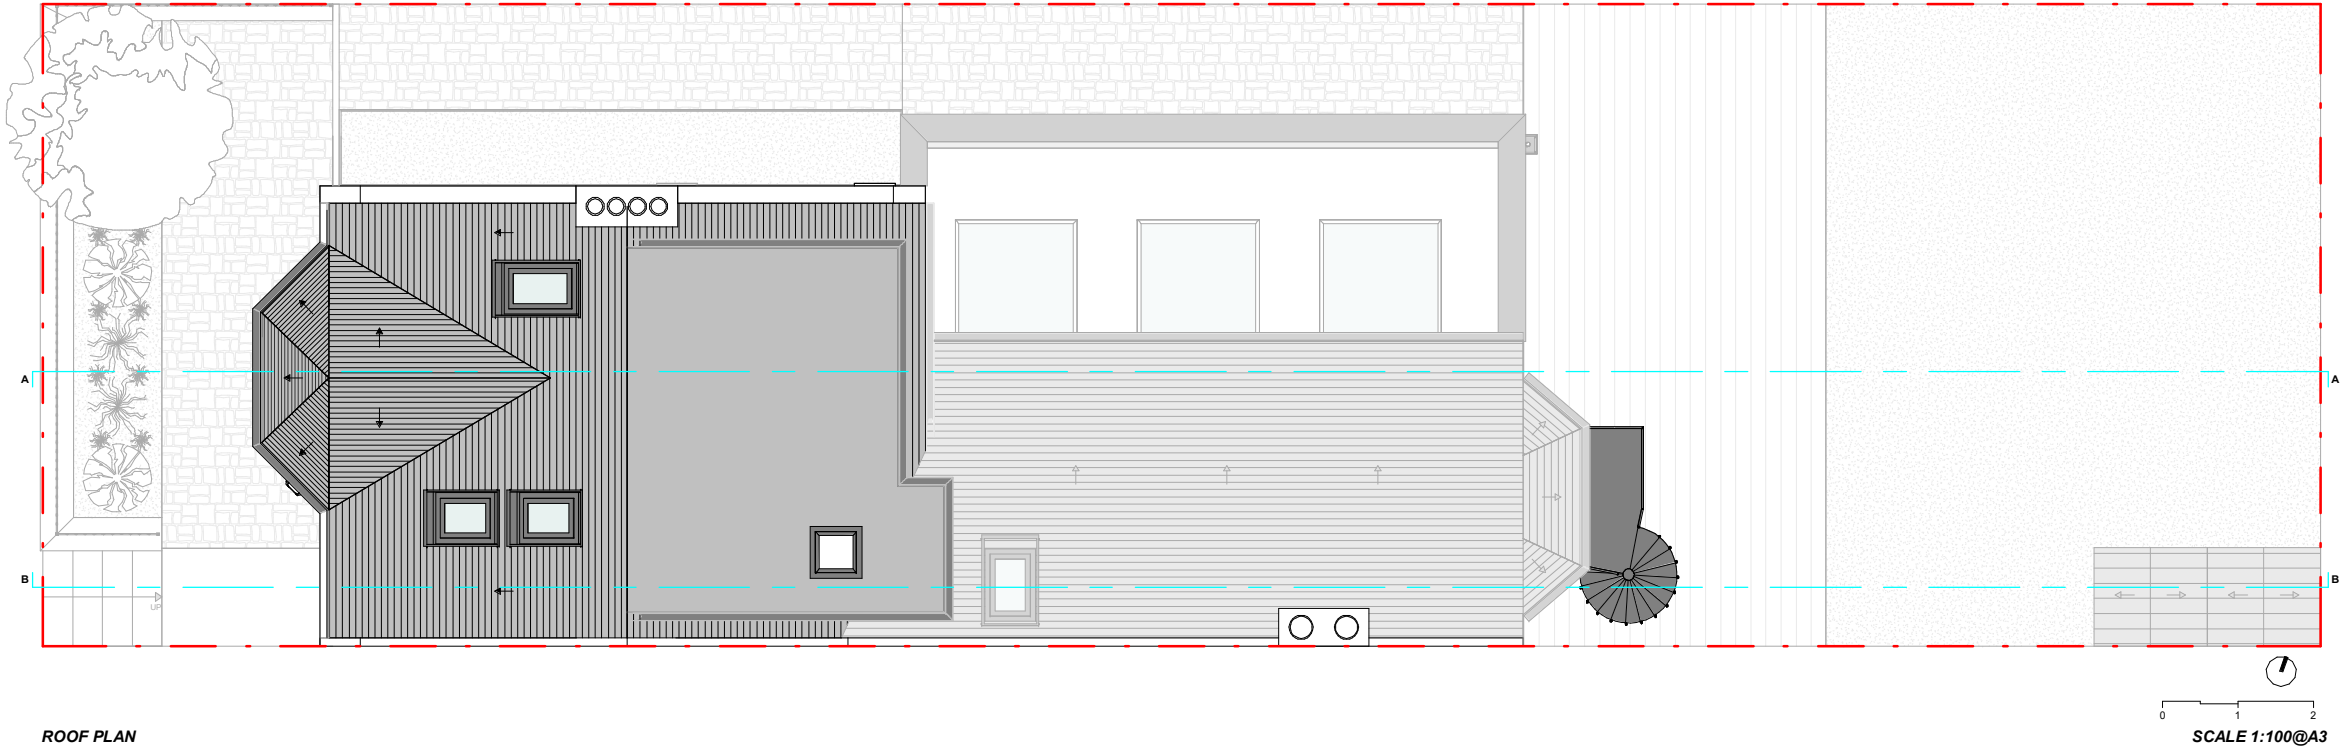


ROOF PLAN


Proficiency

Design & Build

663 FINCHLEY ROAD, HAMPSTEAD
LONDON
NW2 2HN

TEL.02074356231
PROFICIENCYARCHITECT@GMAIL.COM
WWW.PROFICIENCYLTD.CO.UK

RIBA 
Royal Institute of
British Architects


Architects Registration Board

PLEASE NOTE

1. All dimensions to be verified on site.
2. All dimensions are in milimeters.
3. No work shall commence until all approvals and agreements have been obtained. These include, Planning, Building Regulations, Thames Water and party Wall.
4. The Copyright of this drawing belongs to Proficiency Design & Build.

CLIENT:

RYAN JONES

PROJECT:

GF SIDE EXTENSION

ADDRESS:

34 SARRE ROAD,
NW2 3SL, LONDON

TITLE:

**PROPOSED
LOFT & ROOF PLANS**

DATE:	PROJECT NUM:
11/01/2023	P-061

SCALE:	DRAWING NUM:
1/100 (@ A3)	PR-02

REV:	STATUS:
B	

663 FINCHLEY ROAD, HAMPSTEAD
LONDON
NW2 2HN

TEL.02074356231
PROFICIENCYARCHITECT@GMAIL.COM
WWW.PROFICIENCYLTD.CO.UK

RIBA

Royal Institute of
British Architects

arb

Architects Registration Board

PLEASE NOTE

1. All dimensions to be verified on site.
2. All dimensions are in milimeters.
3. No work shall commence until all approvals and agreements have been obtained. These include, Planning, Building Regulations, Thames Water and party Wall.
4. The Copyright of this drawing belongs to Proficiency Design & Build.

CLIENT:

RYAN JONES

PROJECT:

GF SIDE EXTENSION

ADDRESS:

34 SARRE ROAD,
NW2 3SL, LONDON

TITLE:

PROPOSED
LHS & RHS ELEVATIONS

DATE:	PROJECT NUM:
11/01/2023	P-061

SCALE:	DRAWING NUM:
1/100 (@ A3)	PR-03


REV:	STATUS:
B	



PROPOSED LEFT HAND SIDE & RIGHT HAND SIDE ELEVATIONS



LEFT HAND SIDE ELEVATION

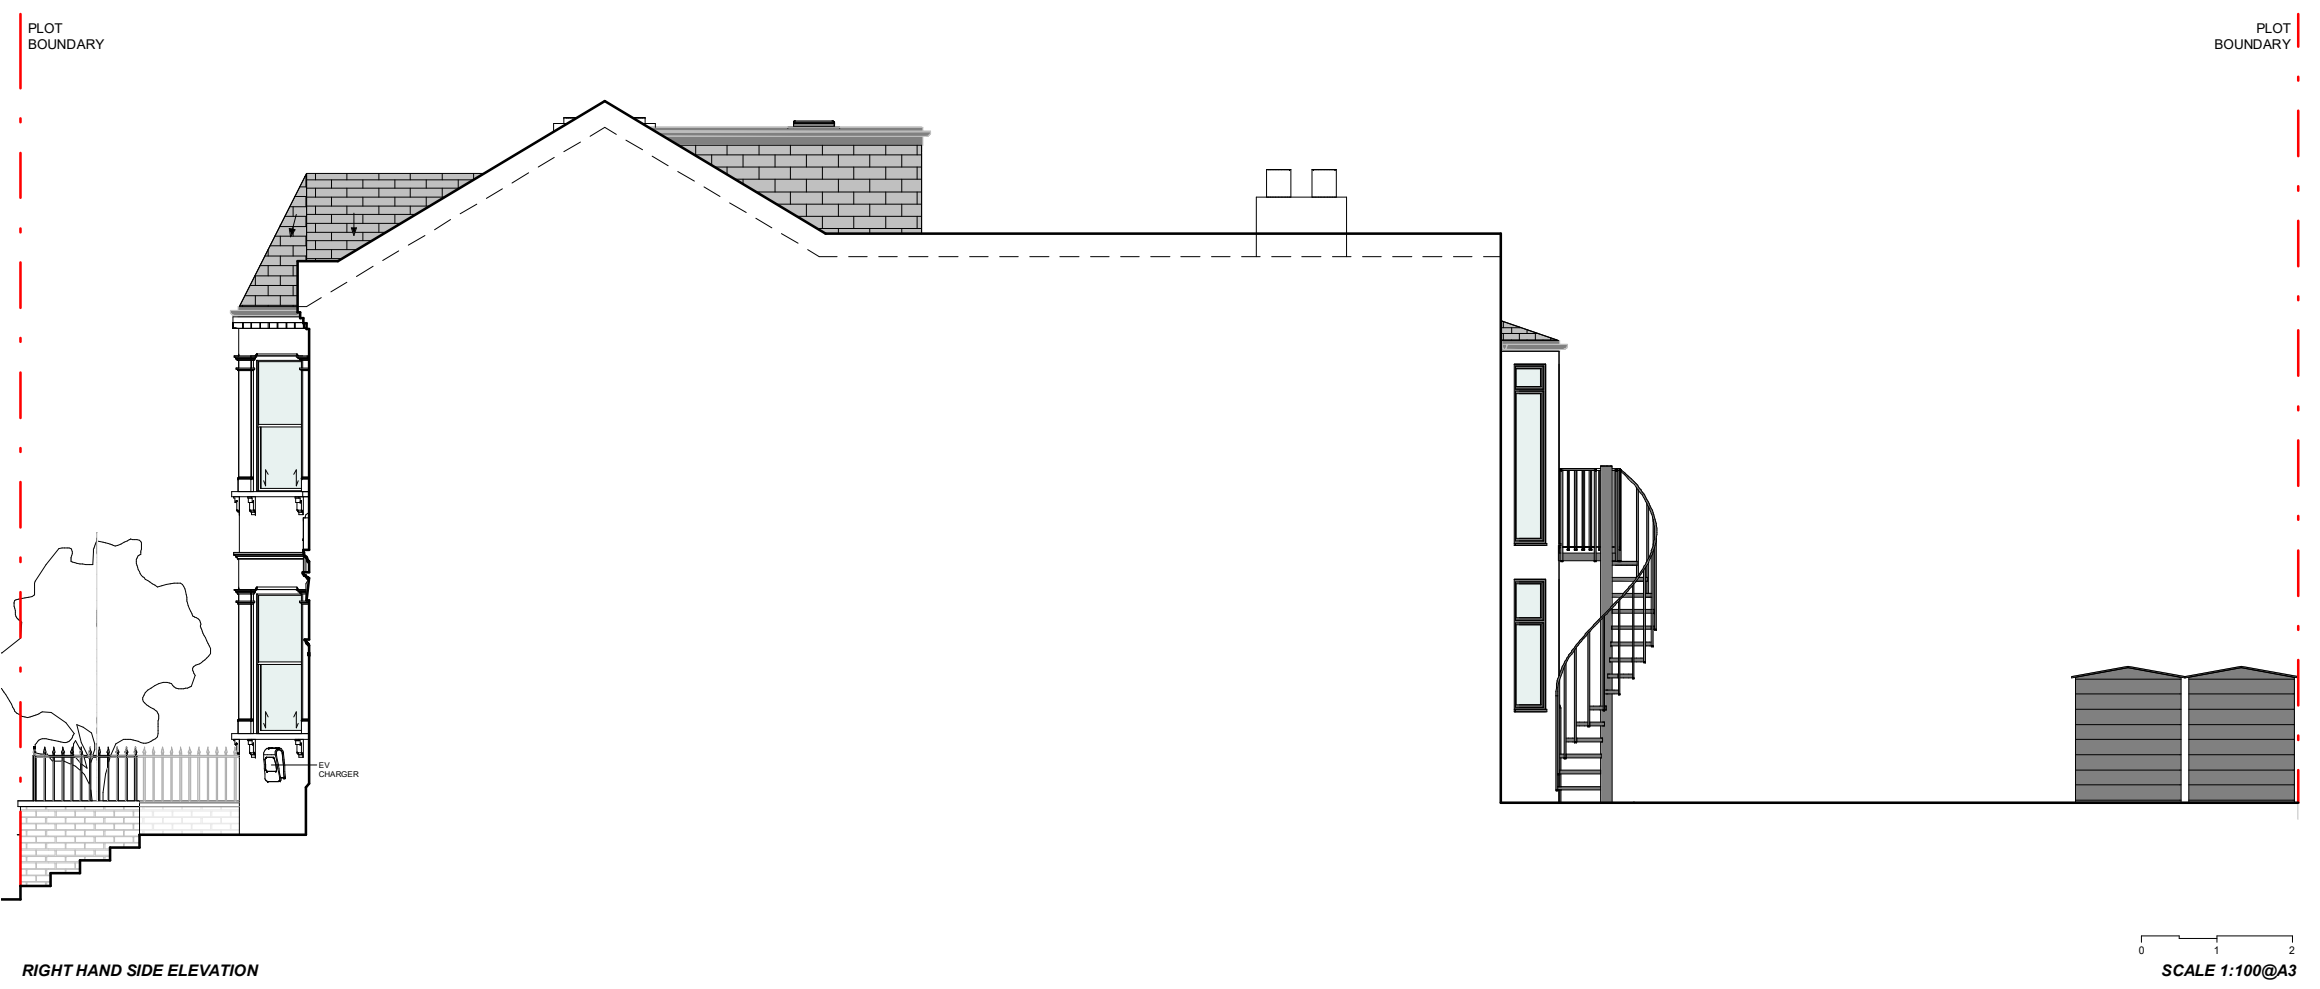



RIGHT HAND SIDE ELEVATION

Proficiency
Design & Build

663 FINCHLEY ROAD, HAMPSTEAD
LONDON
NW2 2HN

TEL.02074356231
PROFICIENCYARCHITECT@GMAIL.COM
WWW.PROFICIENCYLTD.CO.UK

RIBA 
Royal Institute of
British Architects


Architects Registration Board

PLEASE NOTE

1. All dimensions to be verified on site.
2. All dimensions are in milimeters.
3. No work shall commence until all approvals and agreements have been obtained. These include, Planning, Building Regulations, Thames Water and party Wall.
4. The Copyright of this drawing belongs to Proficiency Design & Build.

CLIENT:

RYAN JONES

PROJECT:

GF SIDE EXTENSION

ADDRESS:

34 SARRE ROAD,
NW2 3SL, LONDON

TITLE:


PROPOSED
LHS & RHS ELEVATIONS

DATE:	11/01/2023	PROJECT NUM:	P-061
SCALE:	1/100 (@ A3)	DRAWING NUM:	PR-04
REV:	B	STATUS:	

PROPOSED SECTIONS AA & BB



SECTION AA

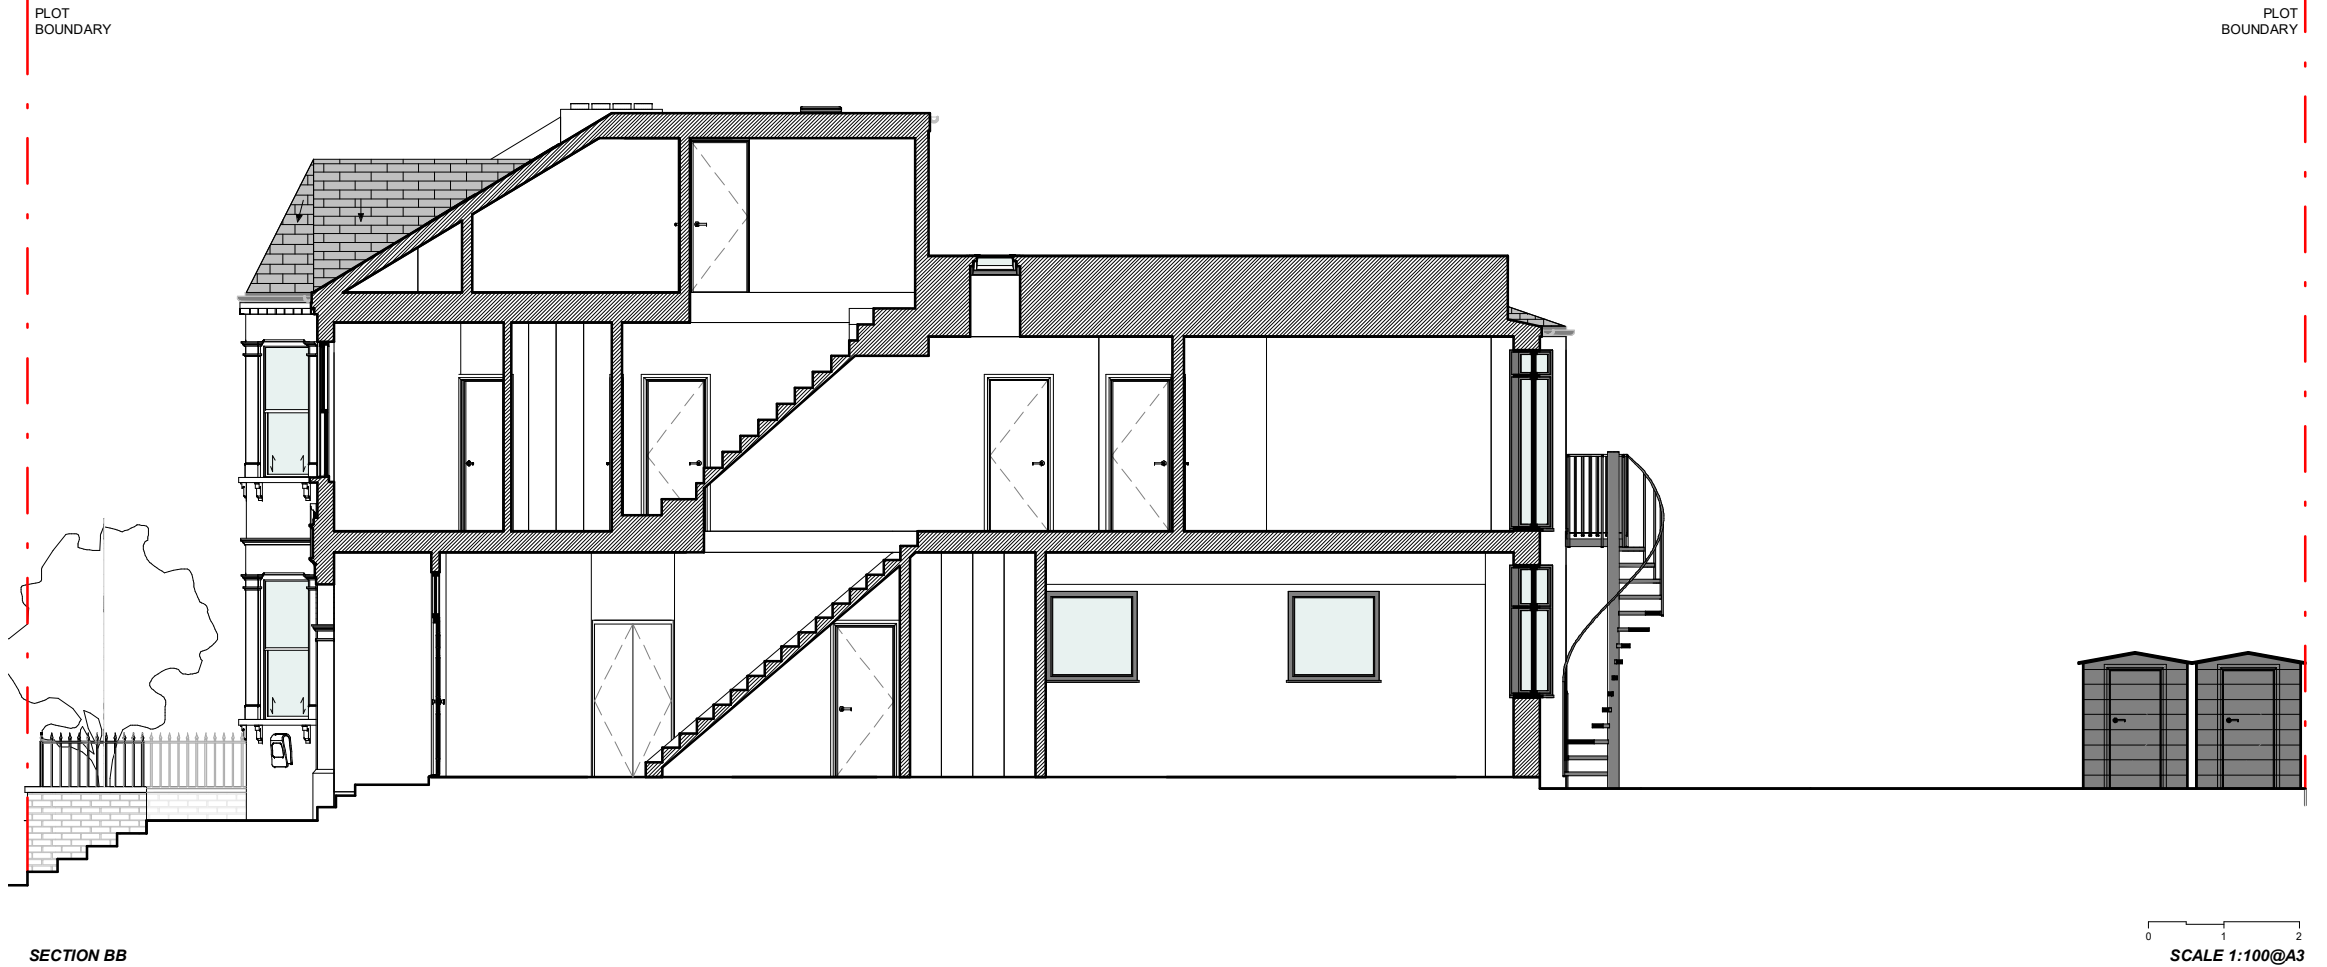


SECTION BB


Proficiency

Design & Build

663 FINCHLEY ROAD, HAMPSTEAD
LONDON
NW2 2HN

TEL.02074356231
PROFICIENCYARCHITECT@GMAIL.COM
WWW.PROFICIENCYLTD.CO.UK

RIBA 
Royal Institute of
British Architects


Architects Registration Board

PLEASE NOTE

1. All dimensions to be verified on site.
2. All dimensions are in millimeters.
3. No work shall commence until all approvals and agreements have been obtained. These include, Planning, Building Regulations, Thames Water and party Wall.
4. The Copyright of this drawing belongs to Proficiency Design & Build.

CLIENT:

RYAN JONES

PROJECT:

GF SIDE EXTENSION

ADDRESS:

34 SARRE ROAD,
NW2 3SL, LONDON

TITLE:

**PROPOSED
SECTIONS AA & BB**

DATE:	PROJECT NUM:
11/01/2023	P-061

SCALE:	DRAWING NUM:
1/100 (@ A3)	PR-05

REV:	STATUS:
B	