


+21.81m_Roof level	·
	New conservation rooflight
+18.66m_Third Floor FFL	·
+15.76m_Second Floor FFL	·
+12.50m_First Floor FFL	
+8.93m_Ground Floor FFL	
+5.79m_Lower Ground Floor FFL	

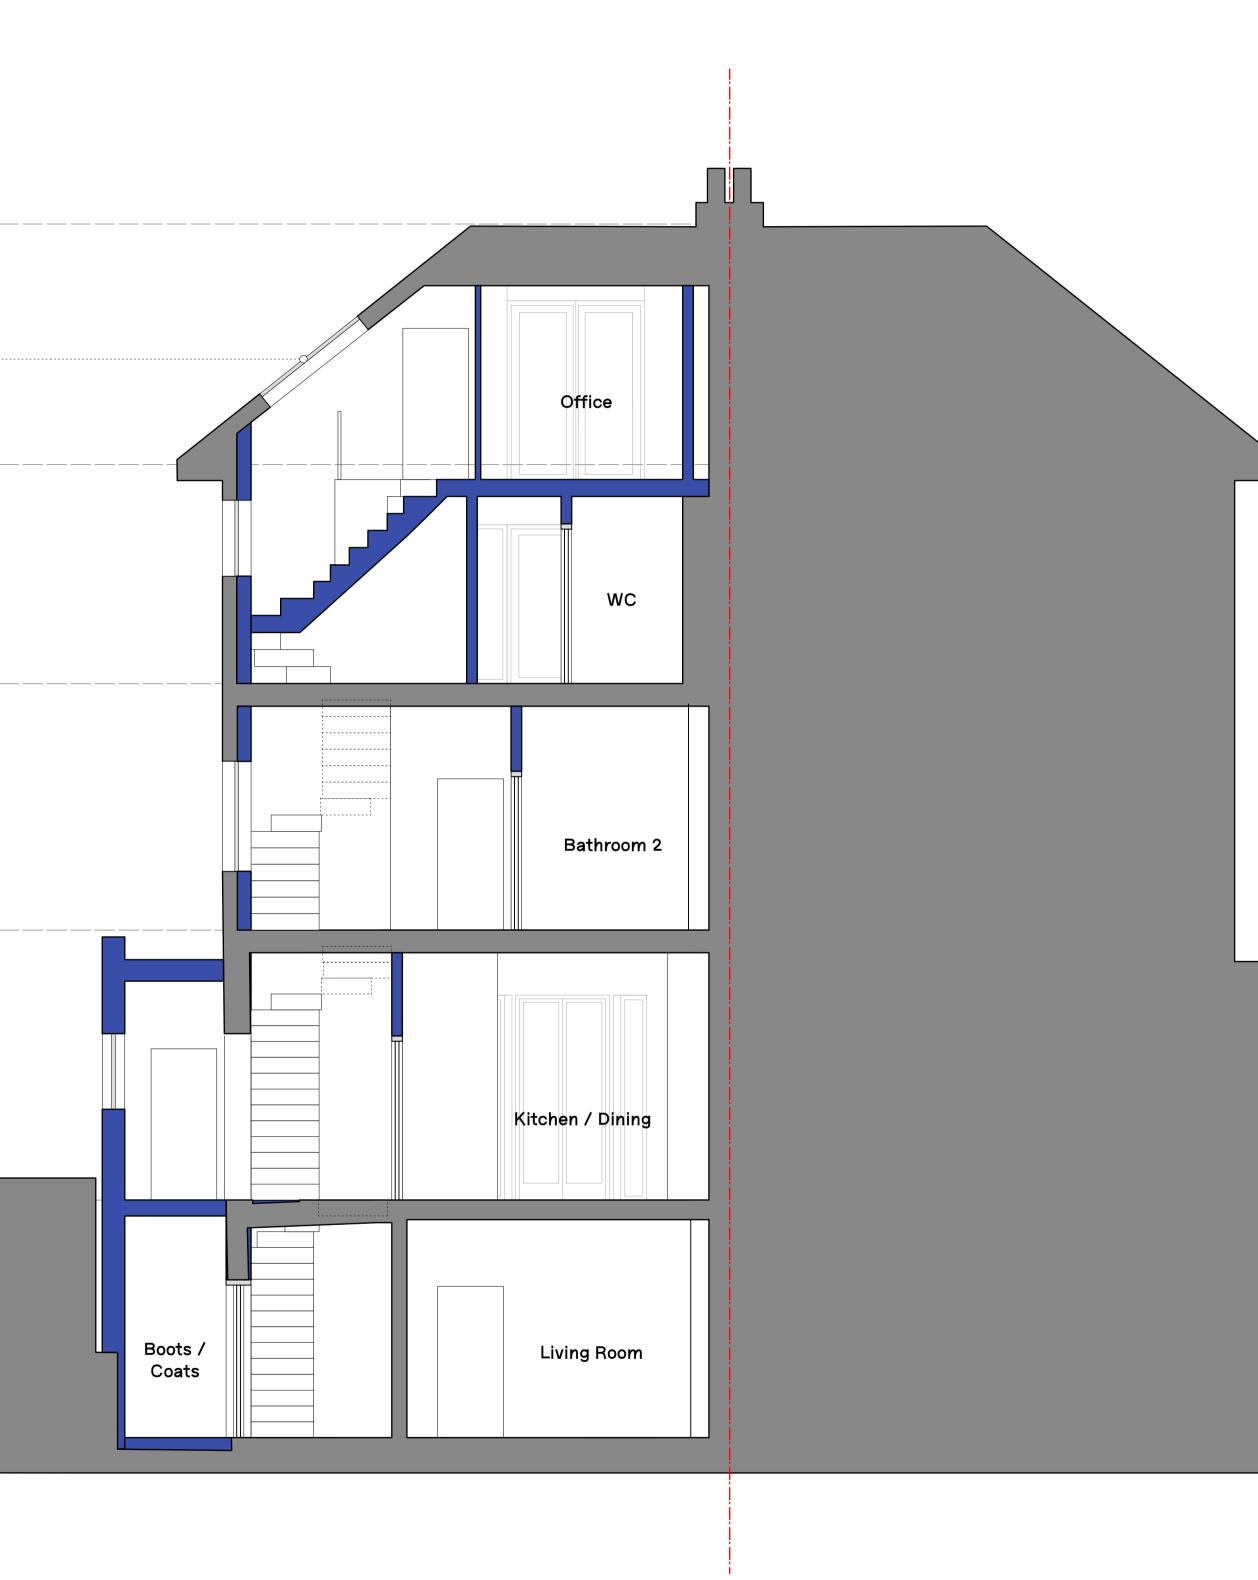

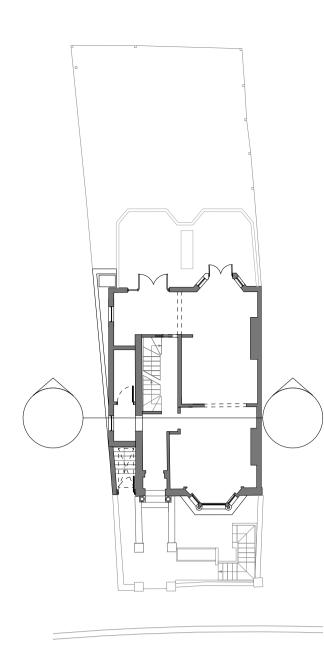

Key Plan

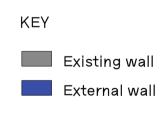

P 1 09/01/23 Planning Amendments REV. DATE COMMENT

2m 1:50 NOTES Do not scale from this drawing. All dimensions to be confirmed on site. Architect to be informed of any discrepancies before any action is taken. This drawing is copyright © Manalo & White Ltd and should not be copied or reproduced without Manalo & White Ltd consent.

Manalo & White

UNIT 402, METROPOLITAN WHARF BUILDING, 70 WAPPING WALL, LONDON E1W 3SS T 020 7265 4945 E contact@manaloandwhite.co.uk

PROJECT South Hill Park DRAWING South to North Section SCALE 1:50 @ A1 / 1:100 @ A3 STATUS Planning PROJECT No. 1181 DRAWING No.

REVISION

02 0504