


new door


lath and plaster replaced with plasterboard during conversion

254mm encased steel beam on 300mm padstone end bearing (existing walls)


section B-B. scale 1:10

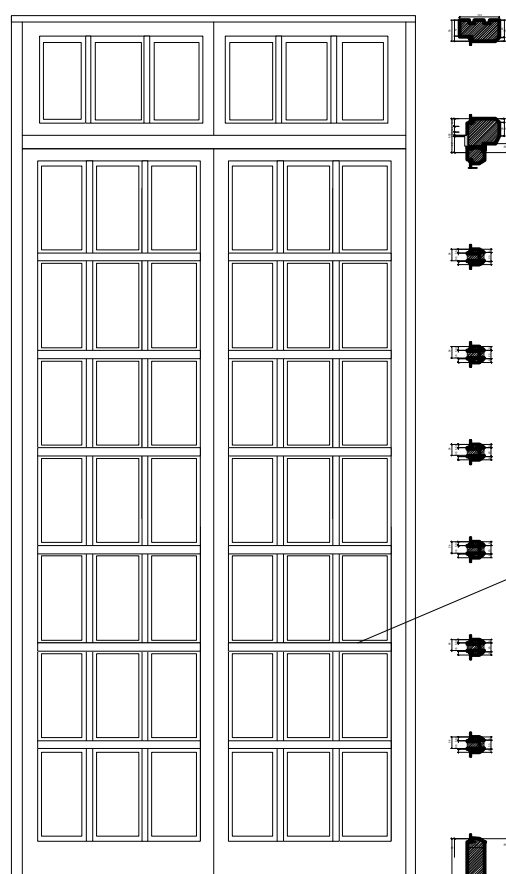

Proposed glazed door (painted timber)
scale 1:20

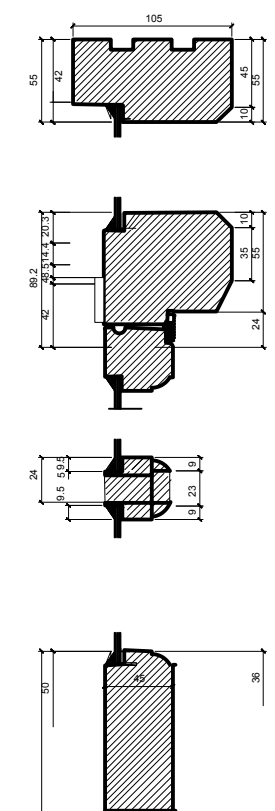

typical section details 1:5

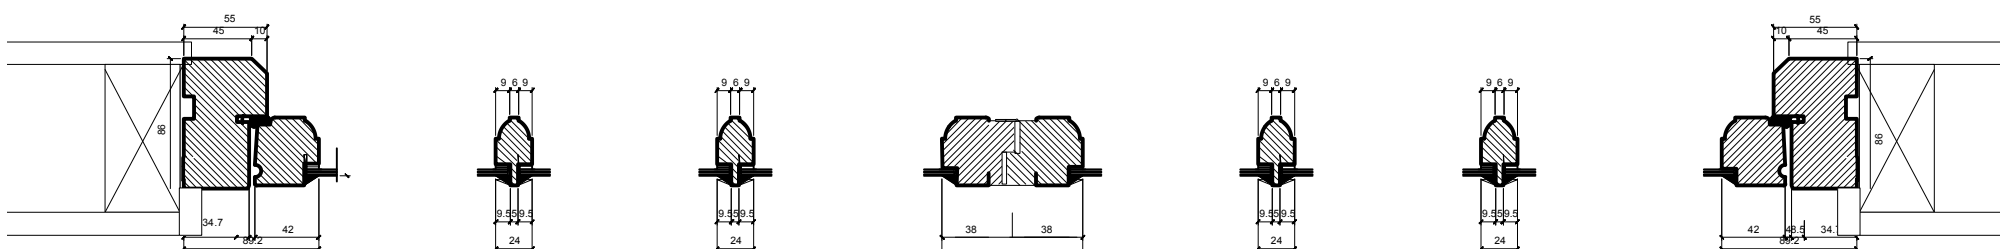

typical plan details 1:5