


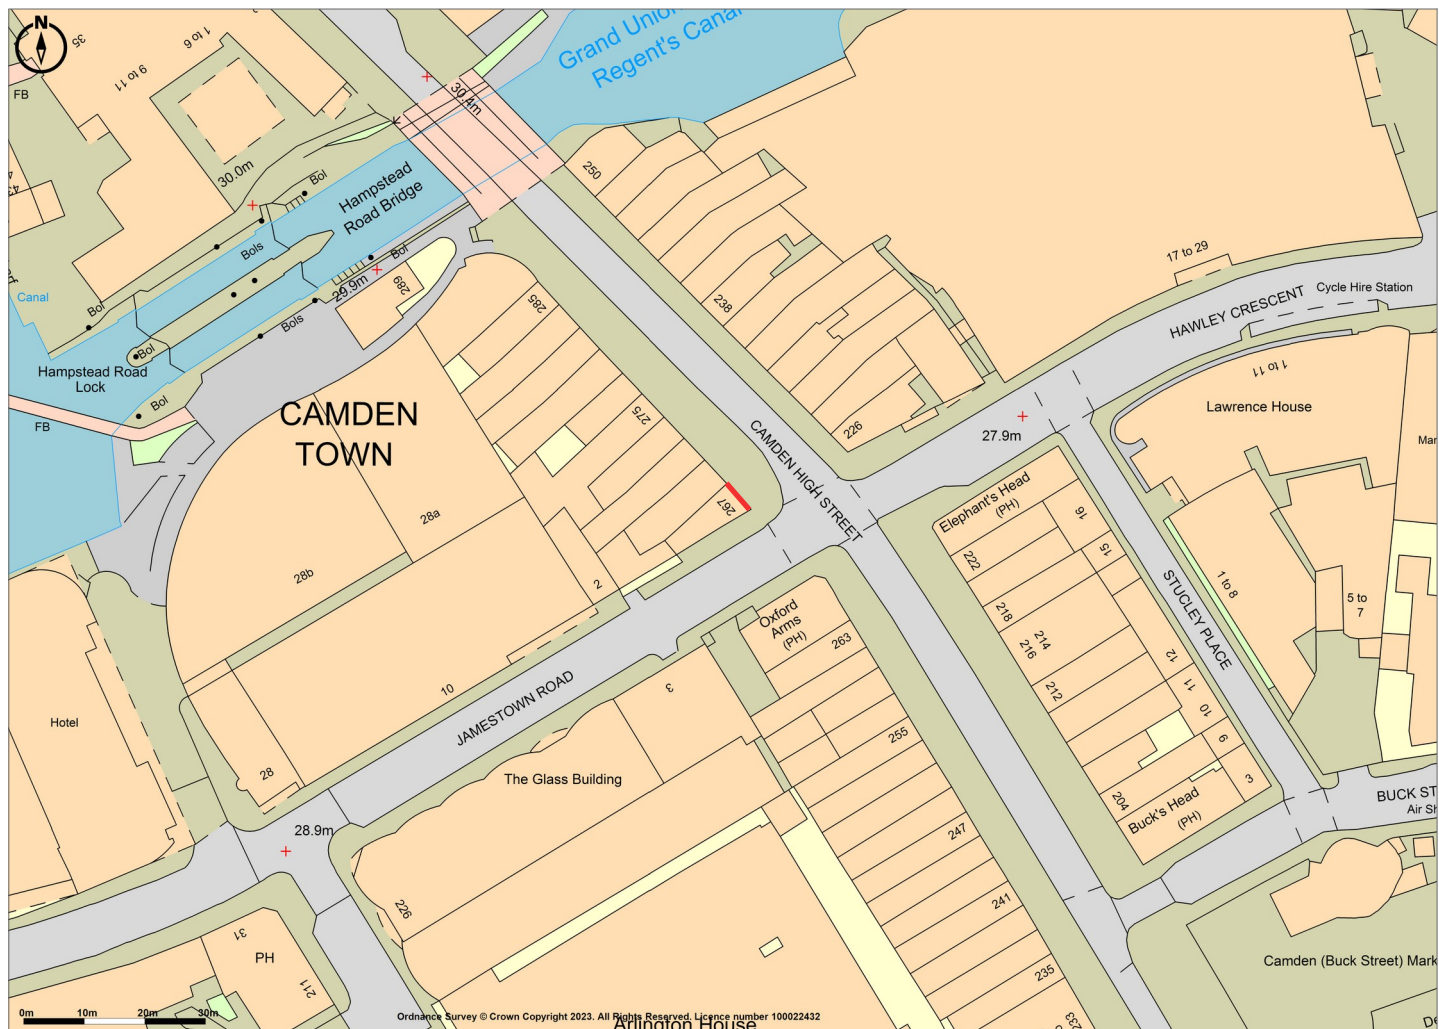

**Promap**

● LANDMARK INFORMATION

Ordnance Survey Crown Copyright 2023. All rights reserved.

Licence number 100022432.

Plotted Scale - 1:1250. Paper Size – A4

**GLOBAL  
STREET  
ART**