


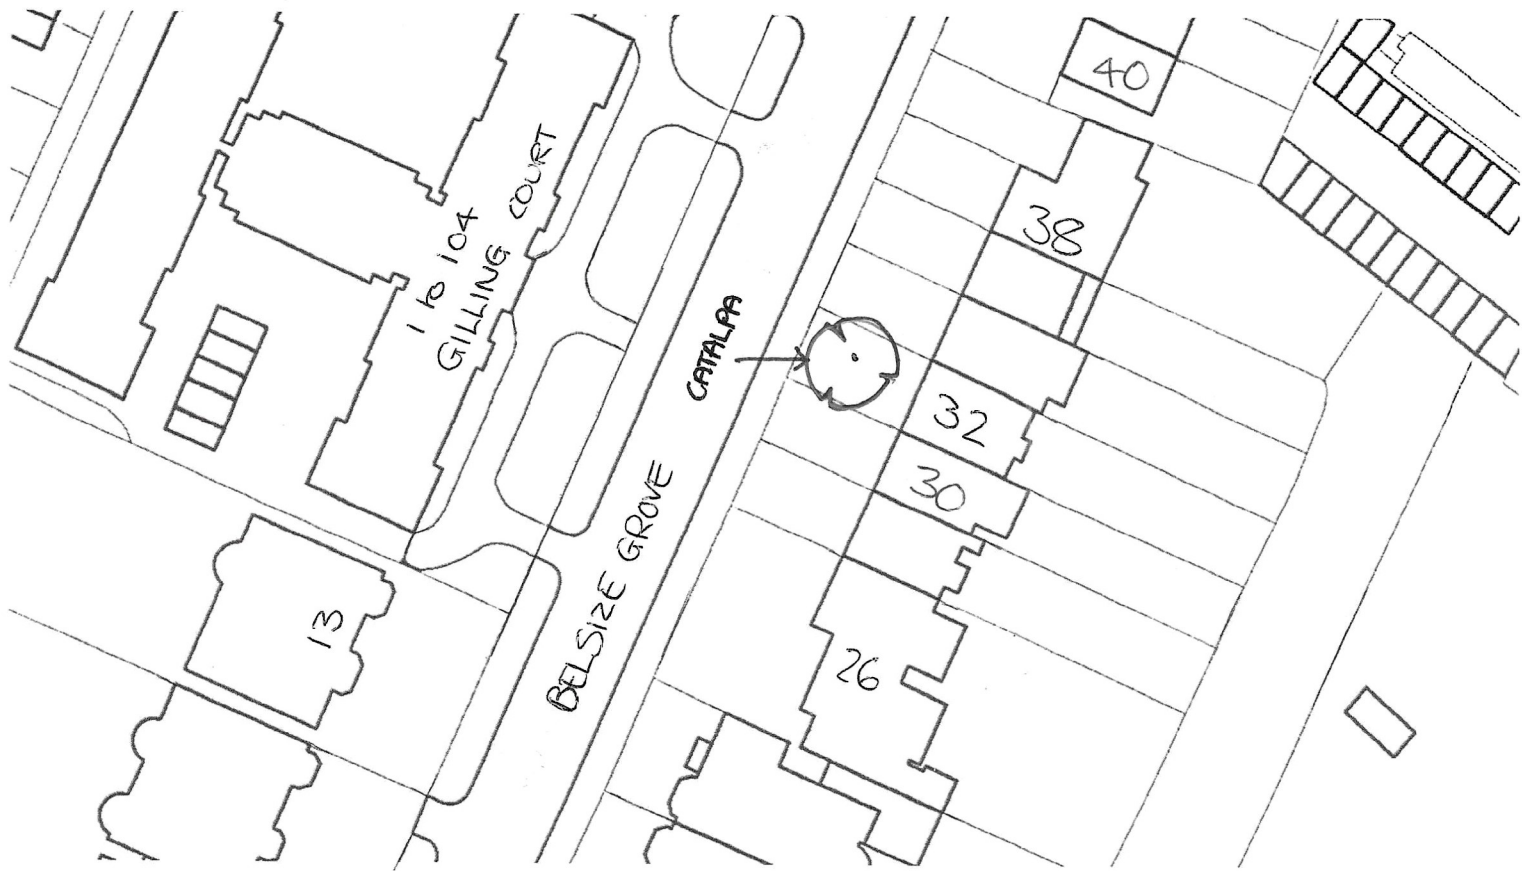

SITE PLAN FOR
MRS MARMOT
32, BELSIZE GROVE,
LONDON,
NW3 4TR