

EXISTING 1No. TEF ANTENNA AND 1No.
VF ANTENNA MOUNTED ON YOKE
BRACKETS FIXED TO WALL MOUNTED
SUPPORT POLE WITHIN GRP SHROUD

EXISTING VF RBS6102 CABINET ON
SUPPORT FRAME FIXED TO WALL

EXISTING OLO CABLE TRAY

EXISTING 2No. OLO ANTENNAS
WITHIN GRP REPLICA CHIMNEY

EXISTING OLO CABINET ON
FREESTANDING MOUNT

EXISTING FREESTANDING
SAFETY HANDRAIL

EXISTING 3No. OLO CABINETS
ON STEEL GRILLAGE

EXISTING STEEL GRILLAGE STEP-OVER FOR
SURFACE MOUNTED CABLE TRAY

EXISTING TEF ELTEK O/D PSU CABINET-
AND IP65 ENCLOSURE ON DYNAMIC
CONCEPTS DC485 FREESTANDING MOUNT



ROOF LEVEL
+14.60m AGL

 GROUND LEVEL
-4.00m AGL

ROOF LEVEL
+14.60m AGL

 ROOF LEVEL
+18.00m AGL

ROOF LEVEL
+17.10m AGL

—EXISTING 3No. TV AERIALS

EXISTING LIFT MOTOR ROOM

EXISTING 2No. TV AERIALS
EXISTING 300mm WIDE COVERED
CABLE TRAY

EXISTING TV AFRICA

EXISTING 1No. TEF ANTENNA AND 1No.
VF ANTENNA MOUNTED ON YOKE
BRACKETS FIXED TO WALL MOUNTED
SUPPORT POLE WITHIN GRP SHROUD

EXISTING TV AERIAL

— EXISTING ACCESS TO ROOF


— EXISTING 1No. OLO ANTENNA
WITHIN GRP REPLICA CHIMNEY

EXISTING VF RBS6102 CABINET PLINTH
AND TEF O/D FLEXI RACK ON DYNAMIC
CONCEPTS DC485 FREESTANDING MOUNT

← EXISTING WALL MOUNTED 150mm
WIDE CABLE TRAY

EXISTING TEF/VF METER CABINET
ON ROOT FOUNDATION

EXISTING SITE PLAN
(1:100)

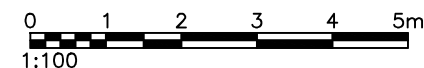

ALL DIMENSIONS ARE IN mm UNLESS NOTED OTHERWISE

N.G.R	E: 526780	N: 184720
-------	-----------	-----------

NOTES:

A	Issued for Approval	JS	MW	22.09.21
REV	MODIFICATION	BY	CH	DATE



Cell Name	Op
PORTLAND COURT	—

Cell ID No		
CORNERSTONE	TEF	VF
E332405 14838924	043514	36710_7

Site Address / Contact Details

PORTLAND COURT
BELSIZE PARK
LONDON
NW3 4ED


Drawing Title: EXISTING SITE PLAN

Purpose of issue:	PLANNING	Dw Rev
-------------------	----------	-----------

Drawing Number:	200	A
-----------------	-----	---


Surveyed By: SD	Original Sheet Size: A3	Pack Issues
--------------------	----------------------------	----------------

Drawn: JS	Date: 22.09.22	Checked: MW	Date: 22.09.22	A
--------------	-------------------	----------------	-------------------	---

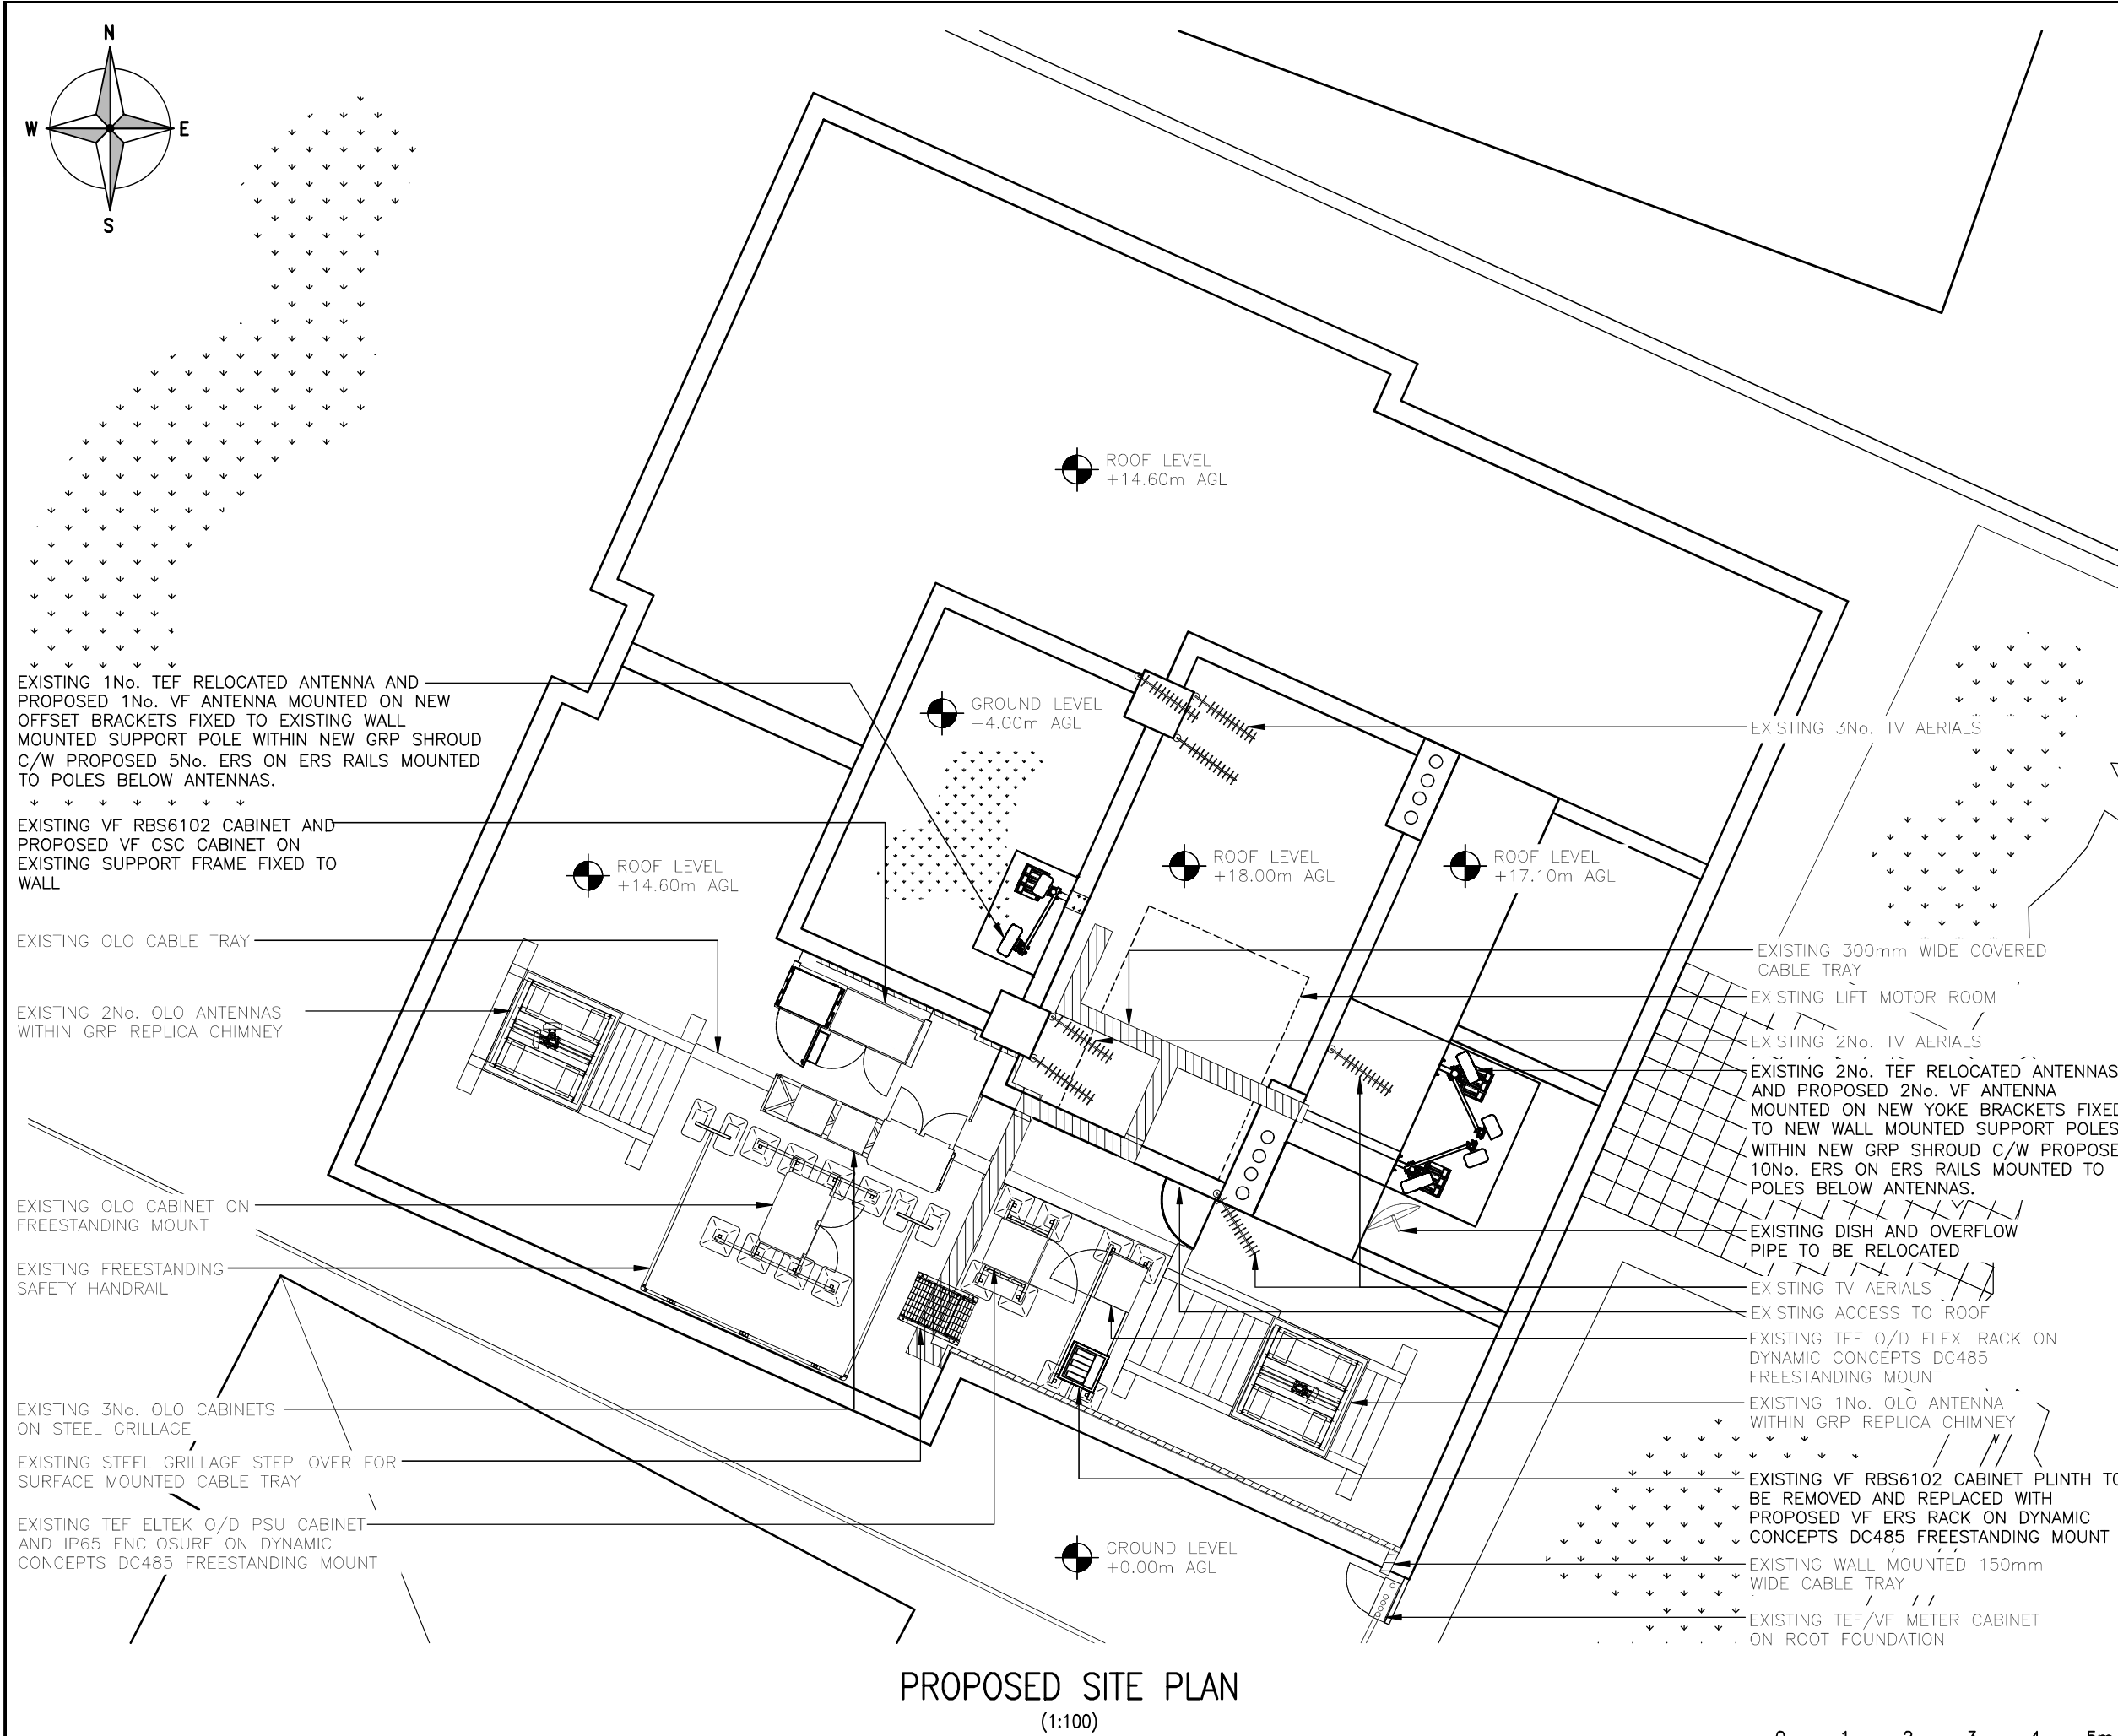

PROPOSED SITE PLAN
(1:100)

The drawings comply with TEF & VF Non-Standard ICNIRP guidelines.
Designed in accordance with Cornerstone documents: SDN0008 & SDN0009.

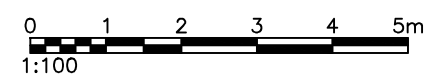

ALL DIMENSIONS ARE IN mm UNLESS NOTED OTHERWISE

N.G.R	E: 526780	N: 184720
-------	-----------	-----------

NOTES:

REV	MODIFICATION	BY	CH	DATE
A	Issued for Approval	JS	MW	22.09.22

WHP Telecoms Ltd
Faraday Court
401 Faraday Street
Birchwood Park
Warrington WA3 6GA
Tel: 01925 424100 Fax: 01925 424101
e-mail: info@whptelecoms.com

vodafone
CORNERSTONE - BEACON

Cell Name		Opt.
PORTLAND COURT		-
Cell ID No		
CORNERSTONE	TEF	VF
E332405		
14838924	043514	36710_7
Site Address / Contact Details		
PORTLAND COURT BELSIZE PARK LONDON NW3 4ED		
Drawing Title: PROPOSED SITE PLAN		
Purpose of issue:		Dwg Rev:
PLANNING		
Drawing Number:		
201		A
Surveyed By:	Original Sheet Size:	Pack Issue:
SD	A3	
Drawn:	Date:	Checked:
JS	22.09.22	MW
		Date:
		22.09.22
		A

EXISTING TV AERIAL

EXISTING 1No. TEF ANTENNA AND 1No. VF ANTENNA MOUNTED ON YOKE BRACKETS FIXED TO WALL MOUNTED SUPPORT POLE WITHIN GRP SHROUD

EXISTING 1No. TEF ANTENNA AND 1No. VF ANTENNA MOUNTED ON YOKE BRACKETS FIXED TO WALL MOUNTED SUPPORT POLE WITHIN GRP SHROUD

TOP OF CHIMNEYS
+19.0m AGL

EXISTING 300mm WIDE VERTICAL COVERED CABLE TRAY

EXISTING OLO ANTENNAS WITHIN GRP REPLIC CHIMNEY

EXISTING SATELLITE DISHES

EXISTING FREESTANDING SAFETY HANDRAIL

EXISTING TEF ELTEK O/D PSU CABINET AND IP65 ENCLOSURE ON DYNAMIC CONCEPTS DC485 FREESTANDING MOUNT (BEHIND)

EXISTING VF RBS6102 CABINET PLINTH AND TEF O/D FLEXI RACK ON DYNAMIC CONCEPTS DC485 FREESTANDING MOUNT

EXISTING 3No. OLO CABINETS ON STEEL GRILLAGE

EXISTING WALL MOUNTED 150mm WIDE CABLE TRAY

EXISTING TEF/VF METER CABINET ON ROOT FOUNDATION (BEHIND)

TOP OF EXISTING TEF/VF ANTENNAS +19.00m AGL

U/S OF EXISTING TEF/VF ANTENNAS +17.70m AGL

PARAPET LEVEL
+15.30m AGL

ROOF LEVEL
+14.60m AGL

G.L.

EXISTING EAST ELEVATION
(1:100)

0 1 2 3 4 5m
1:100

ALL DIMENSIONS ARE IN mm UNLESS NOTED OTHERWISE

N.G.R | E: 526780 N: 184720

NOTES:

A	Issued for Approval	JS	MW	22.09.22
REV	MODIFICATION	BY	CH	DATE



WHP Telecoms Ltd
Faraday Court
401 Faraday Street
Birchwood Park
Warrington WA3 6GA
Tel: 01925 424100 Fax: 01925 424101
e-mail: info@whptelecoms.com


vodafone
CORNERSTONE - BEACON

Cell Name	Opt.
PORTLAND COURT	-

Cell ID No		
CORNERSTONE	TEF	VF
E332405 14838924	043514	36710_7

Site Address / Contact Details
PORTLAND COURT BELSIZE PARK LONDON NW3 4ED

Drawing Title: EXISTING EAST ELEVATION				
Purpose of issue: PLANNING				Dwg Rev: A
Drawing Number: 300				Pack Issue: A
Surveyed By: SD		Original Sheet Size: A3		A
Drawn: JS	Date: 22.09.22	Checked: MW	Date: 22.09.22	

EXISTING 1No. TEF RELOCATED ANTENNA AND PROPOSED 1No. VF ANTENNA MOUNTED ON NEW OFFSET BRACKETS FIXED TO EXISTING WALL MOUNTED SUPPORT POLE WITHIN NEW GRP SHROUD C/W PROPOSED 5No. ERS ON ERS RAILS MOUNTED TO POLES BELOW ANTENNAS.

EXISTING 2No. TEF RELOCATED ANTENNAS AND PROPOSED 2No. VF ANTENNA MOUNTED ON NEW OFFSET BRACKETS FIXED TO NEW WALL MOUNTED SUPPORT POLES WITHIN NEW GRP SHROUD C/W PROPOSED 10No. ERS ON ERS RAILS MOUNTED TO POLES BELOW ANTENNAS.

EXISTING SATELLITE DISH AND OVERFLOW PIPE TO BE RELOCATED

EXISTING 300mm WIDE VERTICAL COVERED CABLE TRAY
EXISTING OLO ANTENNAS WITHIN GRP REPLICA CHIMNEY

EXISTING FREESTANDING SAFETY HANDRAIL

EXISTING TEF ELTEK O/D PSU CABINET AND IP65 ENCLOSURE ON DYNAMIC CONCEPTS DC485 FREESTANDING MOUNT (BEHIND)

EXISTING VF RBS6102 CABINET PLINTH TO BE REMOVED AND REPLACED WITH PROPOSED VF ERS RACK ON DYNAMIC CONCEPTS DC485 FREESTANDING MOUNT

EXISTING 3No. OLO CABINETS ON STEEL GRILLAGE

EXISTING WALL MOUNTED 150mm WIDE CABLE TRAY

EXISTING TEF/VF METER CABINET ON ROOT FOUNDATION (BEHIND)

TOP OF CHIMNEYS
+19.0m AGL

TOP OF PROPOSED TEF/VF ANTENNAS +19.96m AGL

U/S OF PROPOSED TEF ANTENNAS +18.66m AGL

U/S OF PROPOSED VF ANTENNAS +18.46m AGL

PARAPET LEVEL
+15.30m AGL

ROOF LEVEL
+14.60m AGL

G.L.

PROPOSED EAST ELEVATION
(1:100)

The drawings comply with TEF & VF Non-Standard ICNIRP guidelines.
Designed in accordance with Cornerstone documents: SDN0008 & SDN0009.

0 1 2 3 4 5m
1:100

ALL DIMENSIONS ARE IN mm UNLESS NOTED OTHERWISE

N.G.R E: 526780 N: 184720

NOTES:

A	Issued for Approval	JS	MW	22.09.22
REV	MODIFICATION	BY	CH	DATE



WHP Telecoms Ltd
Faraday Court
401 Faraday Street
Birchwood Park
Warrington WA3 6GA
Tel: 01925 424100 Fax: 01925 424101
e-mail: info@whptelecoms.com


vodafone
CORNERSTONE - BEACON

Cell Name	Opt.
PORTLAND COURT	-

Cell ID No		
CORNERSTONE	TEF	VF
E332405 14838924	043514	36710_7

Site Address / Contact Details	
PORTLAND COURT BELSIZE PARK LONDON NW3 4ED	

Drawing Title: PROPOSED EAST ELEVATION				
Purpose of issue: PLANNING				Dwg Rev:
Drawing Number: 301				A
Surveyed By: SD		Original Sheet Size: A3		Pack Issue:
Drawn: JS	Date: 22.09.22	Checked: MW	Date: 22.09.22	A

EXISTING 2No. ANTENNAS MOUNTED ON YOKE BRACKETS FIXED TO NEW WALL MOUNTED SUPPORT POLE WITHIN GRP SHROUD

EXISTING RBS6102 CABINET ON SUPPORT FRAME FIXED TO WALL

TOP OF CHIMNEYS +19.0m AGL

EXISTING OLO ANTENNAS WITHIN GRP REPLICA CHIMNEY

EXISTING FREESTANDING SAFETY HANDRAIL

EXISTING OLO CABINET ON FREESTANDING MOUNT

EXISTING 3No. OLO CABINETS ON STEEL GRILLAGE

EXISTING 300mm WIDE VERTICAL COVERED CABLE TRAY

EXISTING 2No. ANTENNAS MOUNTED ON YOKE BRACKETS FIXED TO NEW WALL MOUNTED SUPPORT POLE WITHIN GRP SHROUD

TOP OF EXISTING TEF/VF ANTENNAS +19.0m AGL

U/S OF EXISTING TEF/VF ANTENNAS +17.9m AGL

U/S OF EXISTING TEF/VF ANTENNAS +17.7m AGL

PARAPET LEVEL +15.3m AGL

ROOF LEVEL +14.6m AGL

EXISTING OLO ANTENNAS WITHIN GRP REPLICA CHIMNEY


EXISTING RBS6102 CABINET AND O/D FLEXI RACK DYNAMIC CONCEPTS DC485 FREESTANDING MOUNT

EXISTING ELTEK O/D PSU CABINET AND IP65 ENCLOSURE ON DYNAMIC CONCEPTS DC485 FREESTANDING MOUNT

EXISTING WALL MOUNTED 150mm WIDE CABLE TRAY

EXISTING METER CABINET ON NEW ROOT FOUNDATION

EXISTING SOUTH ELEVATION
(1:100)

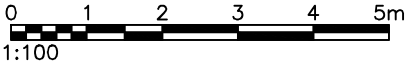

ALL DIMENSIONS ARE IN mm UNLESS NOTED OTHERWISE

N.G.R E: 526780 N: 184720

NOTES:

A	Issued for Approval	JS	MW	22.09.22
REV	MODIFICATION	BY	CH	DATE



WHP Telecoms Ltd
Faraday Court
401 Faraday Street
Birchwood Park
Warrington WA3 6GA
Tel: 01925 424100 Fax: 01925 424101
e-mail: info@whptelecoms.com



vodafone
CORNERSTONE - BEACON

Cell Name	Opt.
PORTLAND COURT	—

Cell ID No		
CORNERSTONE	TEF	VF
E332405		
14838924	043514	36710_7

Site Address / Contact Details		
PORTLAND COURT BELSIZE PARK LONDON NW3 4ED		

Drawing Title: EXISTING SOUTH ELEVATION				
Purpose of issue: PLANNING				Dwg Rev:
Drawing Number: 302				A
Surveyed By: SD		Original Sheet Size: A3		Pack Issue:
Drawn: JS	Date: 22.09.22	Checked: MW	Date: 22.09.22	A

EXISTING 1No. TEF RELOCATED ANTENNA AND PROPOSED 1No. VF ANTENNA MOUNTED ON NEW OFFSET BRACKETS FIXED TO EXISTING WALL MOUNTED SUPPORT POLE WITHIN NEW GRP SHROUD C/W PROPOSED 5No. ERS ON ERS RAILS MOUNTED TO POLES BELOW ANTENNAS.

EXISTING VF RBS6102 CABINET AND PROPOSED VF CSC CABINET ON EXISTING SUPPORT FRAME FIXED TO WALL

TOP OF CHIMNEYS +19.0m AGL

EXISTING OLO ANTENNAS WITHIN GRP REPLICA CHIMNEY

EXISTING FREESTANDING SAFETY HANDRAIL

EXISTING OLO CABINET ON FREESTANDING MOUNT

EXISTING 3No. OLO CABINETS ON STEEL GRILLAGE

EXISTING 300mm WIDE VERTICAL COVERED CABLE TRAY

EXISTING 2No. TEF RELOCATED ANTENNAS AND PROPOSED 2No. VF ANTENNA MOUNTED ON NEW OFFSET BRACKETS FIXED TO NEW WALL MOUNTED SUPPORT POLES WITHIN NEW GRP SHROUD C/W PROPOSED 10No. ERS ON ERS RAILS MOUNTED TO POLES BELOW ANTENNAS.

TOP OF PROPOSED TEF/VF ANTENNAS +19.96m AGL

U/S OF PROPOSED TEF ANTENNAS +18.66m AGL

U/S OF PROPOSED VF ANTENNAS +18.46m AGL

PARAPET LEVEL +15.3m AGL

ROOF LEVEL +14.6m AGL

EXISTING OLO ANTENNAS WITHIN GRP REPLICA CHIMNEY

EXISTING VF RBS6102 CABINET PLINTH TO BE REMOVED AND REPLACED WITH PROPOSED VF ERS RACK ON DYNAMIC CONCEPTS DC485 FREESTANDING MOUNT

EXISTING ELTEK O/D PSU CABINET AND IP65 ENCLOSURE ON DYNAMIC CONCEPTS DC485 FREESTANDING MOUNT


EXISTING WALL MOUNTED 150mm WIDE CABLE TRAY

EXISTING METER CABINET ON NEW ROOT FOUNDATION

G.L.

PROPOSED SOUTH ELEVATION
(1:100)

The drawings comply with TEF & VF Non-Standard ICNIRP guidelines.
Designed in accordance with Cornerstone documents: SDN0008 & SDN0009.

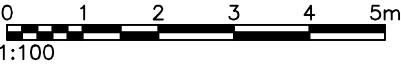

ALL DIMENSIONS ARE IN mm UNLESS NOTED OTHERWISE

N.G.R E: 526780 N: 184720

NOTES:

A	Issued for Approval	JS	MW	22.09.22
REV	MODIFICATION	BY	CH	DATE



WHP Telecoms Ltd
Faraday Court
401 Faraday Street
Birchwood Park
Warrington WA3 6GA
Tel: 01925 424100 Fax: 01925 424101
e-mail: info@whptelecoms.com



vodafone
CORNERSTONE - BEACON

Cell Name	Opt.
PORTLAND COURT	—


Cell ID No		
CORNERSTONE	TEF	VF
E332405		
14838924	043514	36710_7

Site Address / Contact Details		
PORTLAND COURT BELSIZE PARK LONDON NW3 4ED		

Drawing Title: PROPOSED SOUTH ELEVATION			
Purpose of issue: PLANNING			Dwg Rev:
Drawing Number: 303			A
Surveyed By: SD		Original Sheet Size: A3	
Drawn: JS	Date: 22.09.22	Checked: MW	Date: 22.09.22
			Pack Issue: A



EXISTING WEST ELEVATION
(1:100)

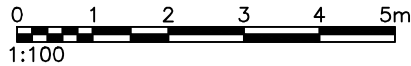

ALL DIMENSIONS ARE IN mm UNLESS NOTED OTHERWISE

N.G.R | E: 526780 N: 184720

NOTES:

A	Issued for Approval	JS	MW	22.09.22
REV	MODIFICATION	BY	CH	DATE



WHP Telecoms Ltd
Faraday Court
401 Faraday Street
Birchwood Park
Warrington WA3 6GA
Tel: 01925 424100 Fax: 01925 424101
e-mail: info@whptelecoms.com


vodafone
CORNERSTONE - BEACON


Cell Name	Opt.
PORTLAND COURT	—

Cell ID No		
CORNERSTONE	TEF	VF
E332405		
14838924	043514	36710_7

Site Address / Contact Details

PORTLAND COURT
BELSIZE PARK
LONDON
NW3 4ED

Drawing Title: EXISTING WEST ELEVATION				
Purpose of issue: PLANNING				Dwg Rev:
Drawing Number: 304				A
Surveyed By: SD		Original Sheet Size: A3		Pack Issue:
Drawn: JS	Date: 22.09.22	Checked: MW	Date: 22.09.22	A

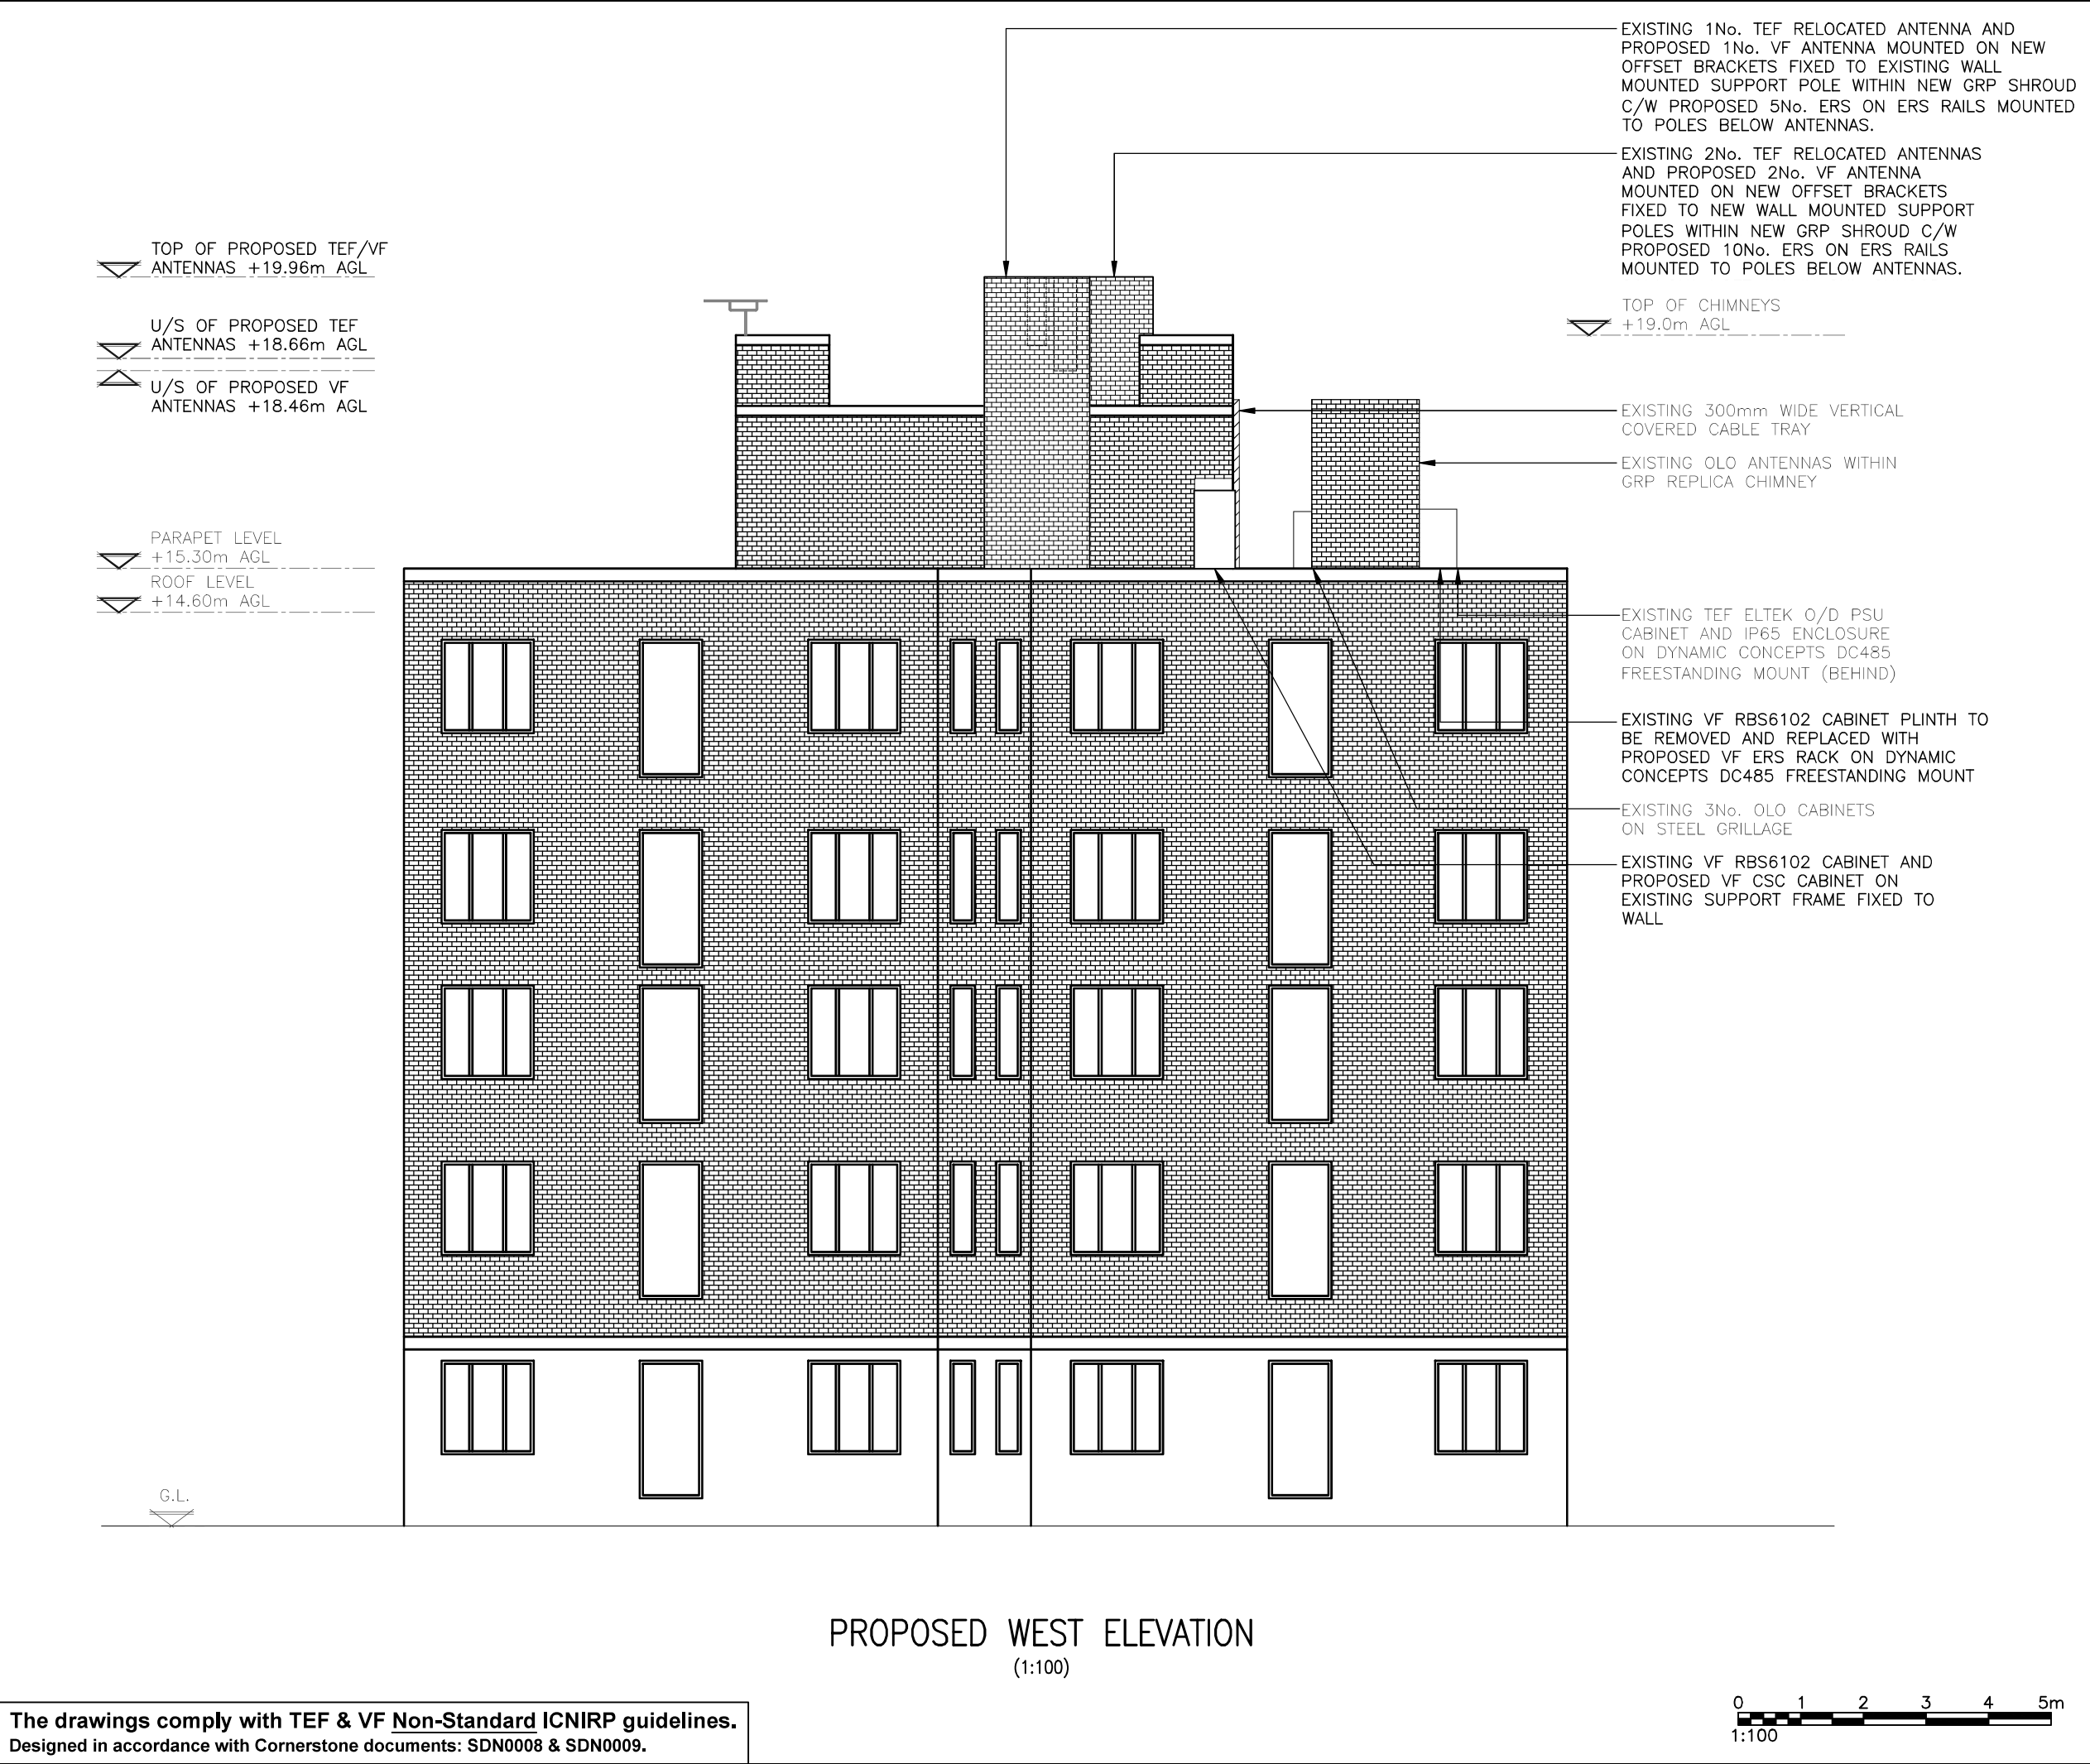

The drawings comply with TEF & VF Non-Standard ICNIRP guidelines.
Designed in accordance with Cornerstone documents: SDN0008 & SDN0009.

ALL DIMENSIONS ARE IN mm UNLESS NOTED OTHERWISE

N.G.R

E: 526780

N: 184720

NOTES:

A	Issued for Approval	JS	MW	22.09.22	
REV	MODIFICATION	BY	CH	DATE	



WHP Telecoms Ltd


Faraday Court
401 Faraday Street
Birchwood Park
Warrington WA3 6GA
Tel: 01925 424100 Fax: 01925 424101
e-mail: info@whptelecoms.com



vodafone


CORNERSTONE - BEACON

Cell Name			Opt.
PORTLAND COURT			—
Cell ID No			
CORNERSTONE	TEF	VF	
E332405 14838924	043514	36710_7	
Site Address / Contact Details			
PORTLAND COURT BELSIZE PARK LONDON NW3 4ED			
Drawing Title: PROPOSED WEST ELEVATION			
Purpose of issue: PLANNING			Dwg Rev:
Drawing Number: 305			A
Surveyed By: SD		Original Sheet Size: A3	Pack Issue:
Drawn: JS	Date: 22.09.22	Checked: MW	Date: 22.09.22
		A	

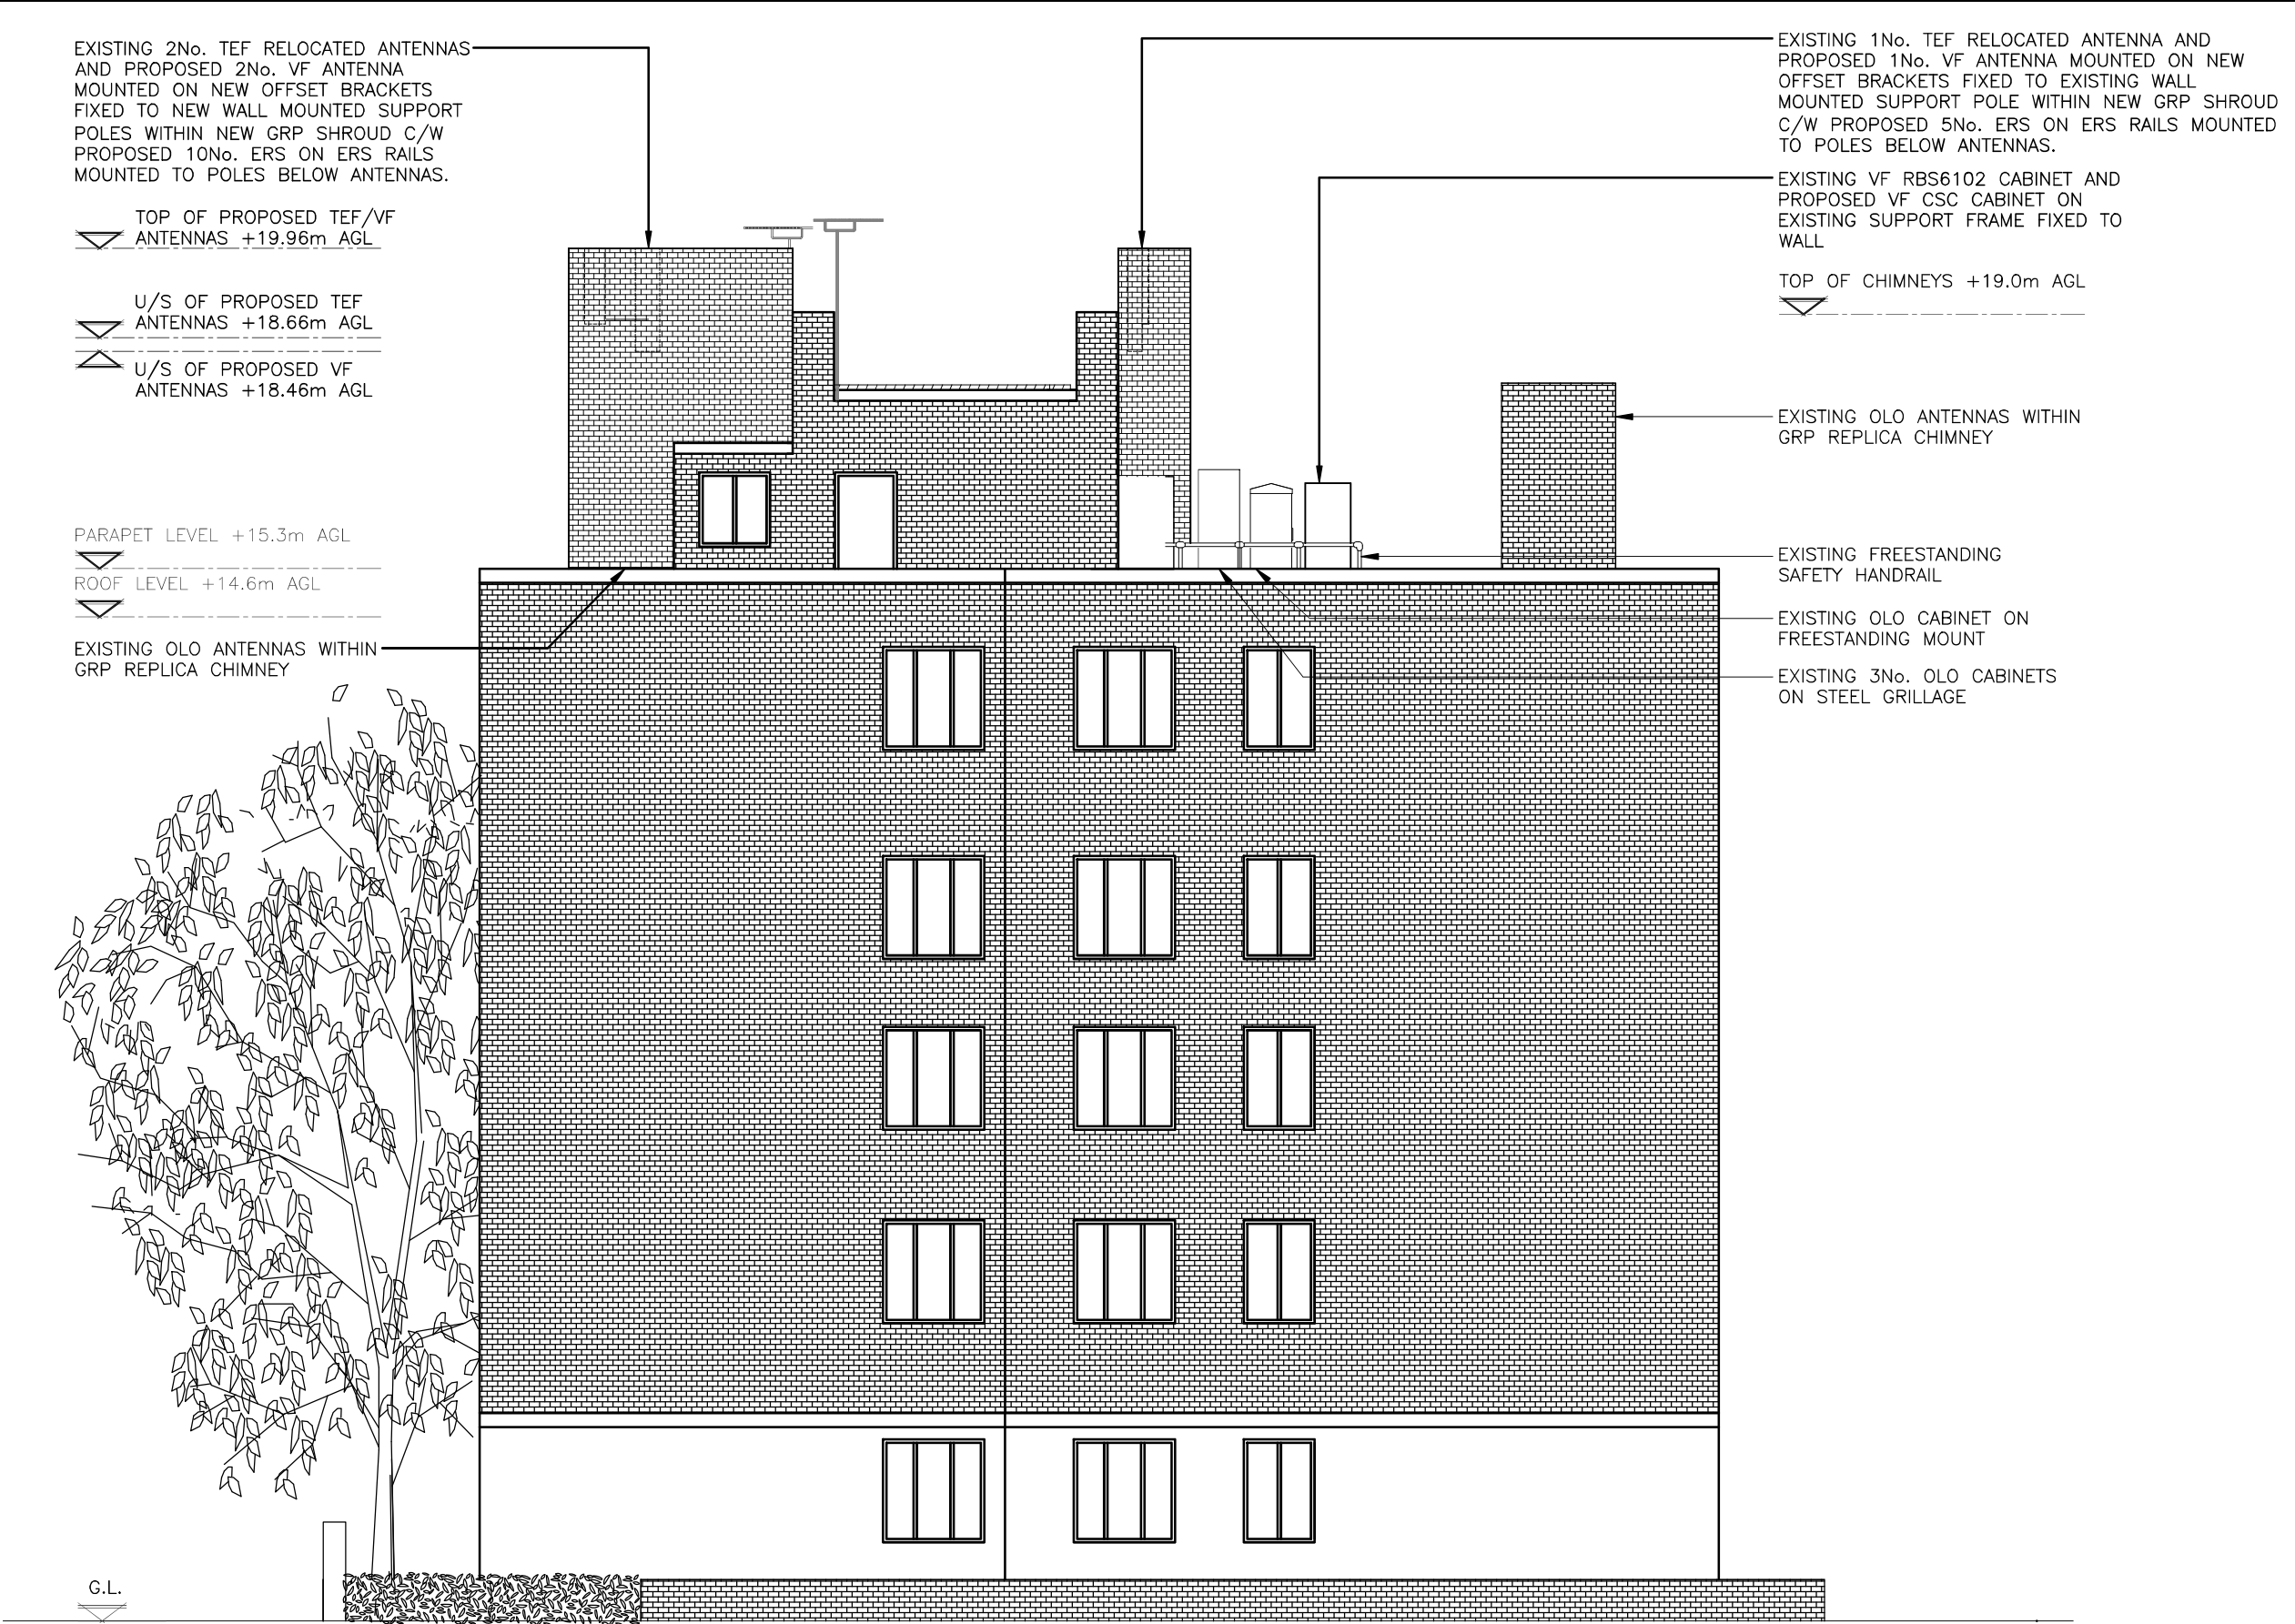

PROPOSED NORTH ELEVATION
(1:100)

The drawings comply with TEF & VF Non-Standard ICNIRP guidelines.
Designed in accordance with Cornerstone documents: SDN0008 & SDN0009.

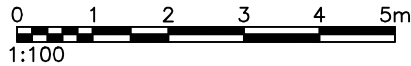


ALL DIMENSIONS ARE IN mm UNLESS NOTED OTHERWISE

N.G.R E: 526780 N: 184720

NOTES:

A	Issued for Approval	JS	MW	22.09.22
REV	MODIFICATION	BY	CH	DATE

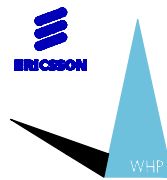

WHP Telecoms Ltd
Faraday Court
401 Faraday Street
Birchwood Park
Warrington WA3 6GA
Tel: 01925 424100 Fax: 01925 424101
e-mail: info@whptelecoms.com



vodafone
CORNERSTONE - BEACON

Cell Name	Opt.
PORTLAND COURT	—

Cell ID No		
CORNERSTONE	TEF	VF
E332405 14838924	043514	36710_7

Site Address / Contact Details
PORTLAND COURT BELSIZE PARK LONDON NW3 4ED

Drawing Title: PROPOSED NORTH ELEVATION				
Purpose of issue: PLANNING				Dwg Rev:
Drawing Number: 307				A
Surveyed By: SD		Original Sheet Size: A3		Pack Issue:
Drawn: JS	Date: 22.09.22	Checked: MW	Date: 22.09.22	A