



Internal Room Elevation

Scale: 1:10

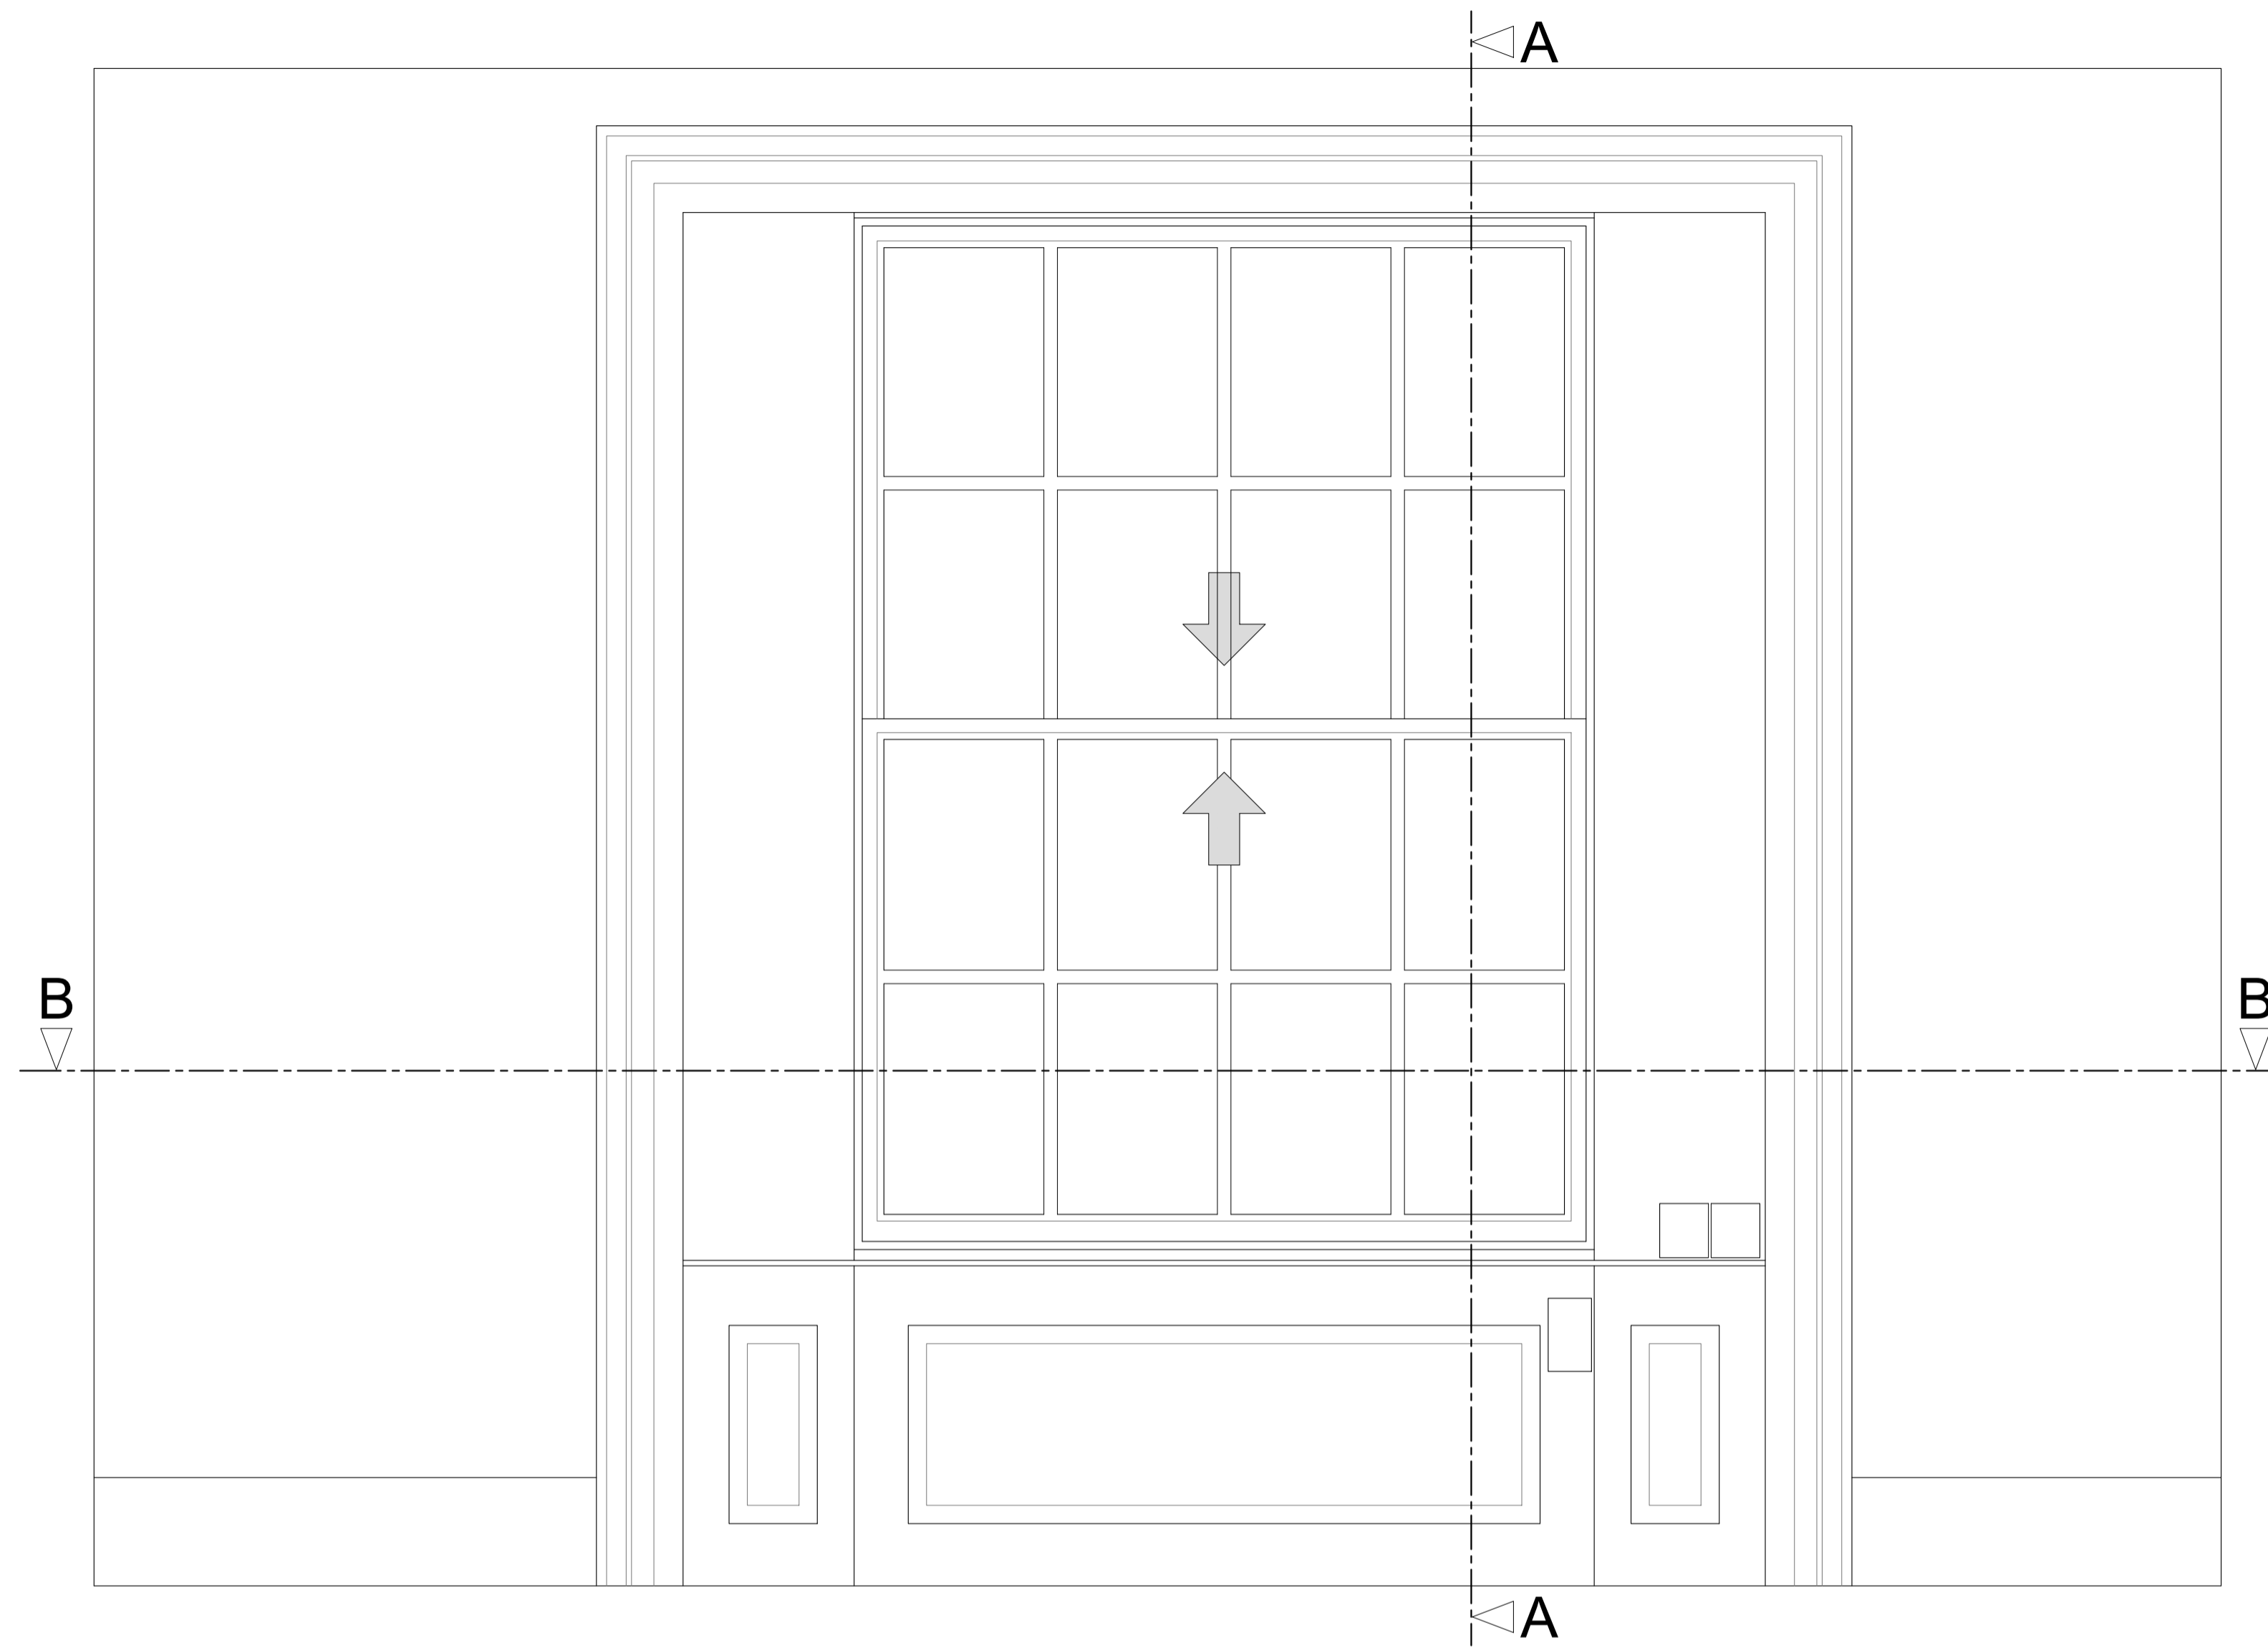


Section A-A through External Wall

Scale: 1:10

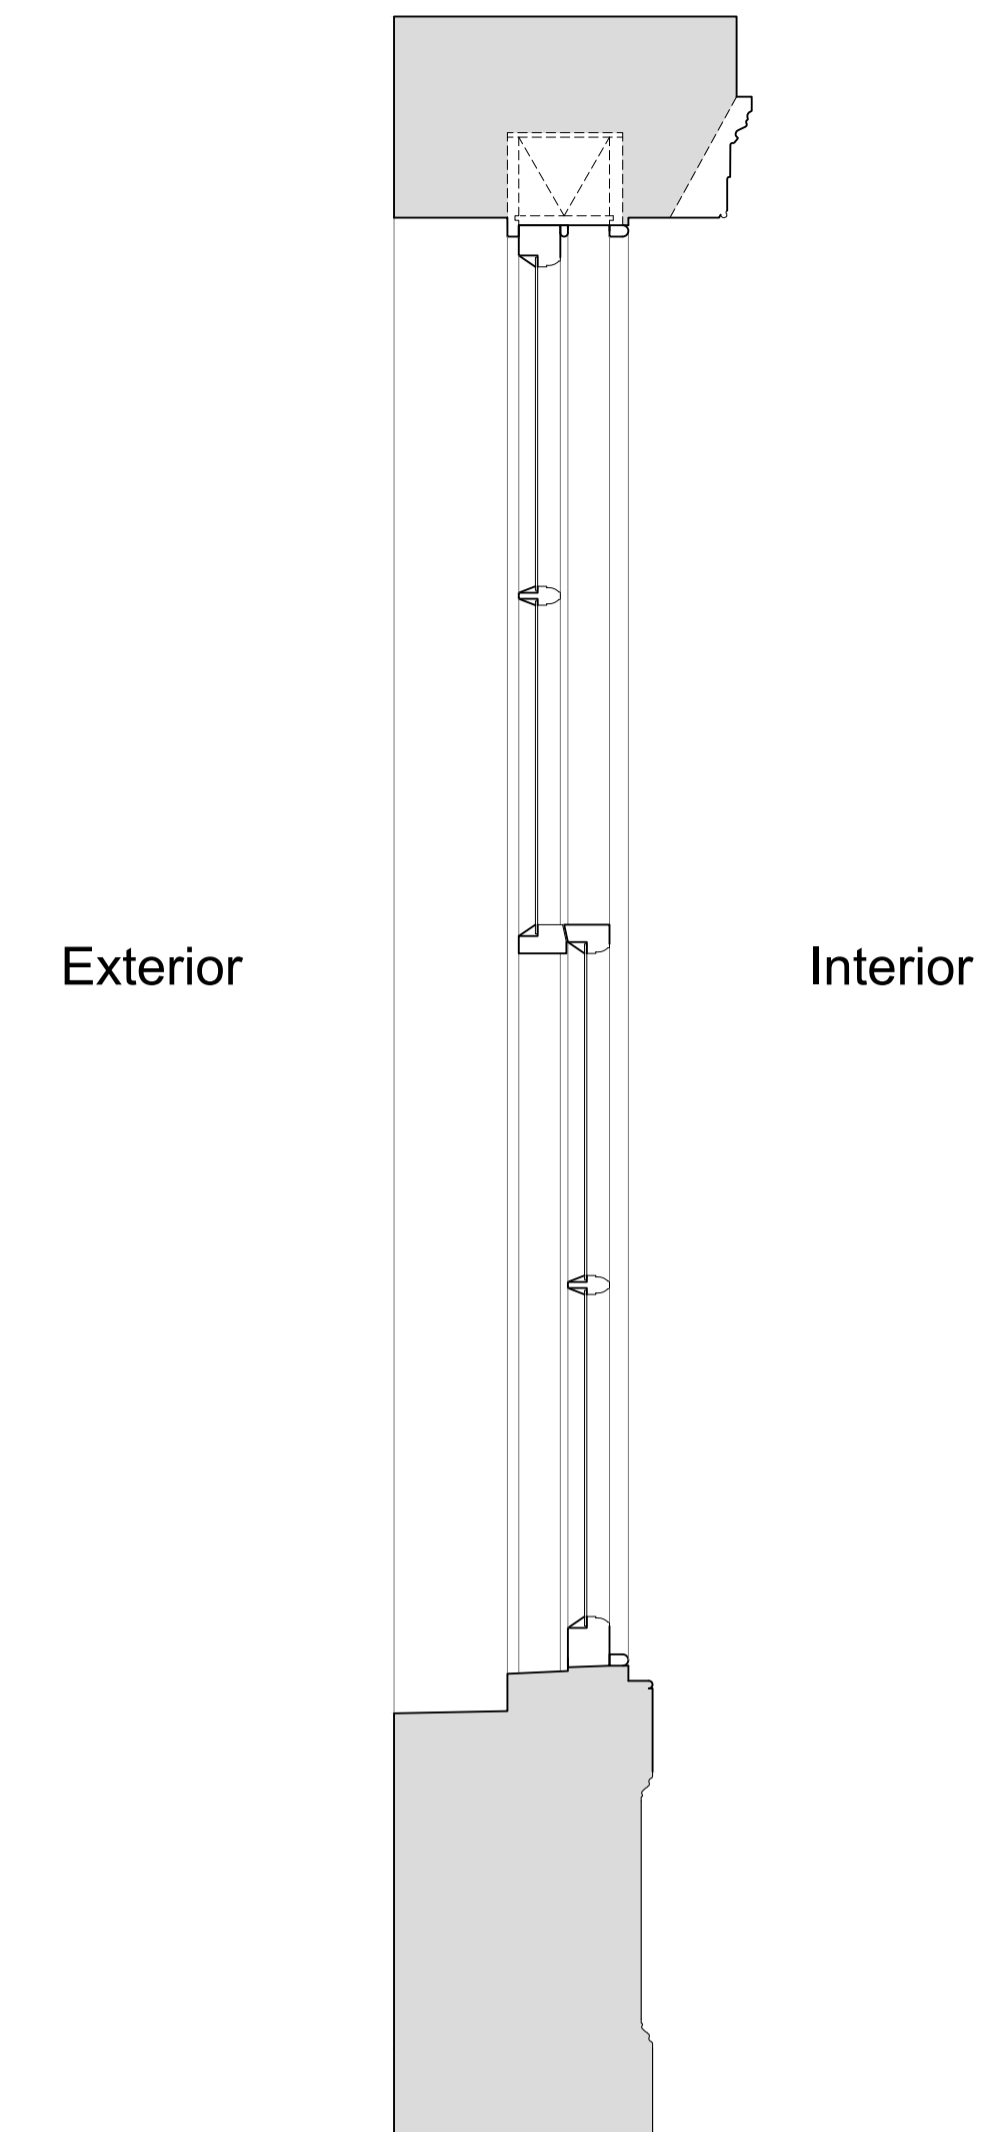


Plan Section B-B

Scale: 1:10

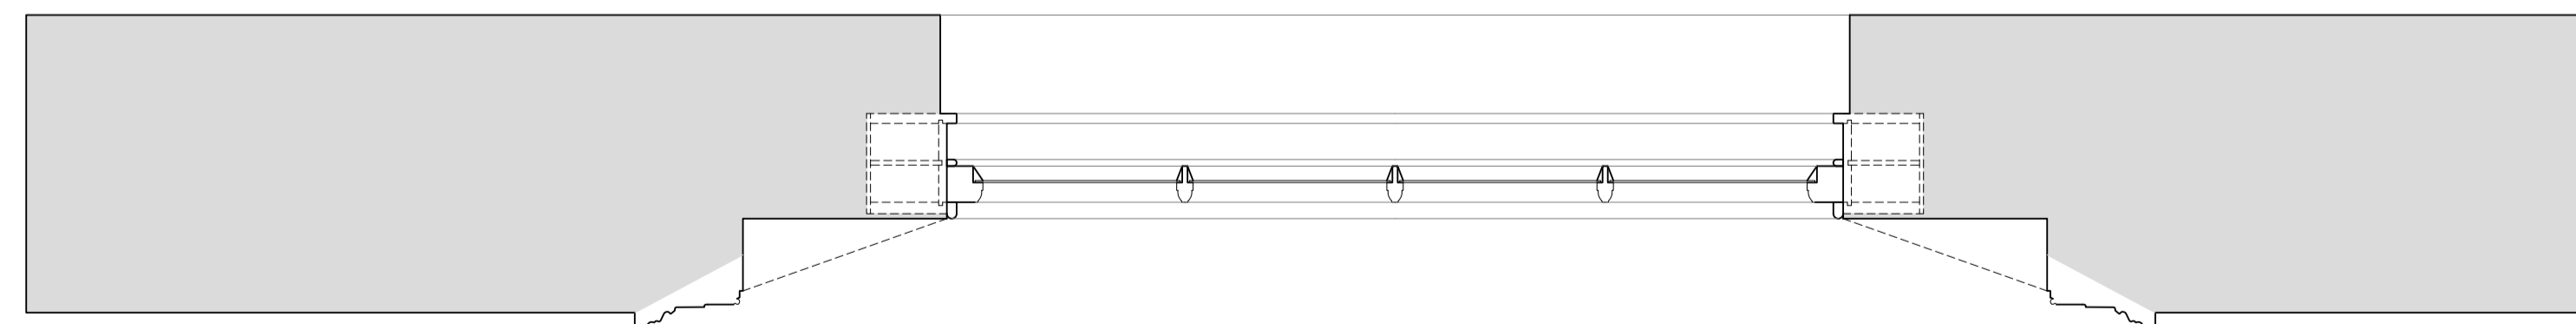

Revision	Date	Amendment
1.0	09-12-2022	Issued for listed building consent application

Do not reproduce this drawing without written permission  
All dimensions are in millimetres unless stated otherwise

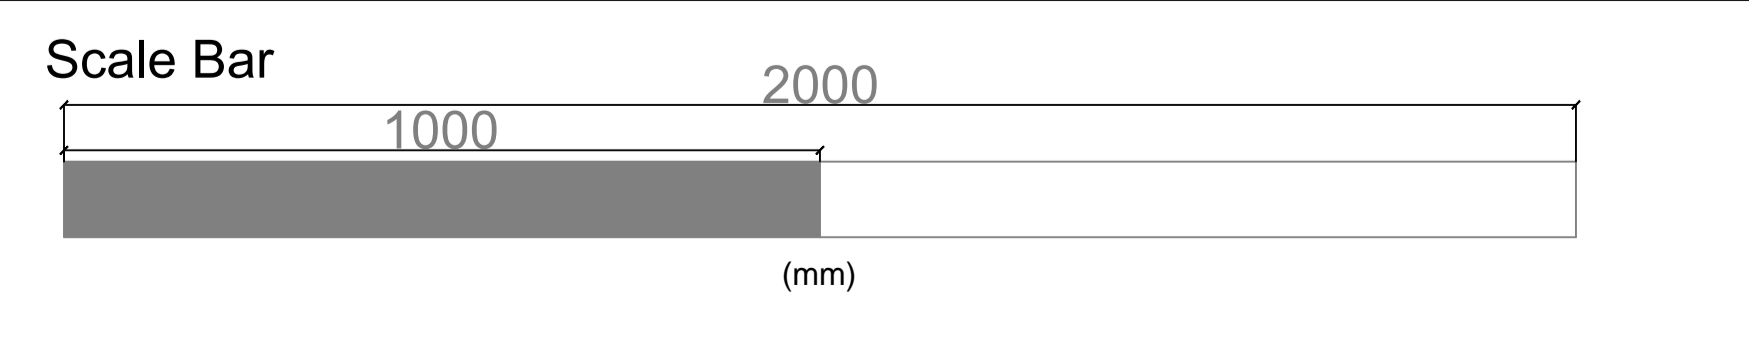

Drawing Not For Construction


High Speed (HS2) Limited  
1st-3rd Floor, The Podium  
1 Eversholt Street  
London NW1 2DN

Skanska Costain Strabag Joint Venture  
9th Floor, The Tower  
1 Eversholt Street  
London NW1 2DN

Site Address: 74A Delancey Street, London NW1			
Drawing Title: Ground Floor - Living Room: EXISTING Window Joinery Details - Sheet 1 of 3			
Surveyed by: AP	Drawn by: AP	Checked by: PT	Presentation Scale: as shown @ A1
Date: 08-07-2022	Drawing No: WPI P066 NI - 74A DeS-EX-GF-J-02	Revision: 1.0	


Internal Room Elevation with Secondary Glazing Installed

Scale: 1:10

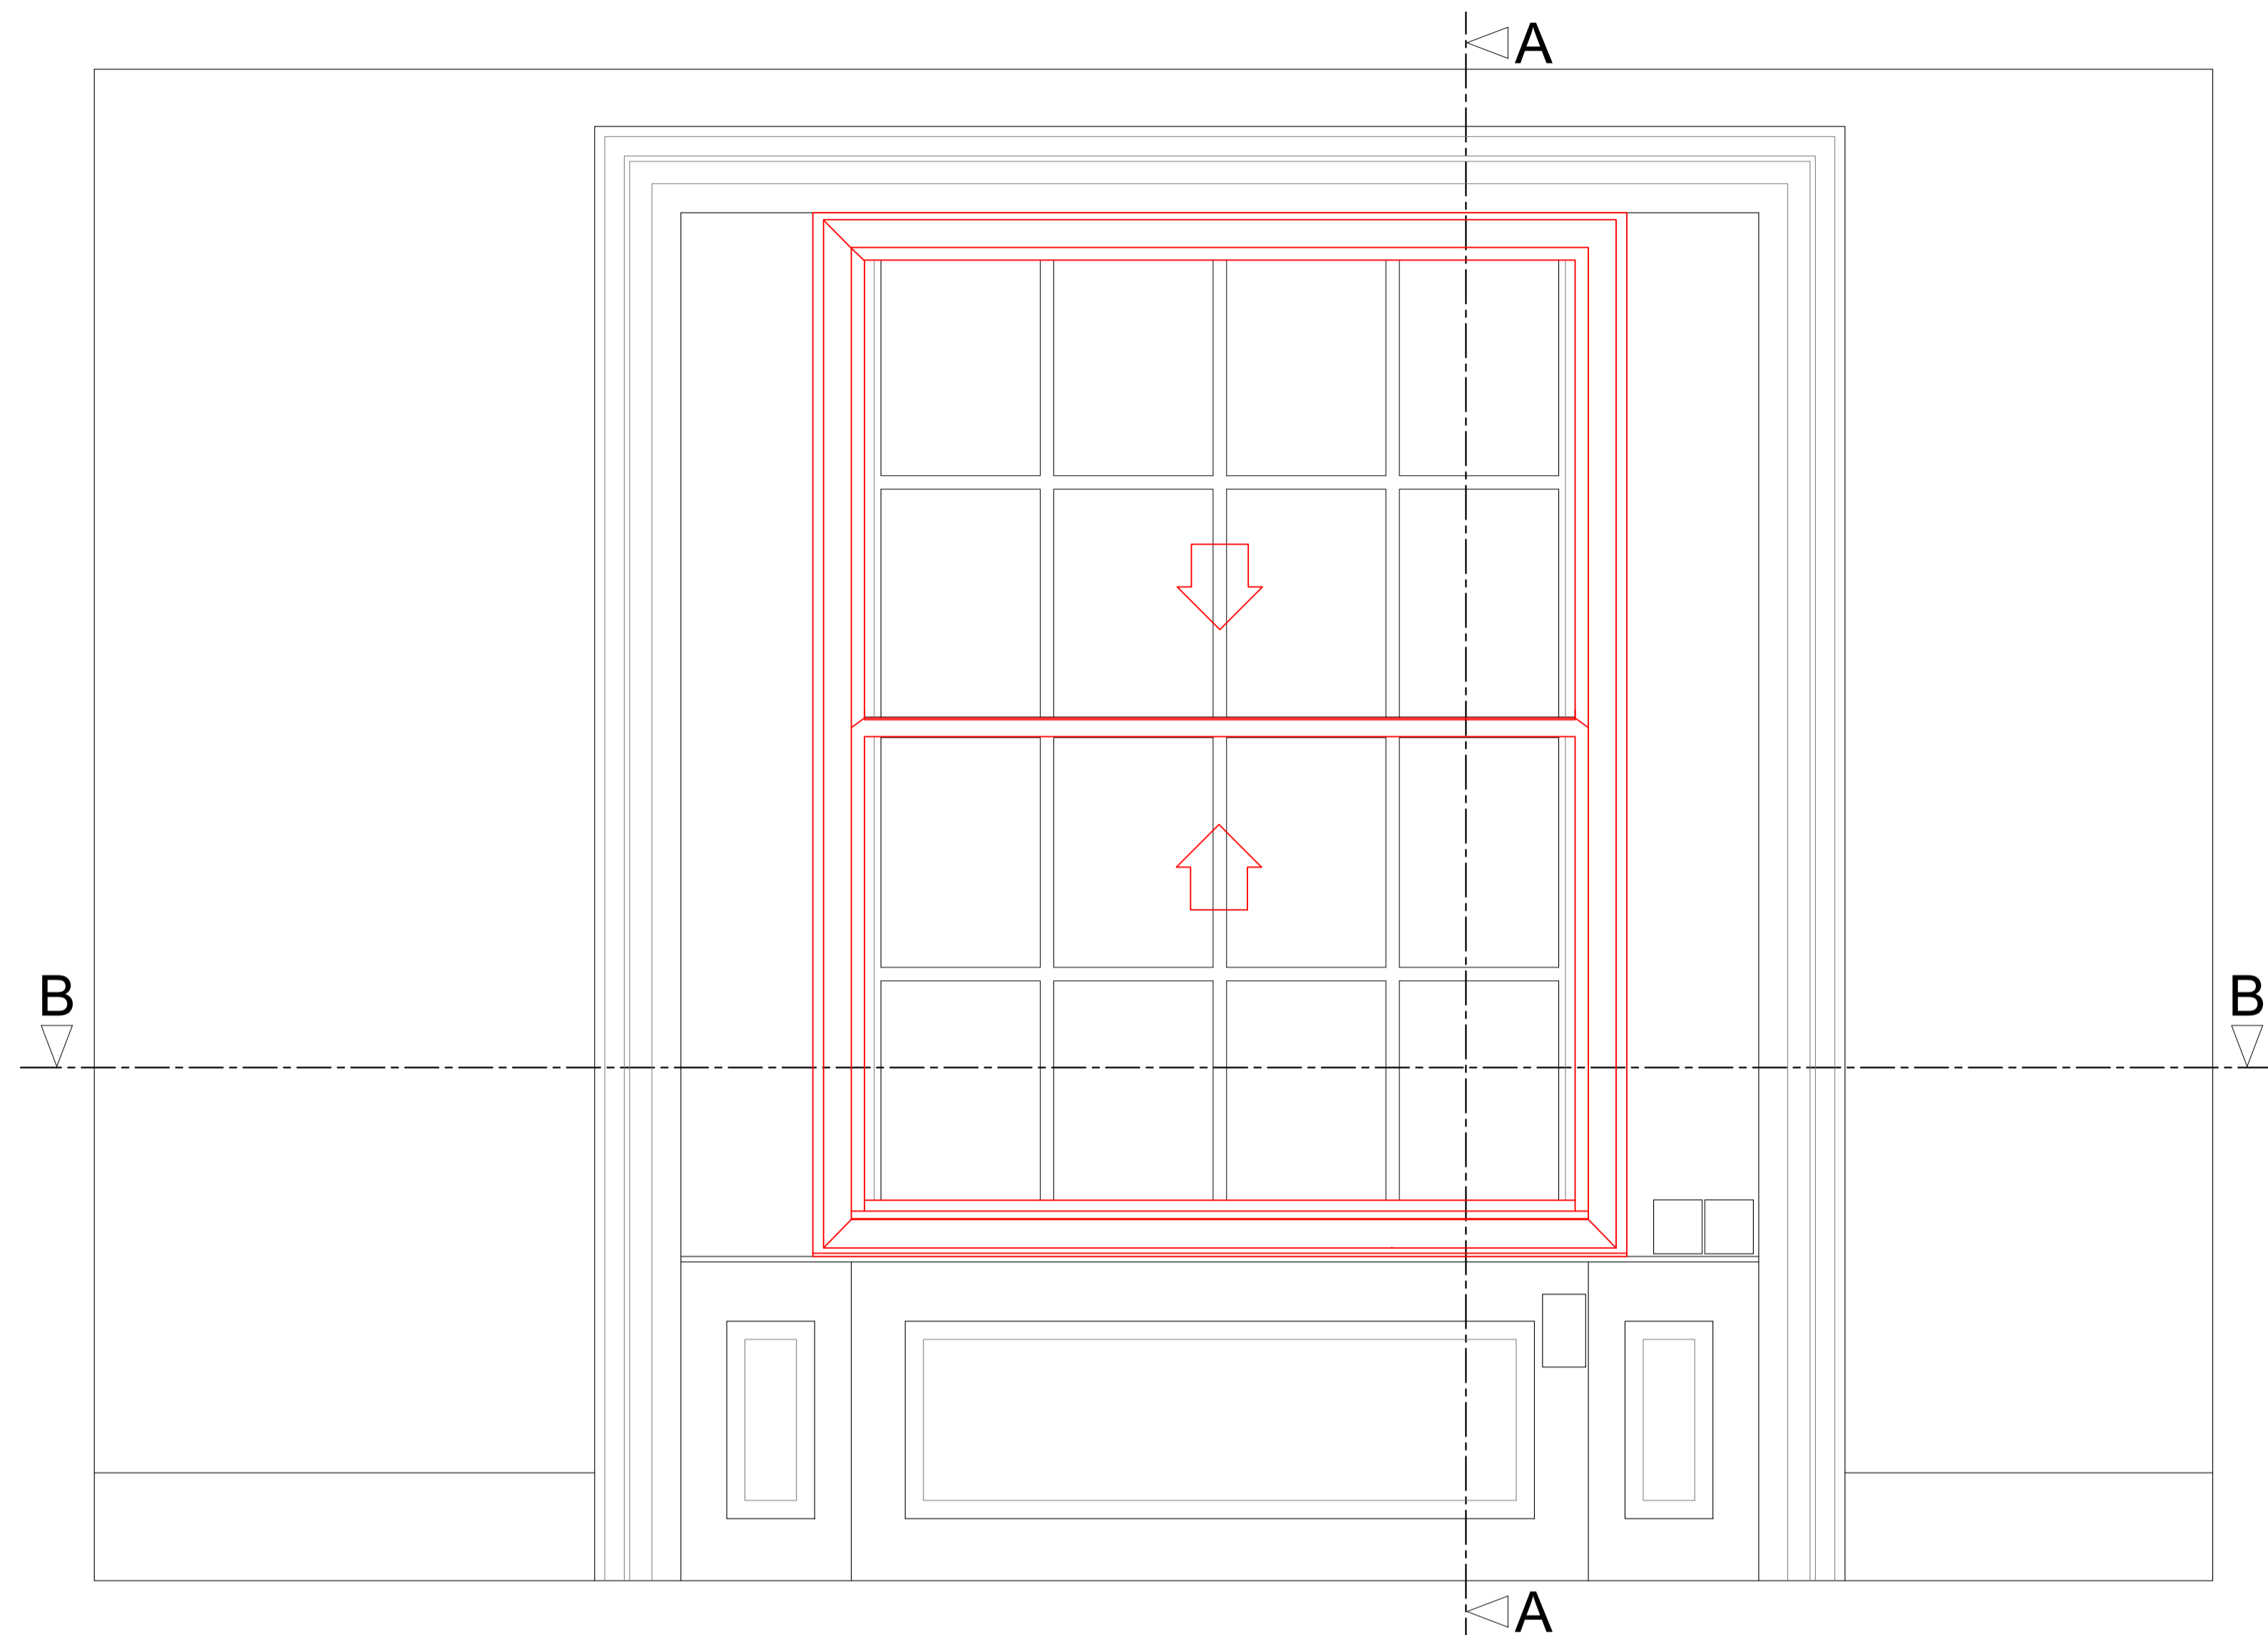


Section A-A through External Wall with Secondary Glazing Installed

Scale: 1:10

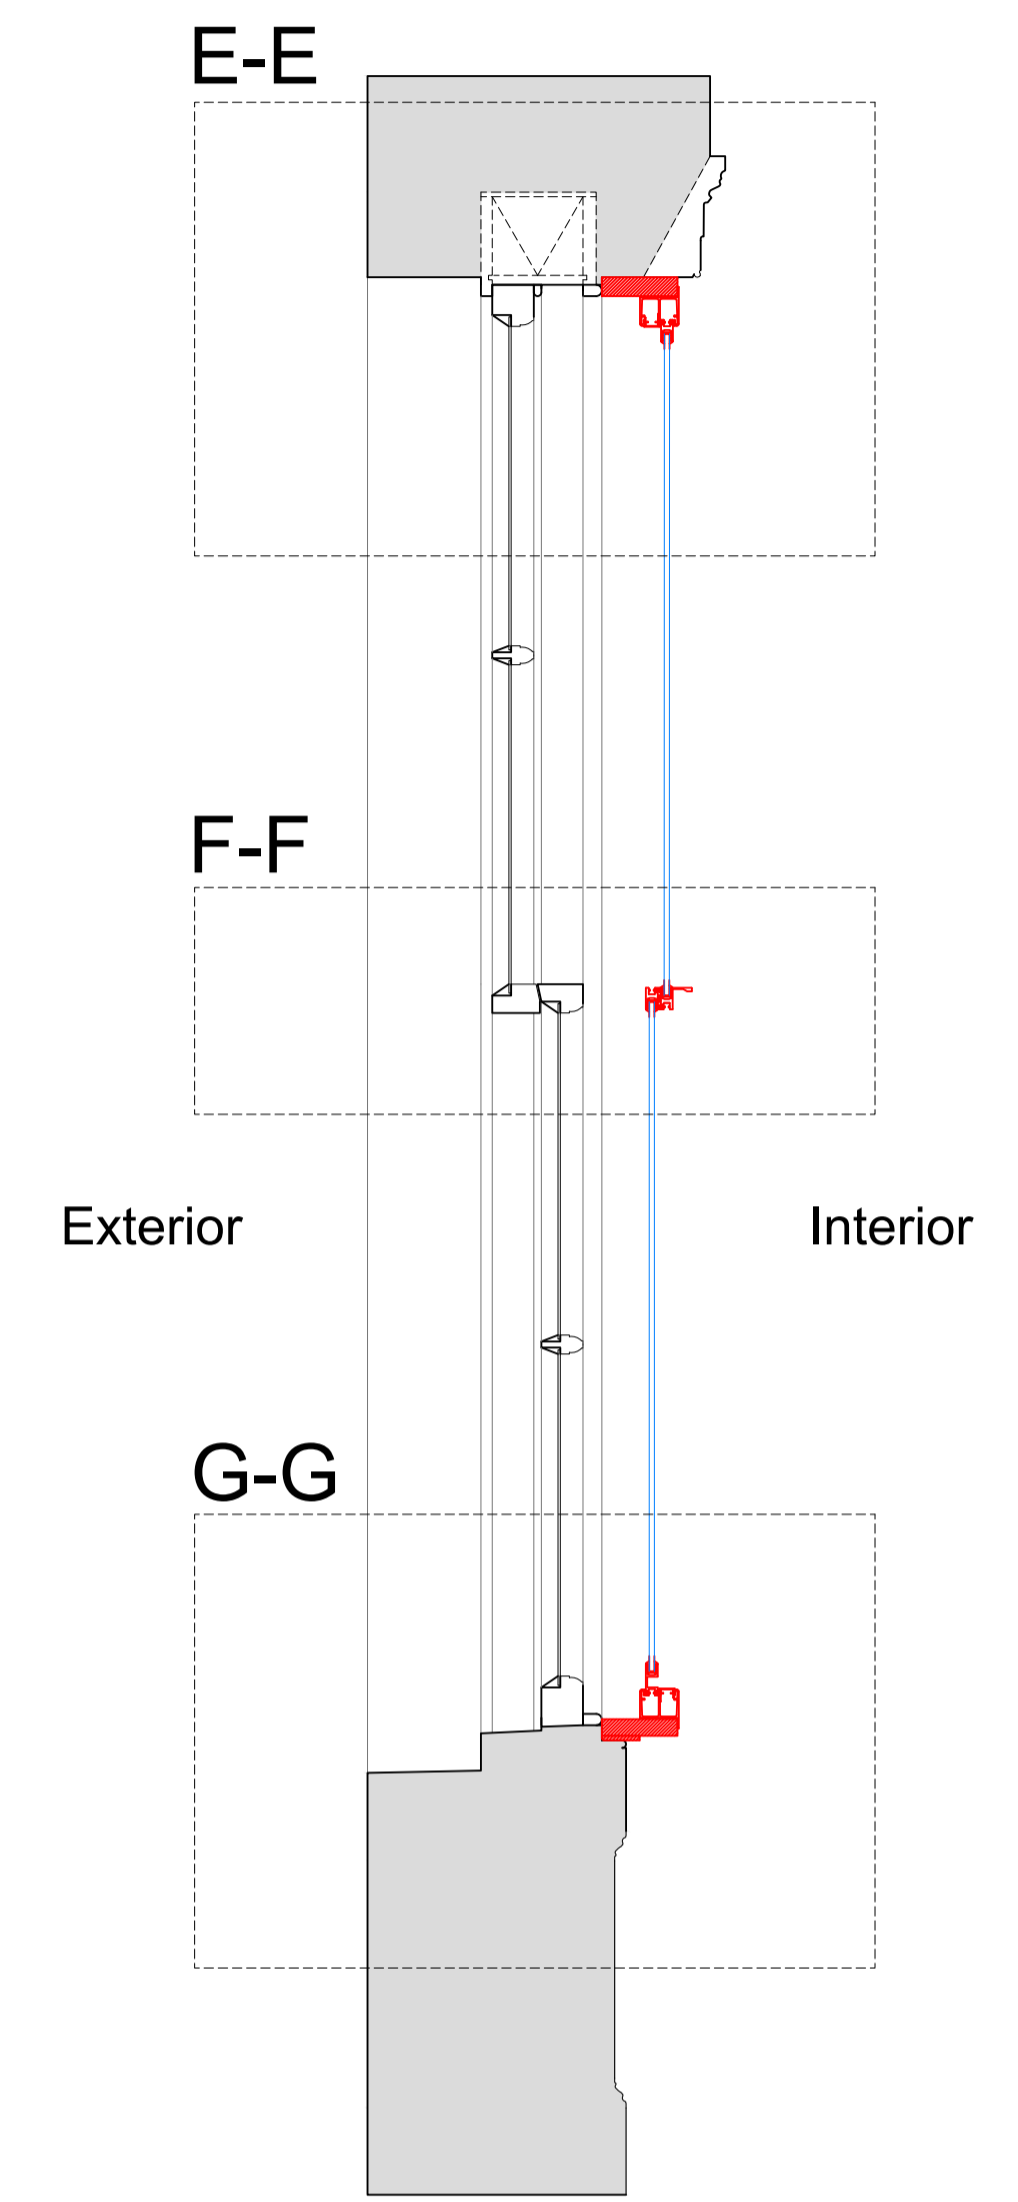

Plan Section B-B with Secondary Glazing Installed


Scale: 1:10

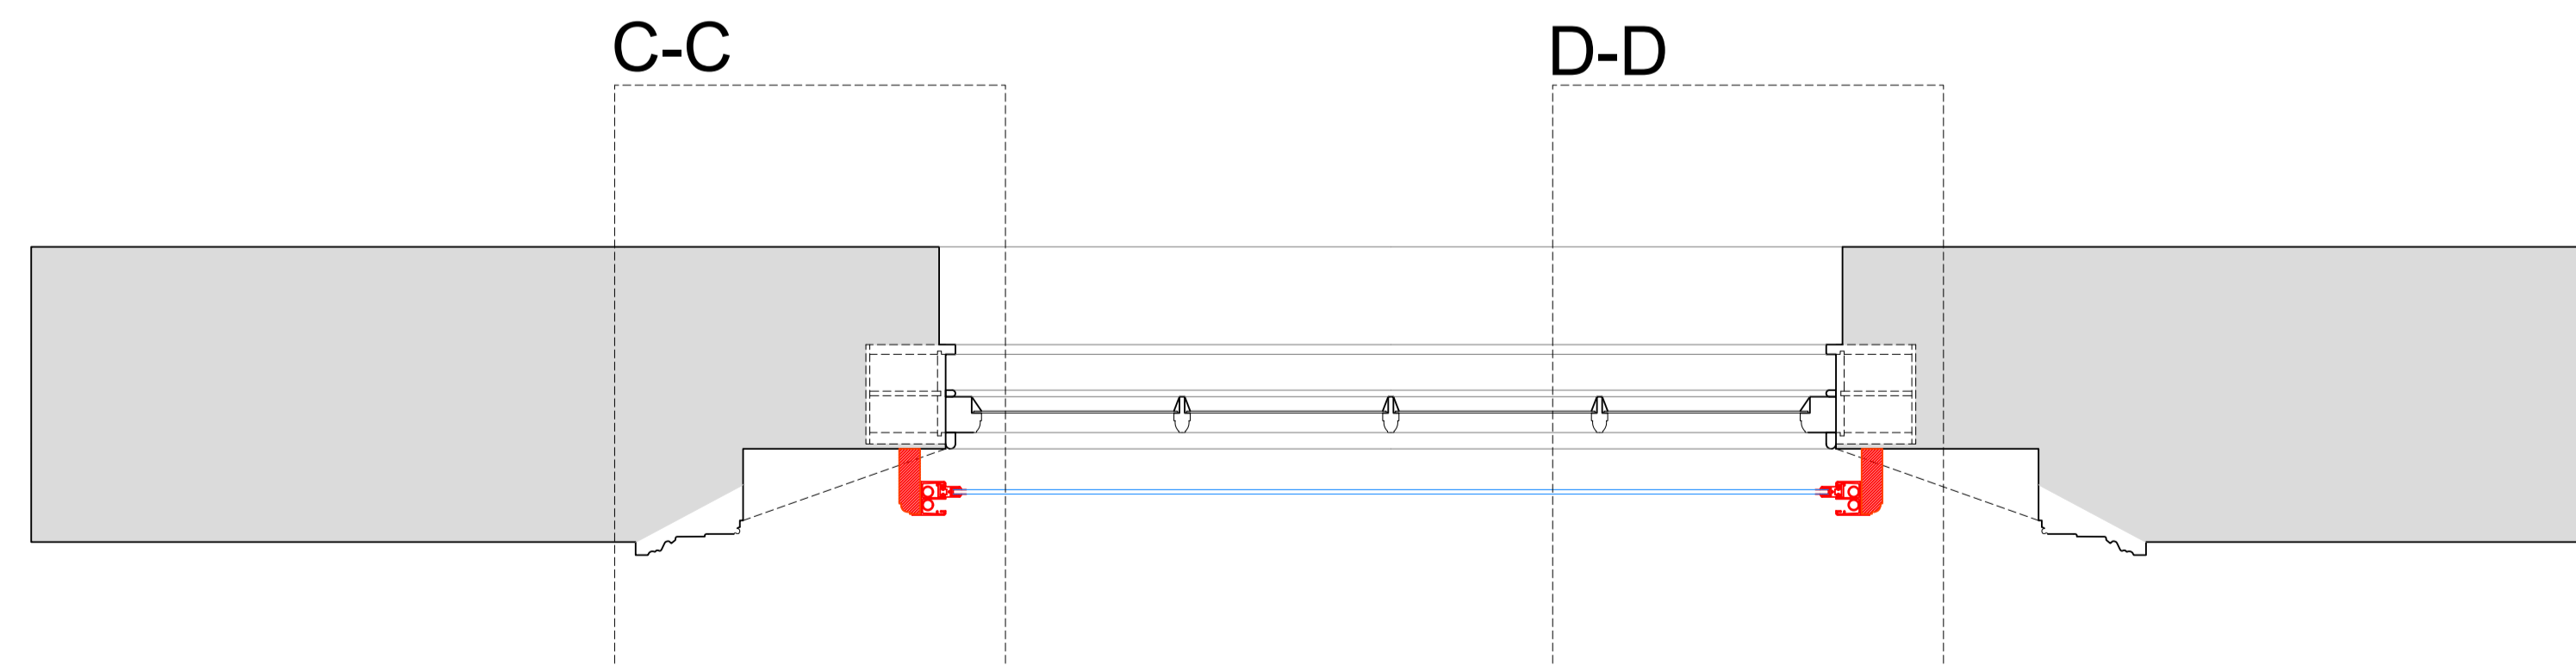

SECONDARY GLAZING SHOWN IN RED FOR VISUAL CLARITY ONLY

Revision	Date	Amendment
1.0	09-12-2022	Issued for listed building consent application

Do not reproduce this drawing without written permission  
All dimensions are in millimetres unless stated otherwise

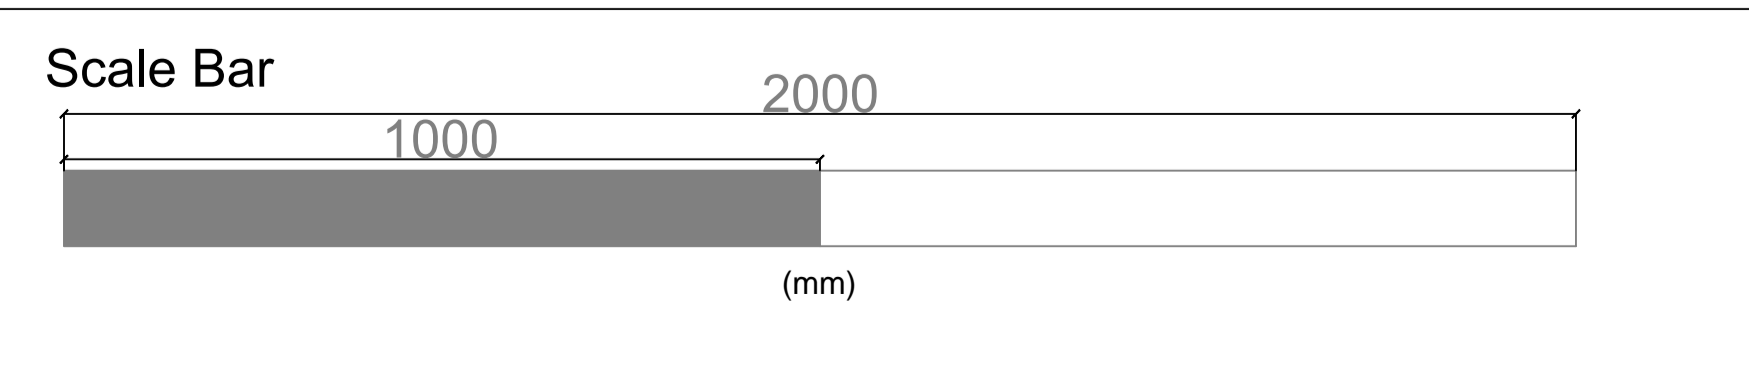


Drawing Not For Construction

High Speed (HS2) Limited  
1st-3rd Floor, The Podium  
1 Eversholt Street  
London NW1 2DN


Skanska Costain Strabag Joint Venture  
9th Floor, The Tower  
1 Eversholt Street  
London NW1 2DN

Site Address 74A Delancey Street, London NW1			
Drawing Title Ground Floor - Living Room: PROPOSED Secondary Glazing Details - Sheet 2 of 3			
Surveyed by AP	Drawn by AP	Checked by PT	Presentation Scale as shown @ A1
Date 08-07-2022	Drawing No. WPI P066 NI - 74A DeS-PR-GF-J-02.1	Revision 1.0	


Section C-C  
Scale: 1:5 on A1

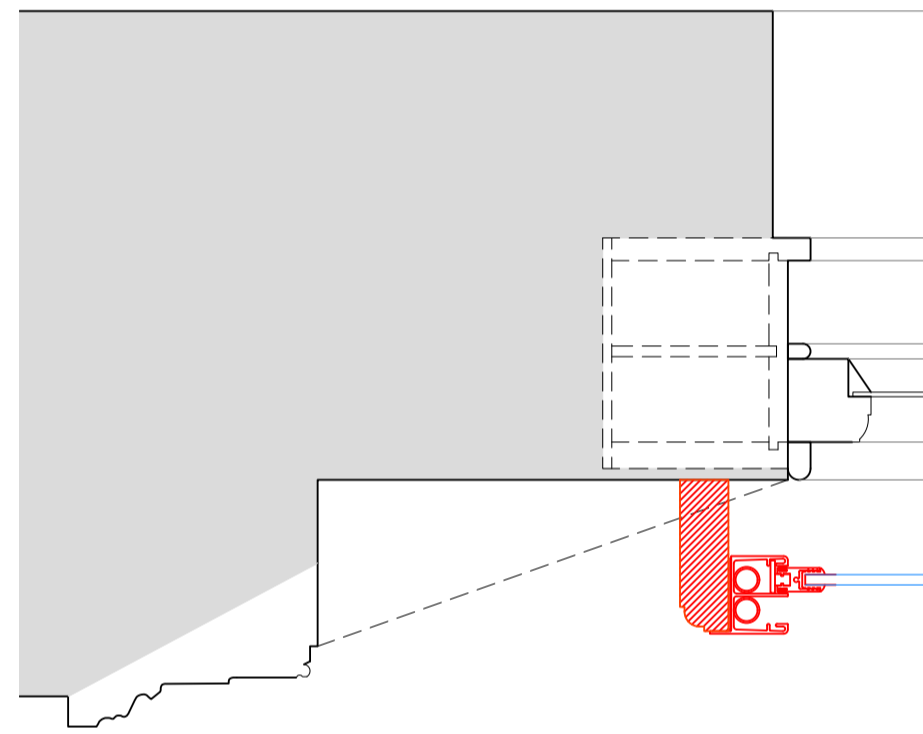


Section D-D  
Scale: 1:5 on A1

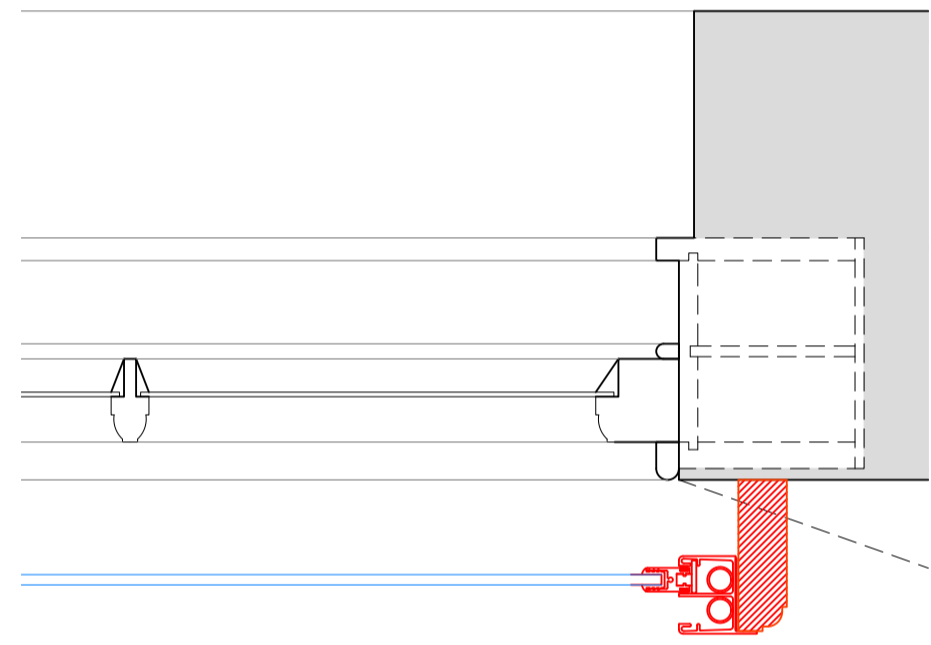


Section E-E  
Scale: 1:5 on A1

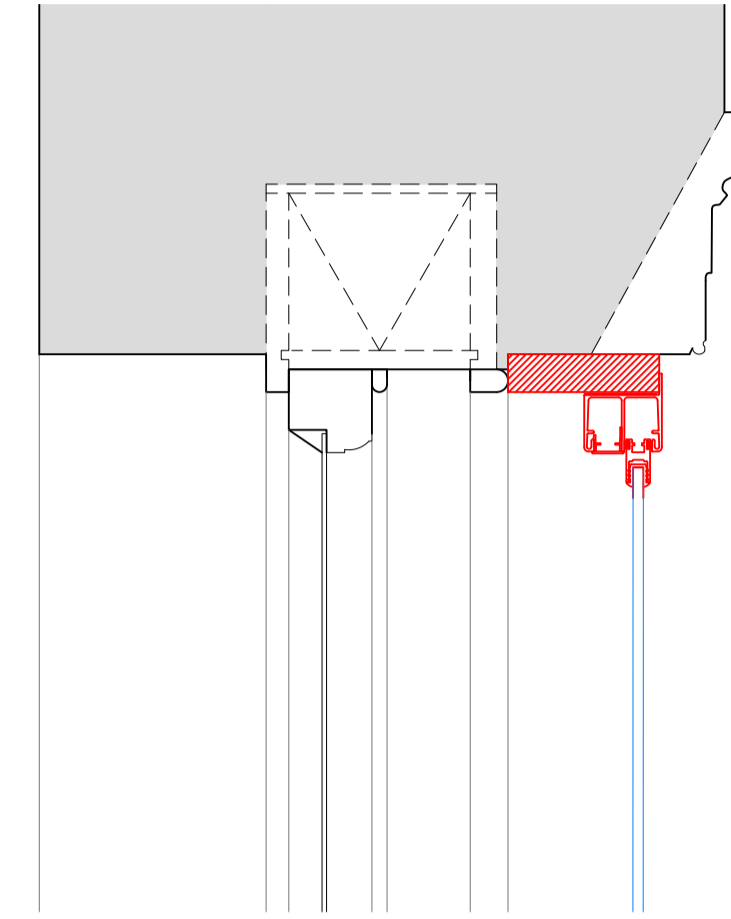


Section F-F  
Scale: 1:5 on A1

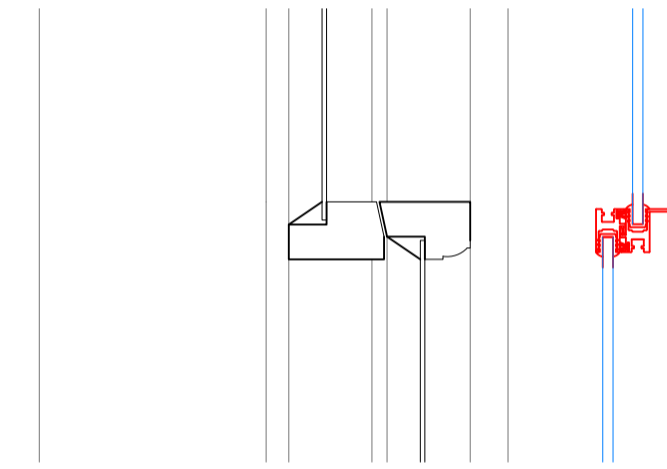

Section G-G  
Scale: 1:5 on A1

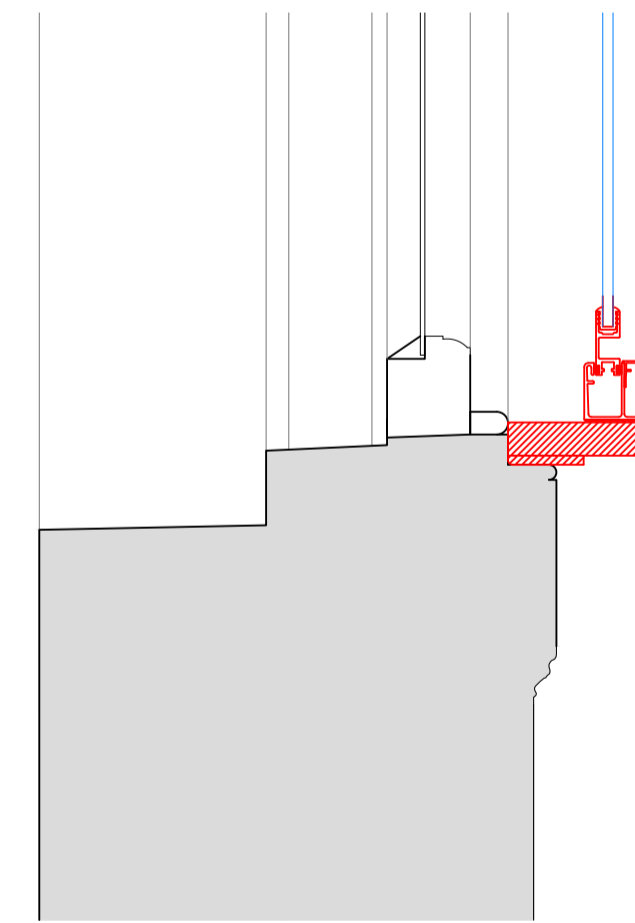

Scale Bar

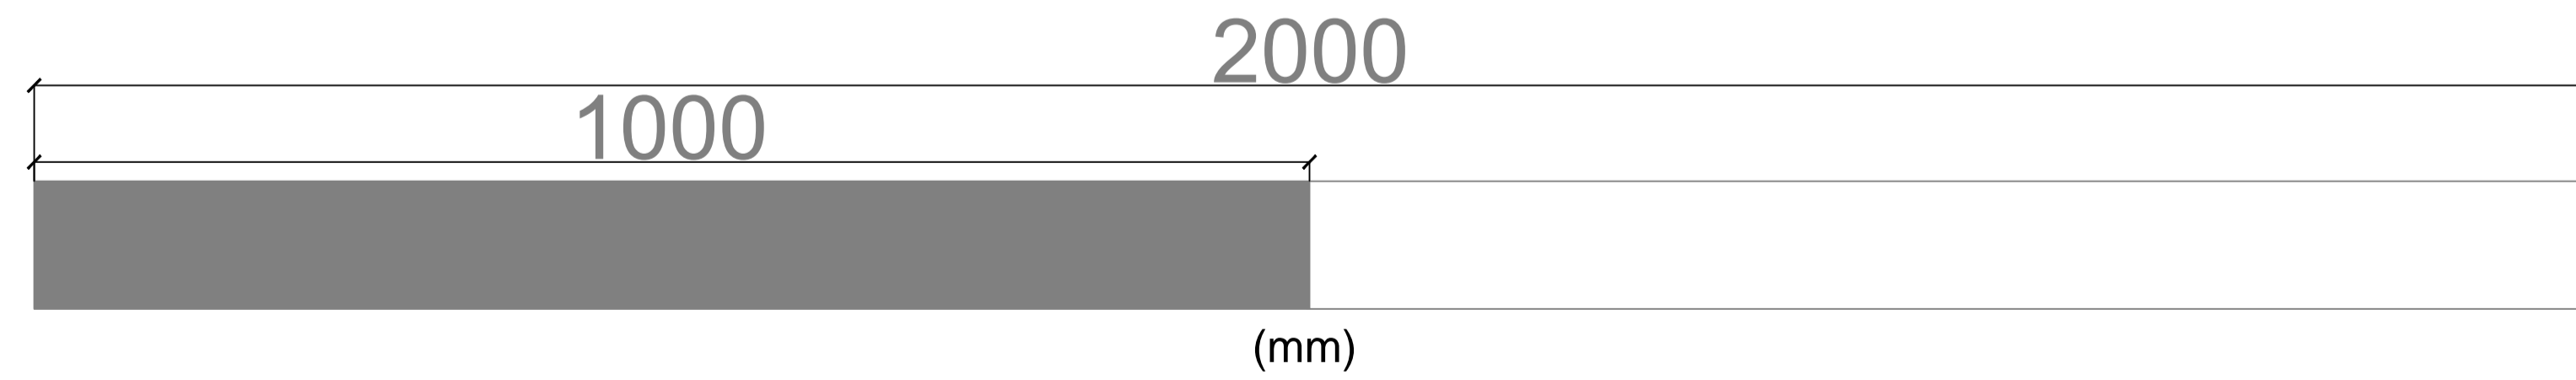

SECONDARY GLAZING SHOWN IN RED FOR VISUAL CLARITY ONLY

Revision	Date	Amendment
1.0	09-12-2022	Issued for listed building consent application

Do not reproduce this drawing without written permission  
All dimensions are in millimetres unless stated otherwise

Drawing Not For Construction

High Speed (HS2) Limited  
1st-3rd Floor, The Podium  
1 Eversholt Street  
London NW1 2DN

Skanska Costain Strabag Joint Venture  
9th Floor, The Tower  
1 Eversholt Street  
London NW1 2DN

Site Address 74A Delancey Street, London NW1			
Drawing Title Ground Floor - Living Room: PROPOSED Secondary Glazing Details - Sheet 3 of 3			
Survised by AP	Drawn by AP	Checked by PT	Presentation Scale 1:5 @ A1
Date 08-07-2022	Drawing No. WPI P066 NI - 74A DeS-PR-GF-J-02.2	Revision 1.0	