


# 8461315 block plan

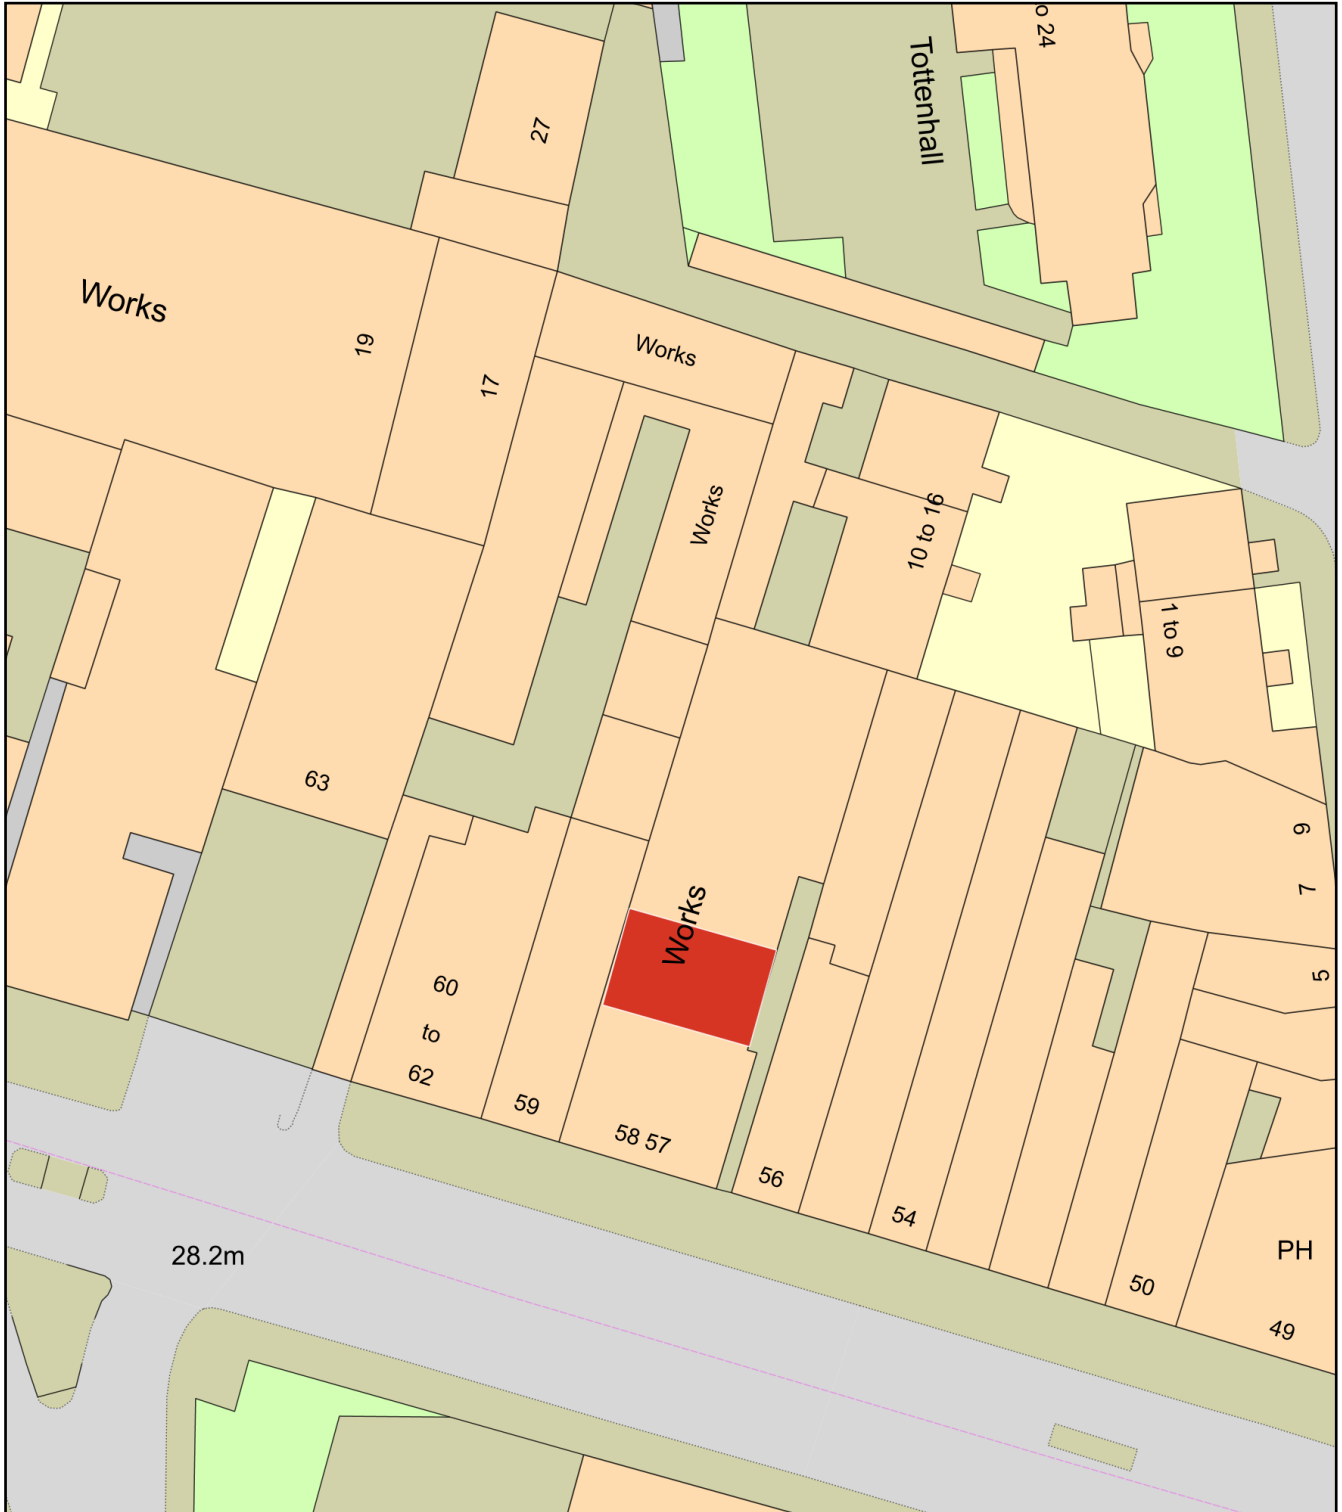

Plan Produced for: 57 58 Chalk Farm Road

Date Produced: 10 Jan 2023

Plan Reference Number: TQRQM23010150046583

Scale: 1:500 @ A4