



SITE ADDRESS 110 Fortune green Road, West Hampstead, London
CLIENT Dovile and Tim Rina
DRAWING NUMBER DT_EX_SIDE_ELEV_REV1
DESCRIPTION: Existing Side elevation
DRAWN BY Eleonora Tani 28 Barnes Street E14 7NP London
STATUS For Planning Application Submission
DATE 17/ 01/ 2023
SCALE: 1:50@A3
REV: 1

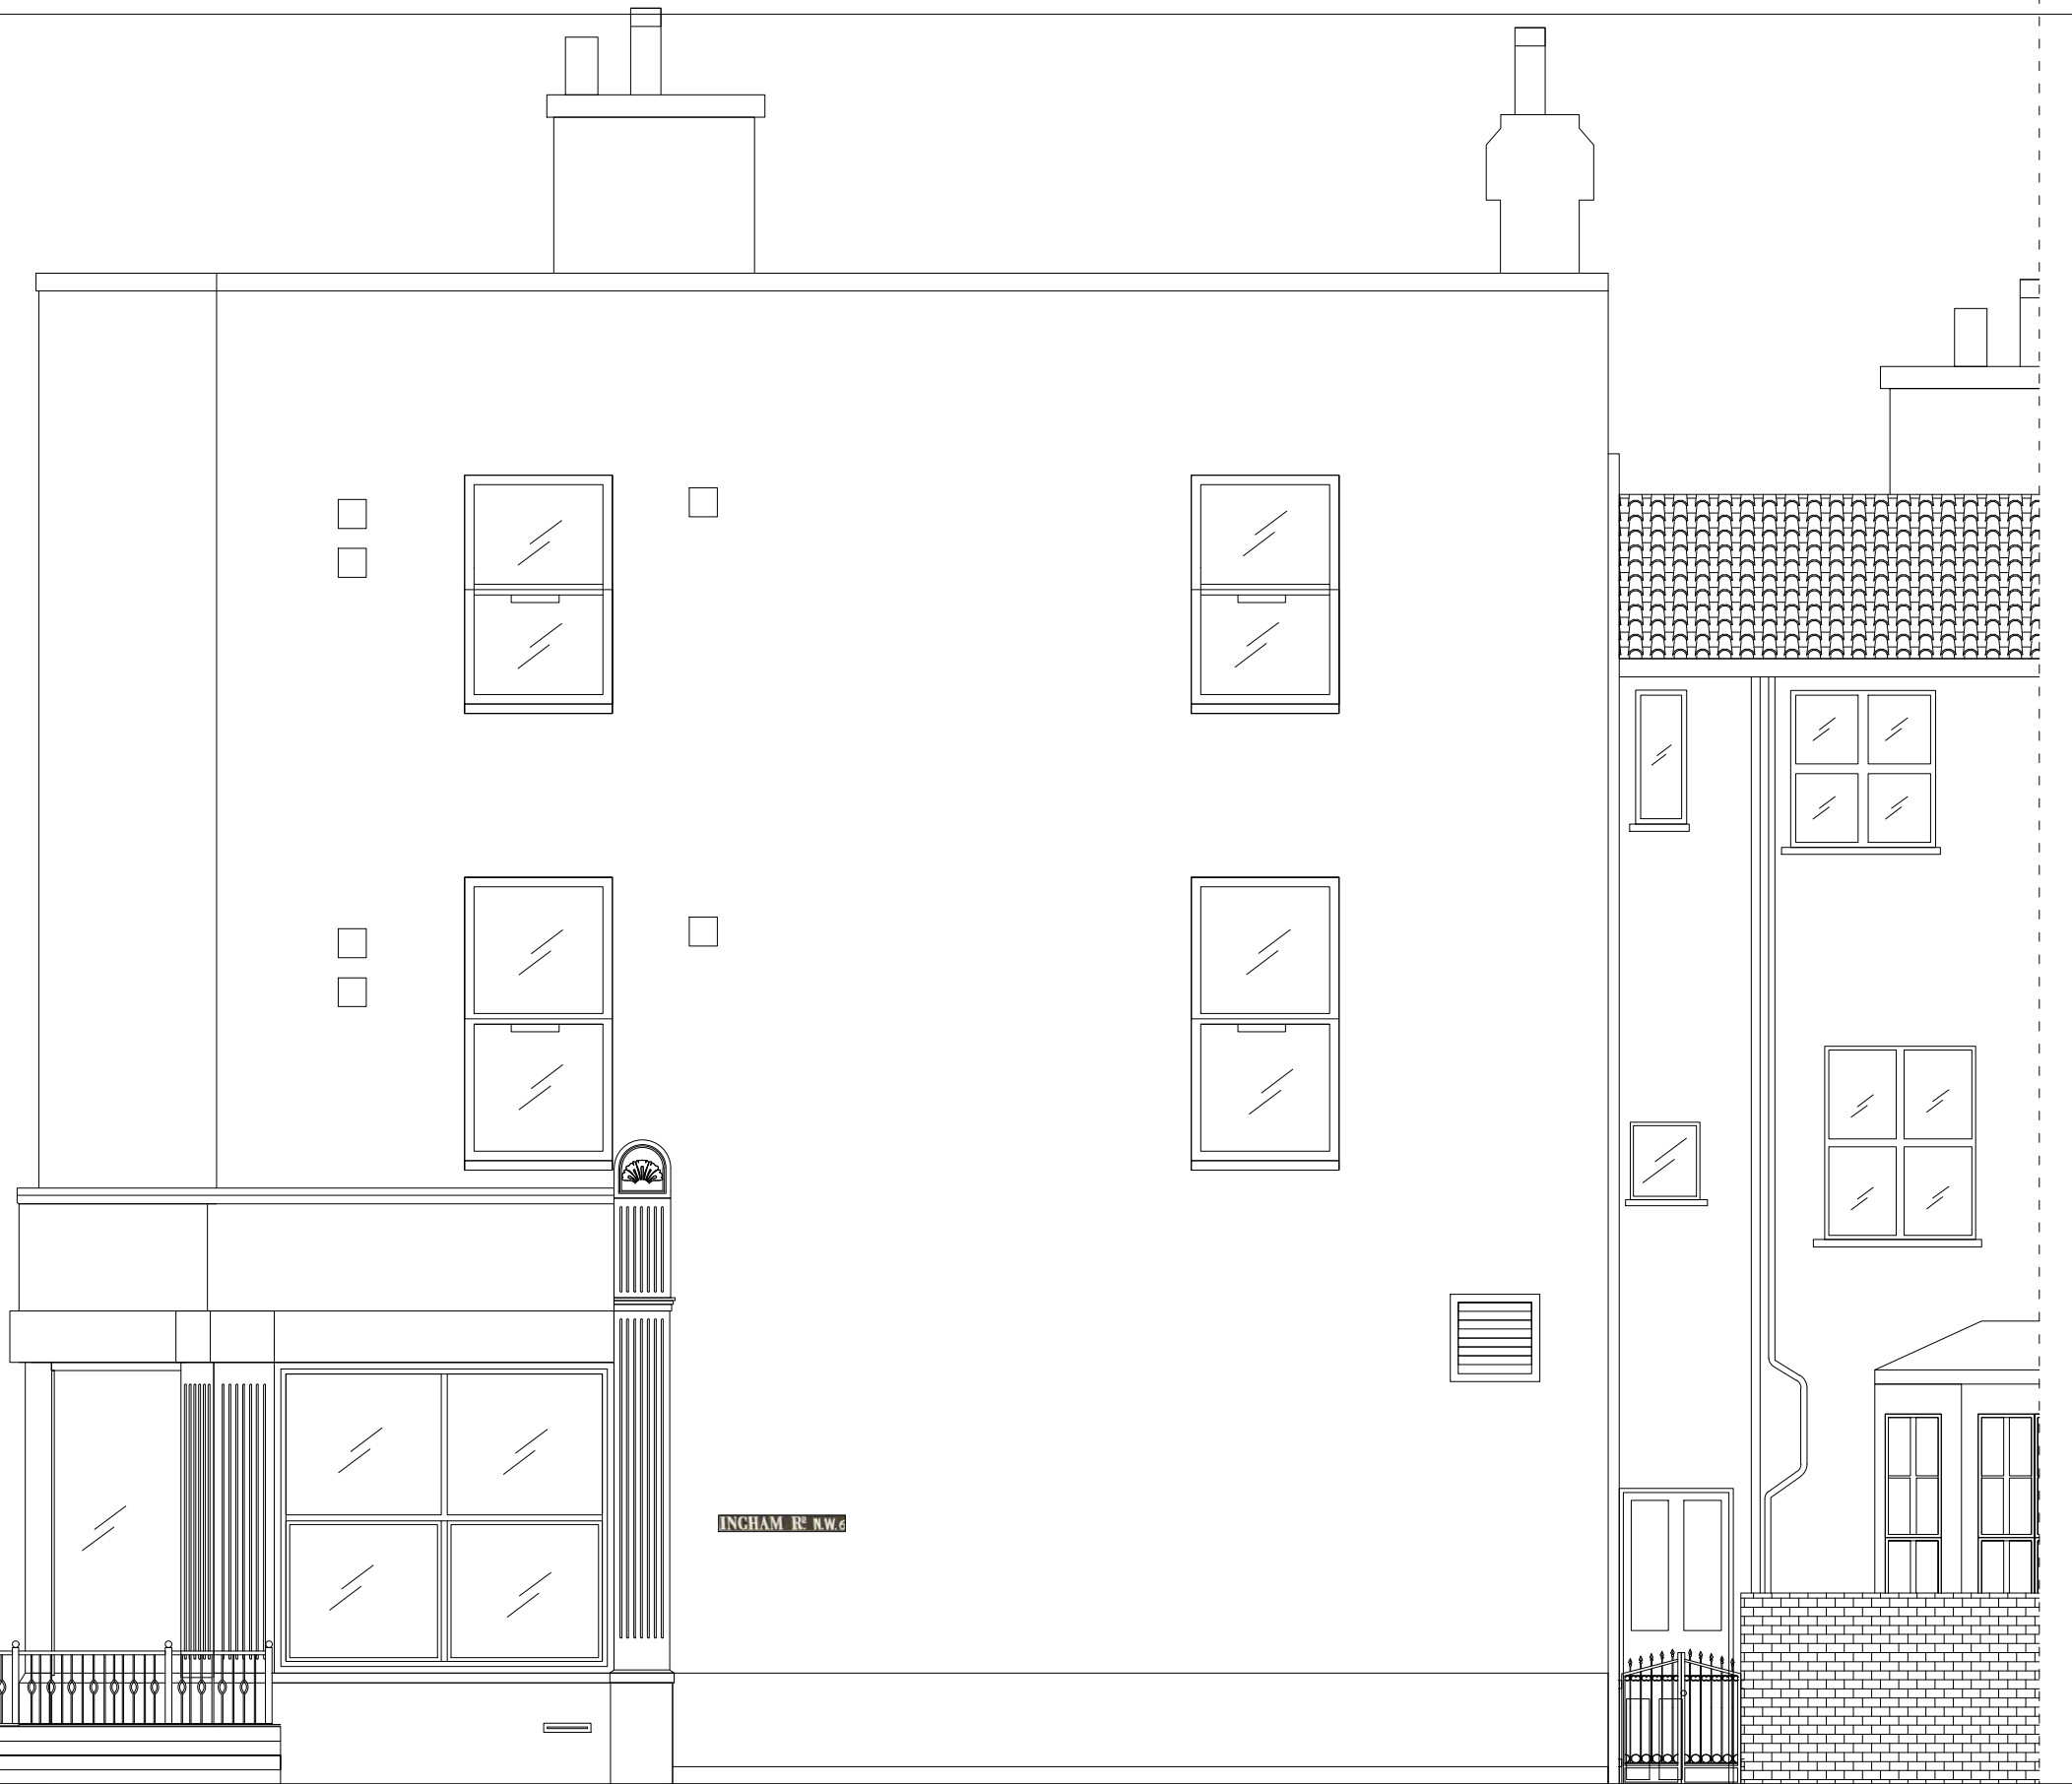

EXISTING SIDE ELEVATION- INGHAM ROAD

110 B FORTUNE GREEN ROAD

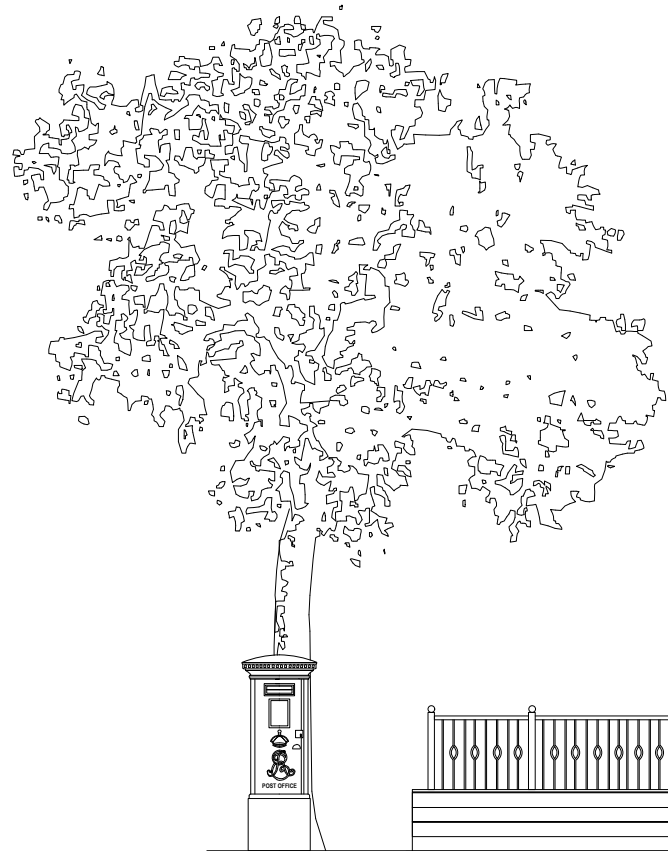