





ELEVATION A

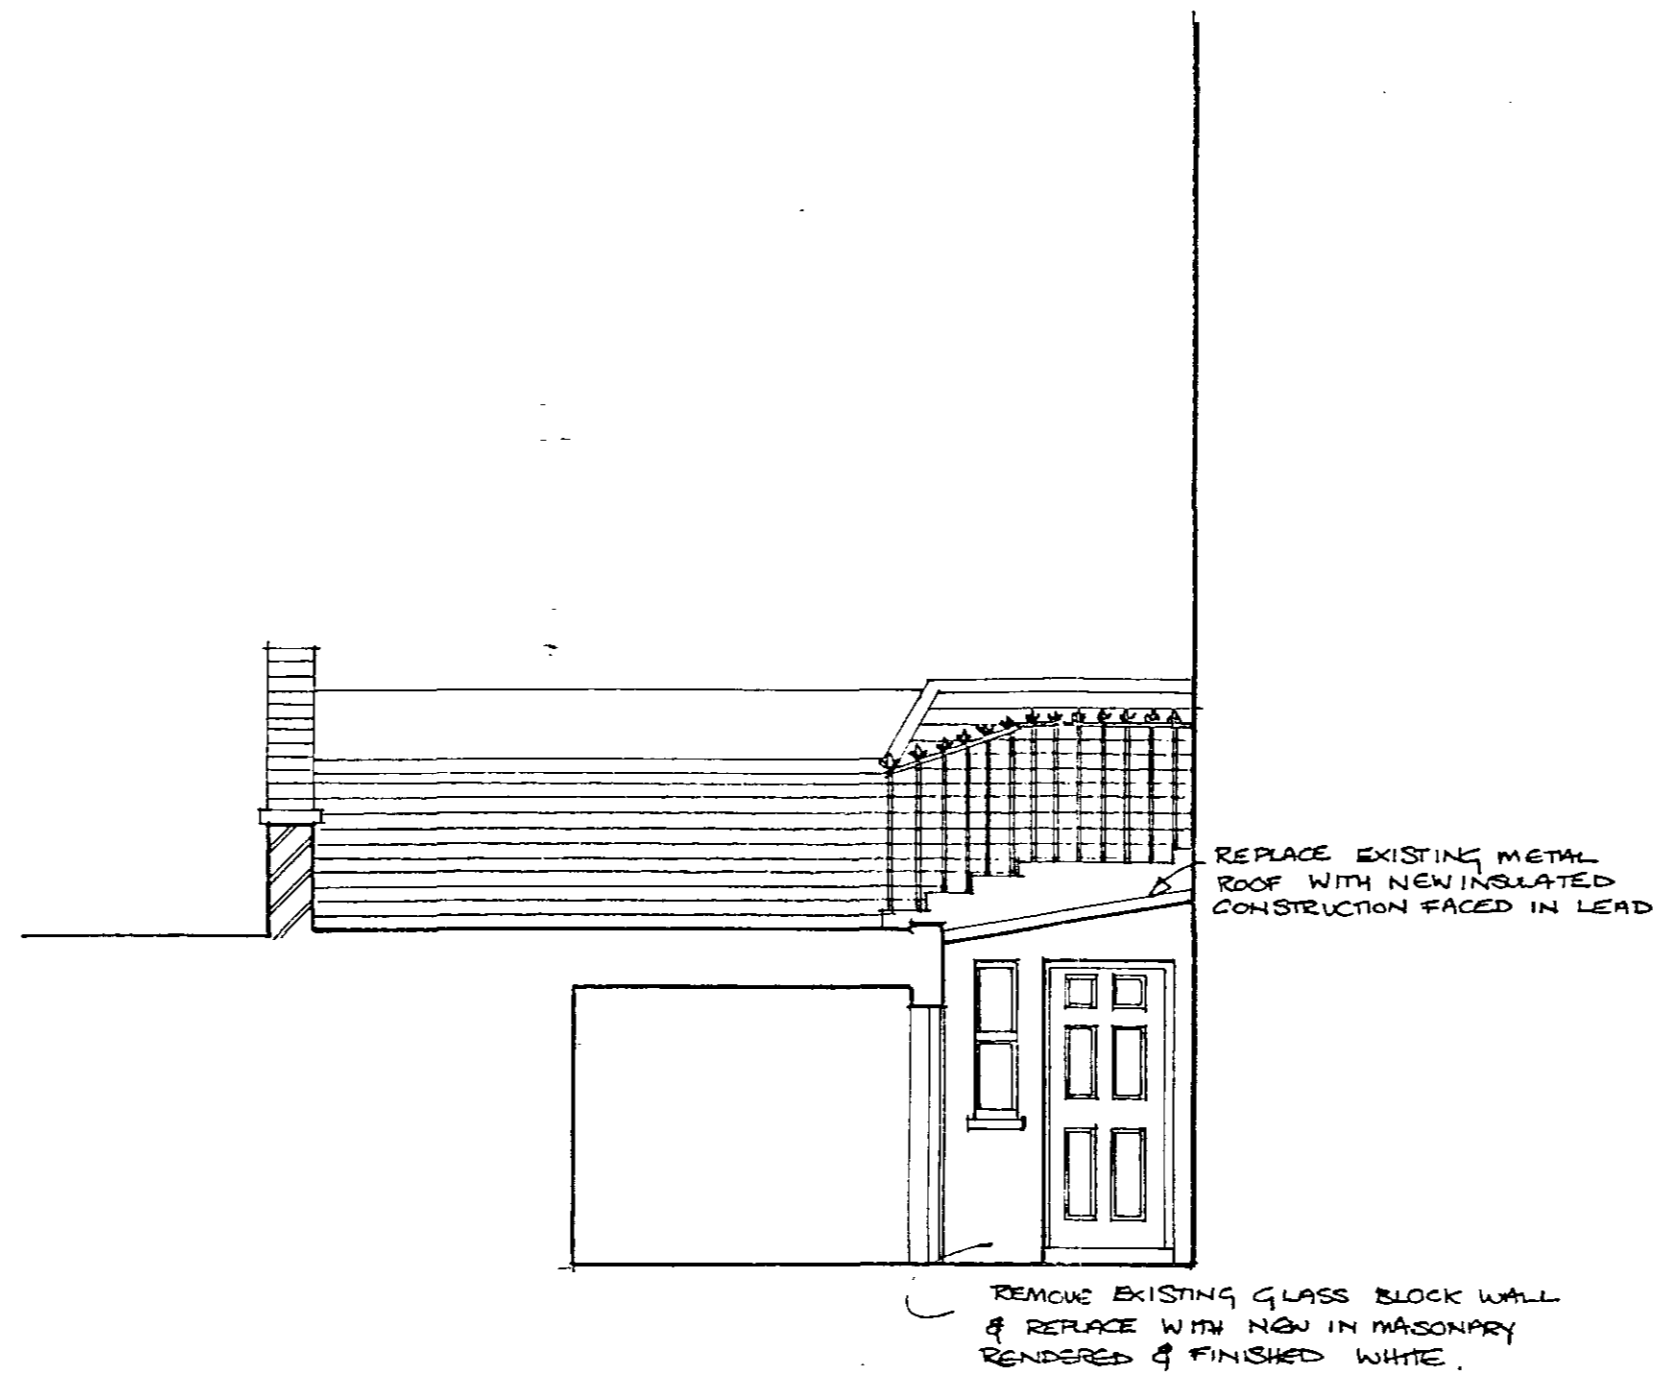

ELEVATION B

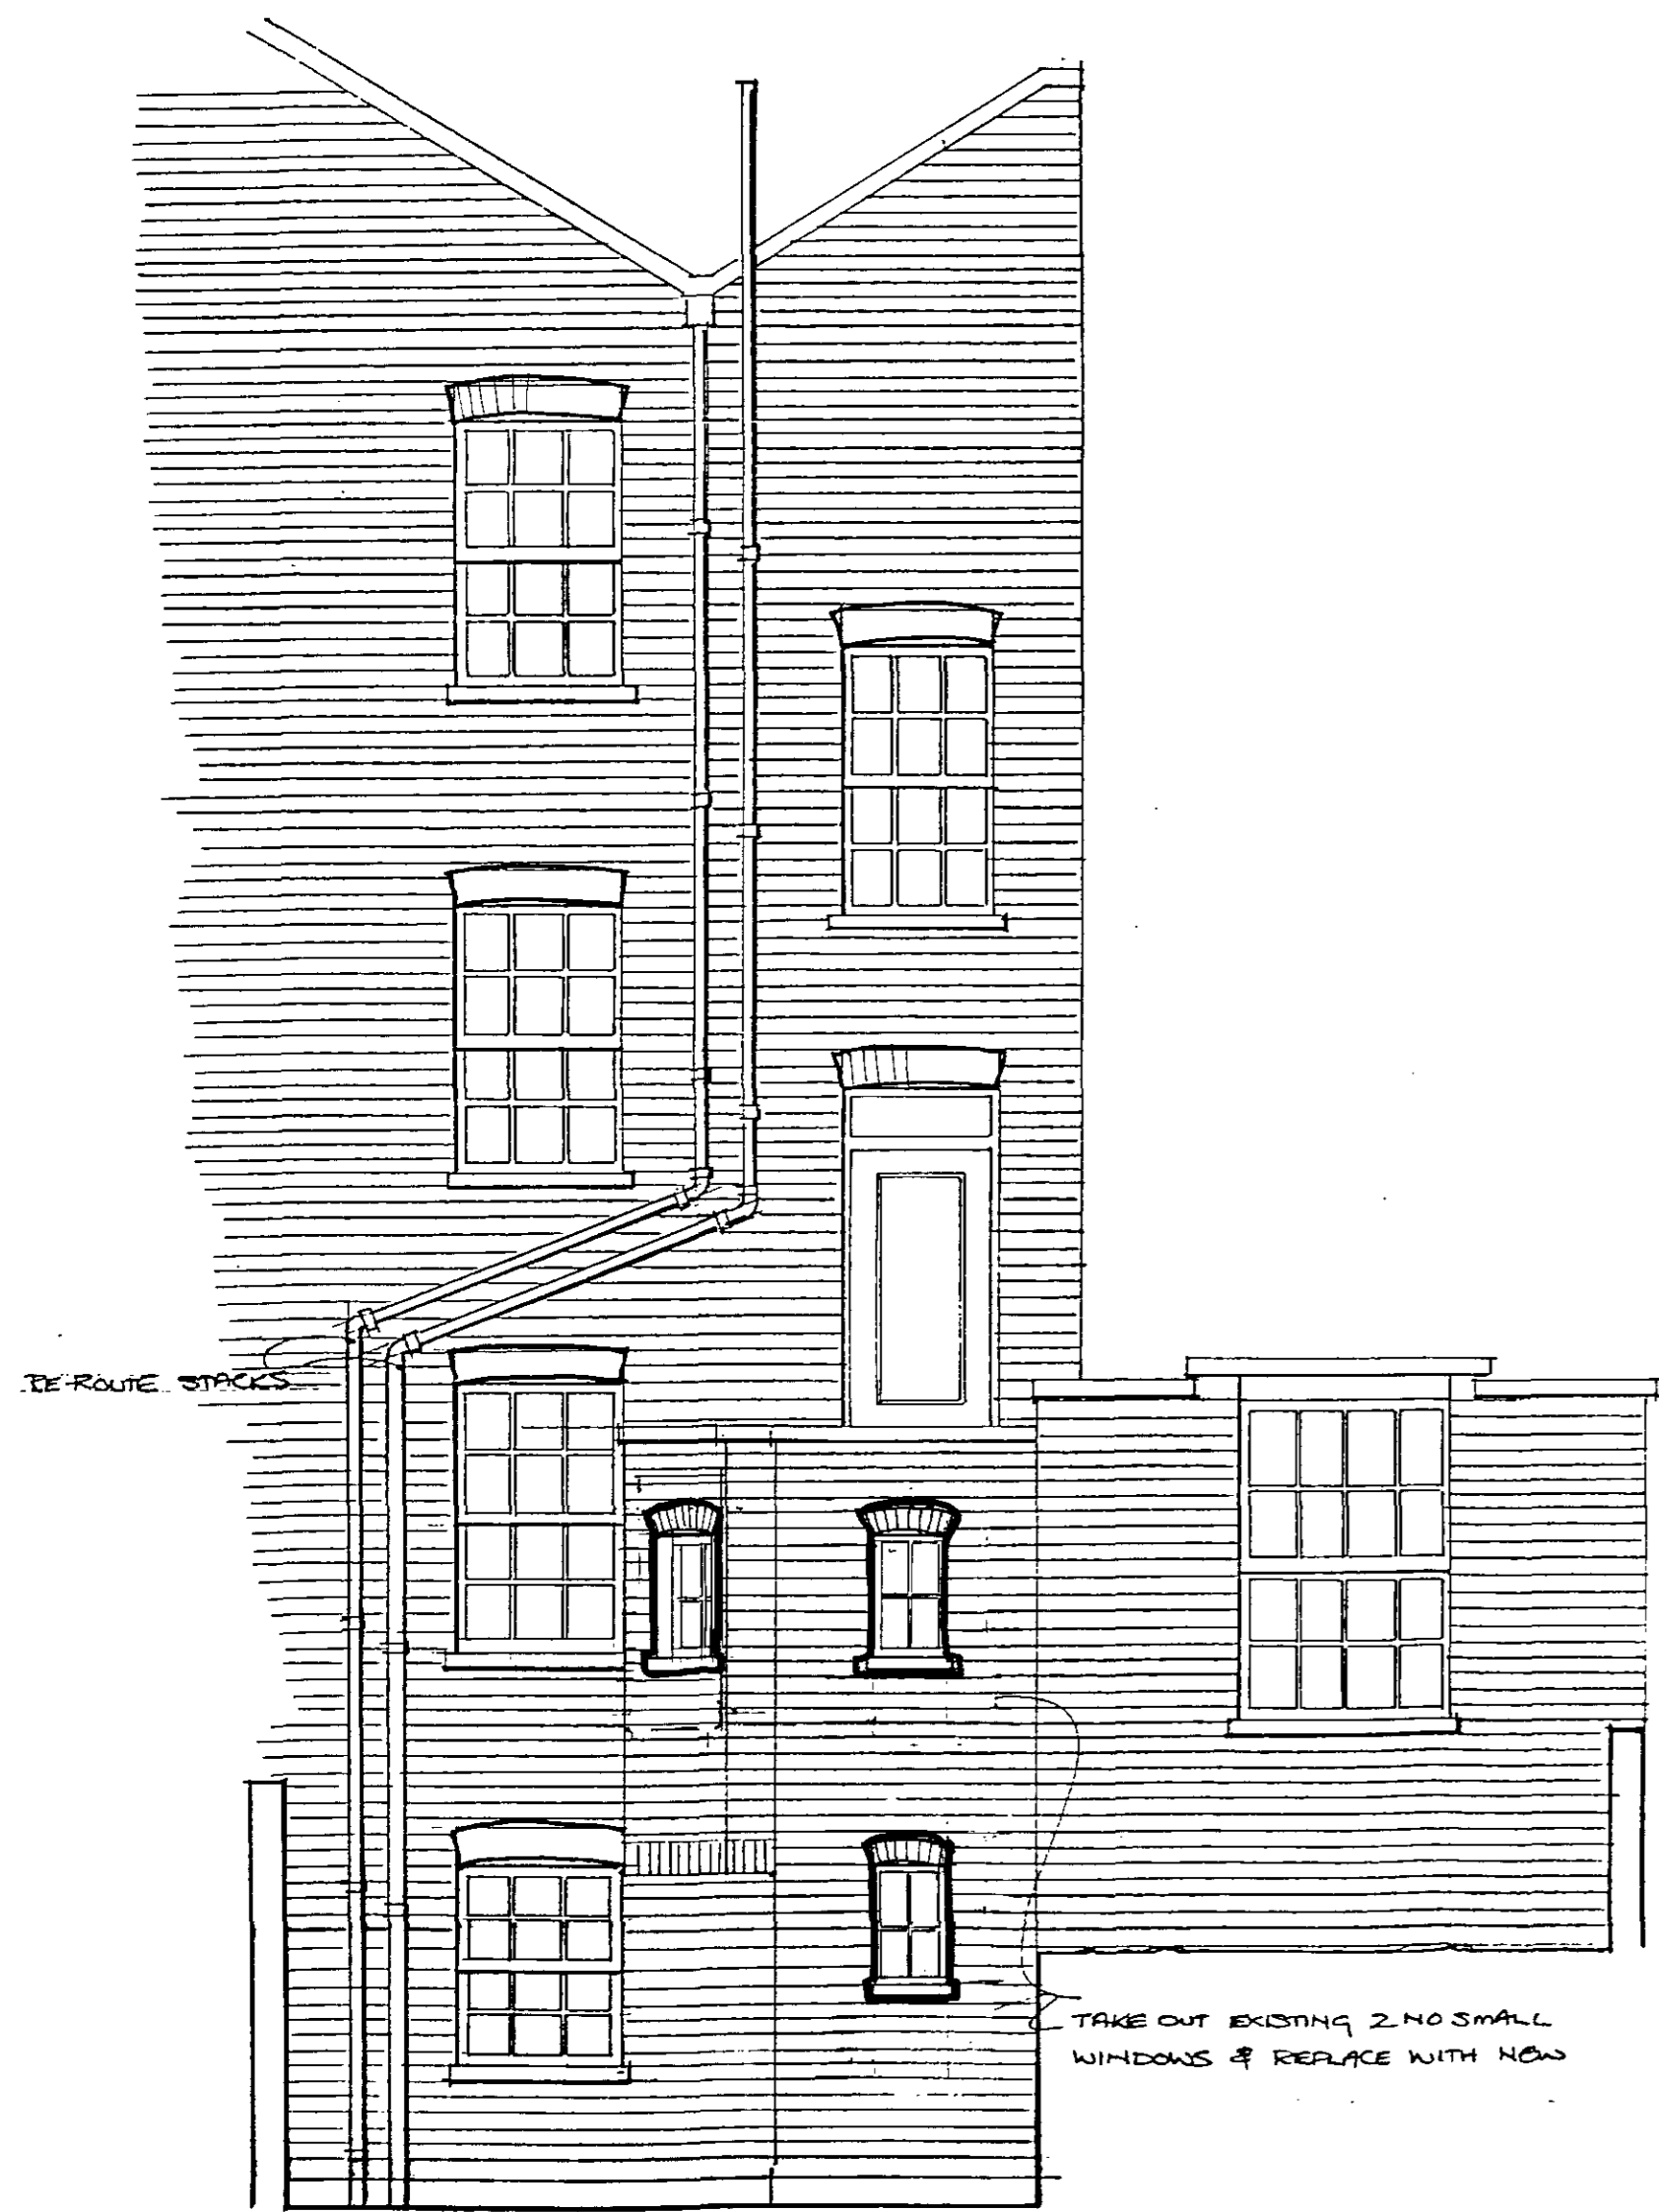

ELEVATION C

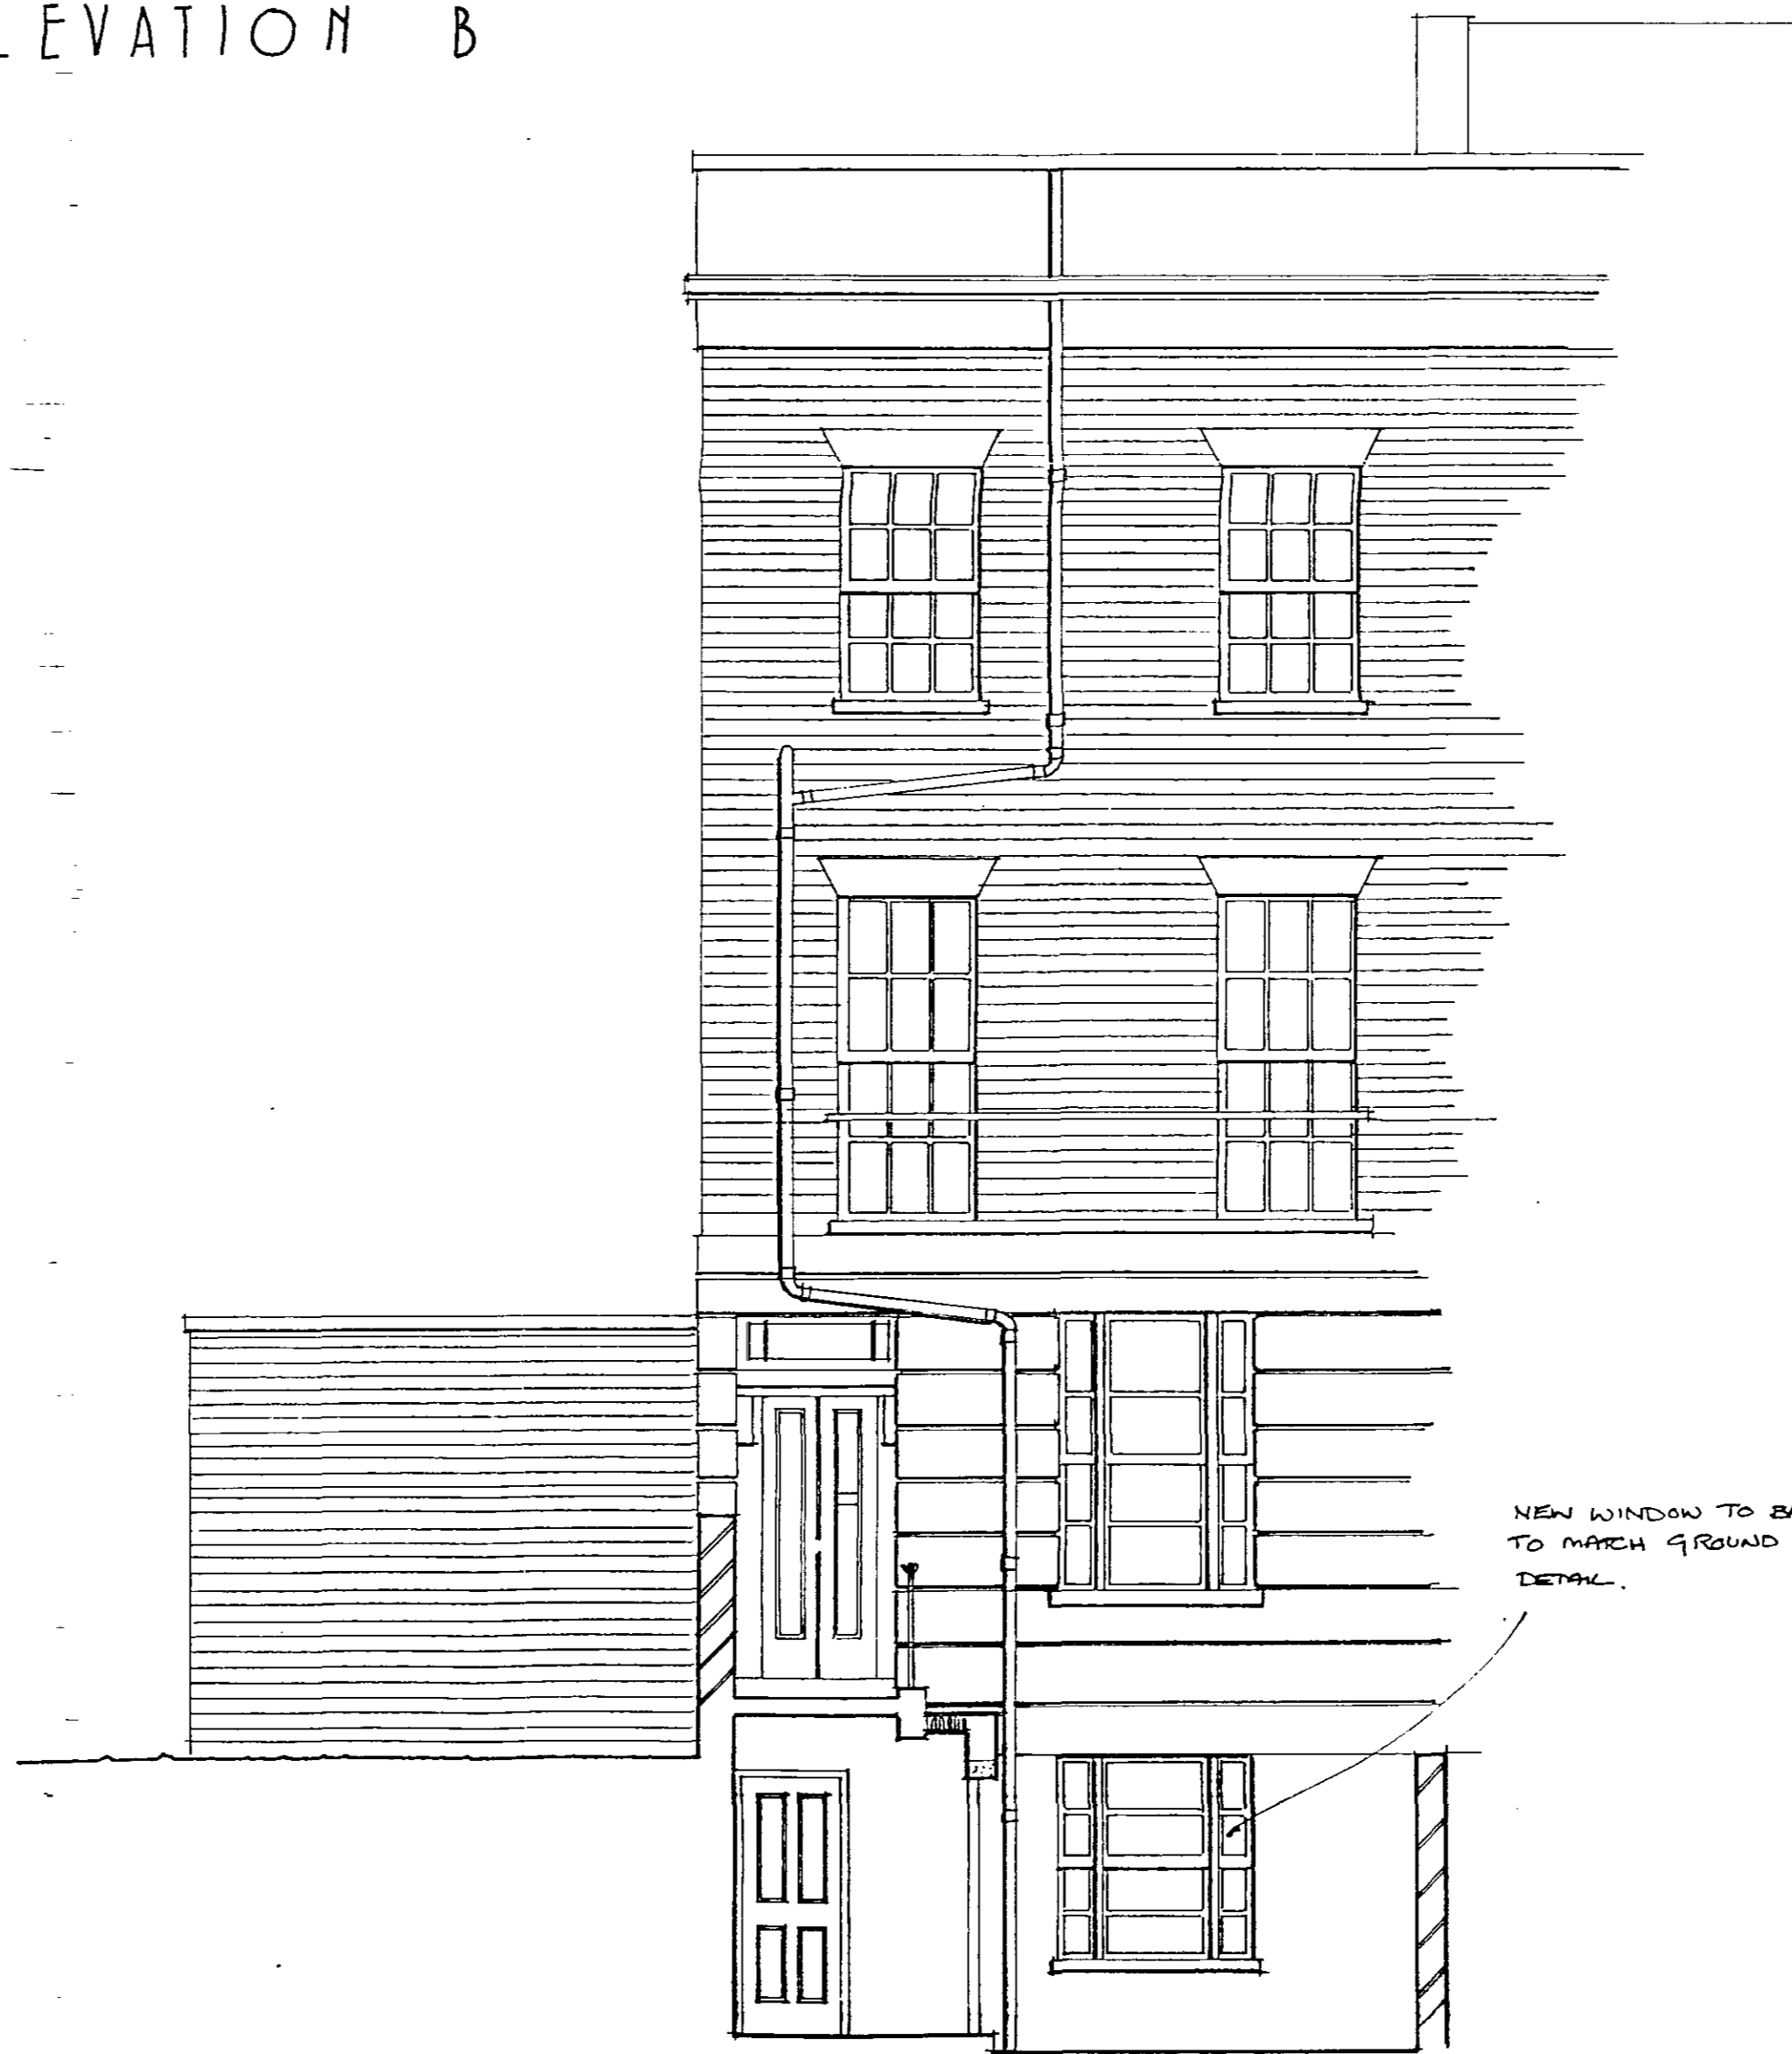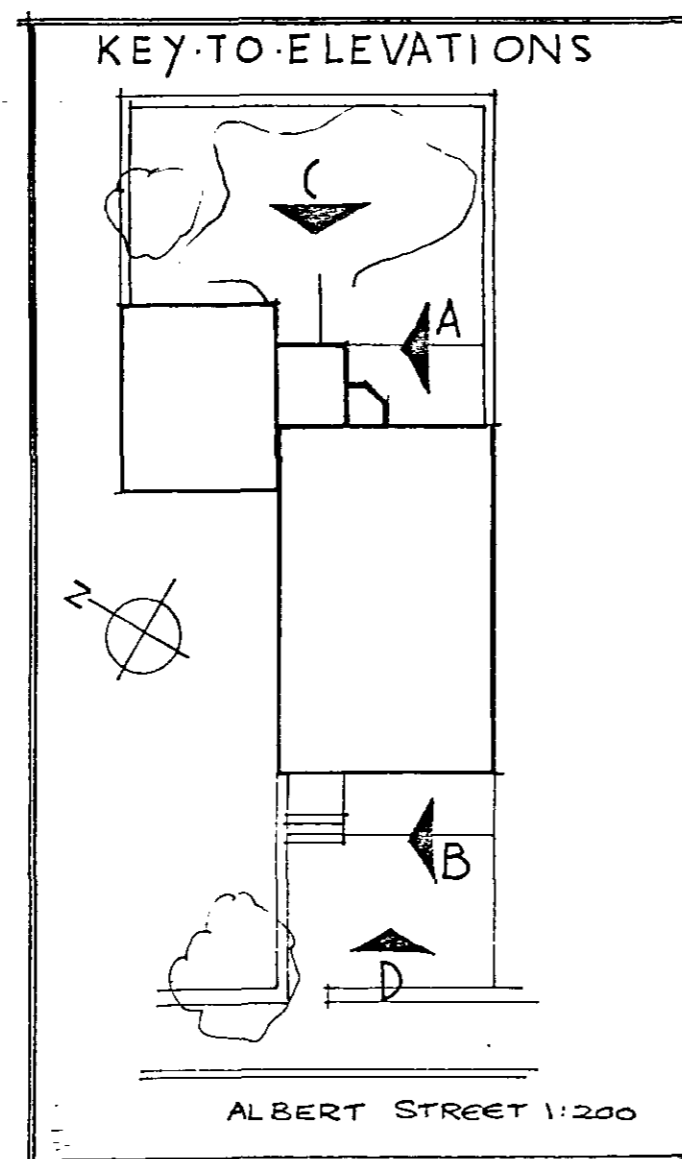

ELEVATION D

A. 10.1.90 AMENDED IN LINE WITH ENGLISH HERITAGE ADVICE.

1:50
 TP8903595
 SEPTEMBER 1989
 DRN. G. P. JENKINS.

Carol Corry
 LONDON BOROUGH OF CAMDEN
 TOWN AND COUNTRY PLANNING ACTS
 23 JAN 1990
 PLANS APPROVED
 ON BEHALF OF THE COUNCIL

PROPOSED ELEVATIONS
 Scheme B

88 ALBERT STREET
 LONDON NW1

TO 397/8*

LONDON BOROUGH OF CAMDEN
 TOWN AND COUNTRY PLANNING ACTS
 10.1.90
 RECEIVED