


PAVEMENT

GREENCROFT GARDENS

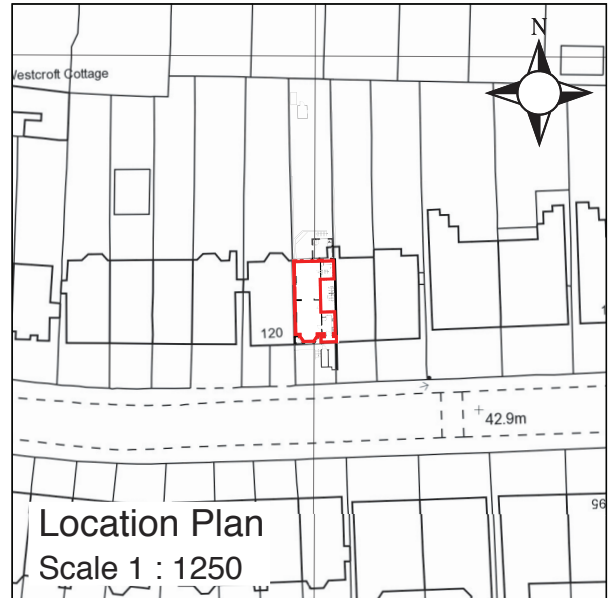

Location Plan
Scale 1 : 1250

Flat B
118 Greencroft Gardens
London
NW6 3PJ

Scale 1:200

First Floor and Footprint



REV	AMENDMENT	DATE
Magnolia Square Limited 20 Broadwick Street Soho London W1F 8HT 020 7479 4855		
PRINT AT A4		
PROJECT 118 Greencroft Gardens London NW6 3PJ		
MEASURED SURVEY		
DRAWING TITLE LEASEPLAN		
SCALE 1:200	DRAWN BY Feb 11	DATE
DRAWING NUMBER 1	5313	