
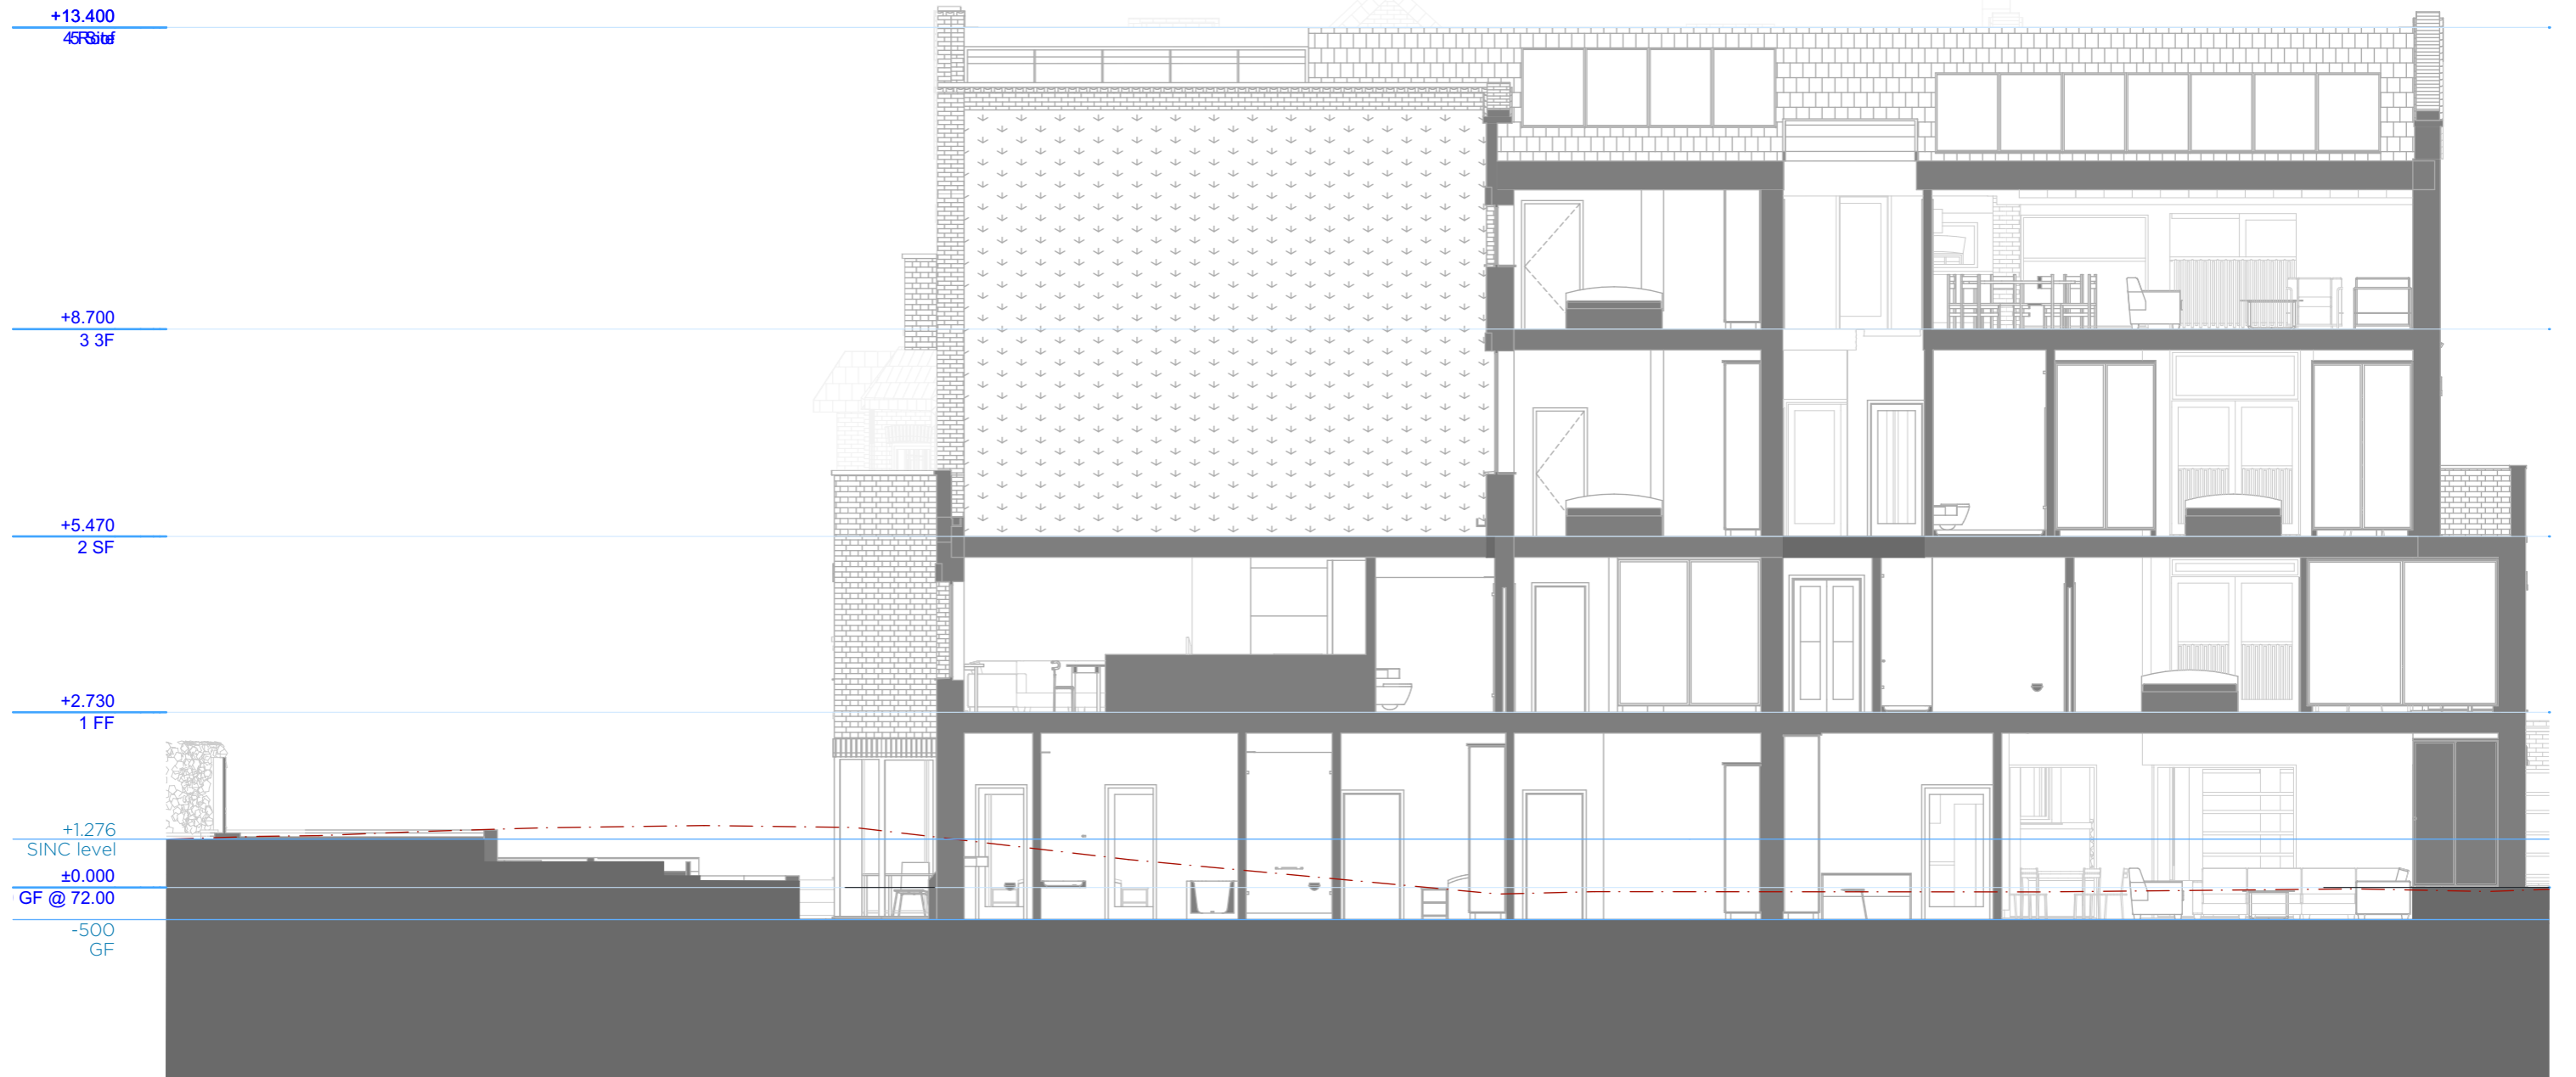


SECTION KEY

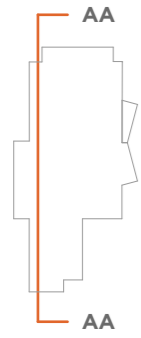

Project
13 Netherhall Gardens NW3 5RN

Phase 3

Drawing Title
Proposed Section AA

Revision Description

Drawing No.
AL.104.01 P

Project No.
1349R

Issue Date
14/11/2022

Drawing Status
PLANNING

Scale 1:100 @ (A3)



Tel: +44 (0)2072500090
www.re-creo.eu
195-199 Grays Inn Road,
London, WC1X 8UL

