



Existing front elevation

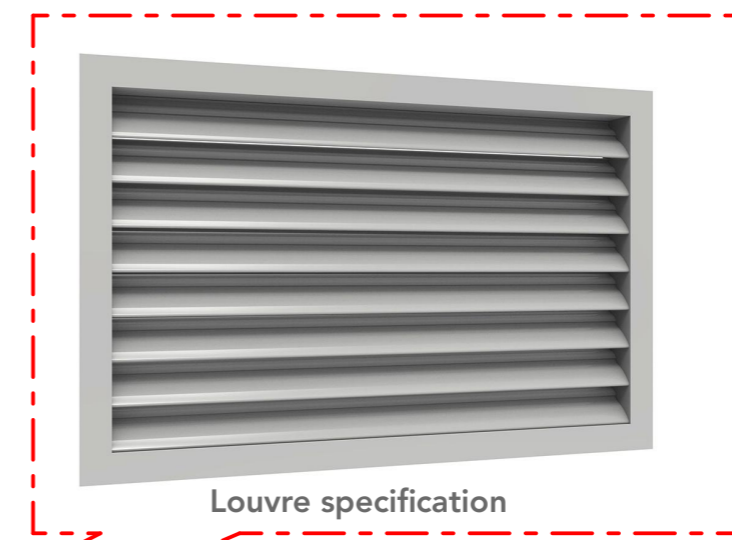

Louvre specification

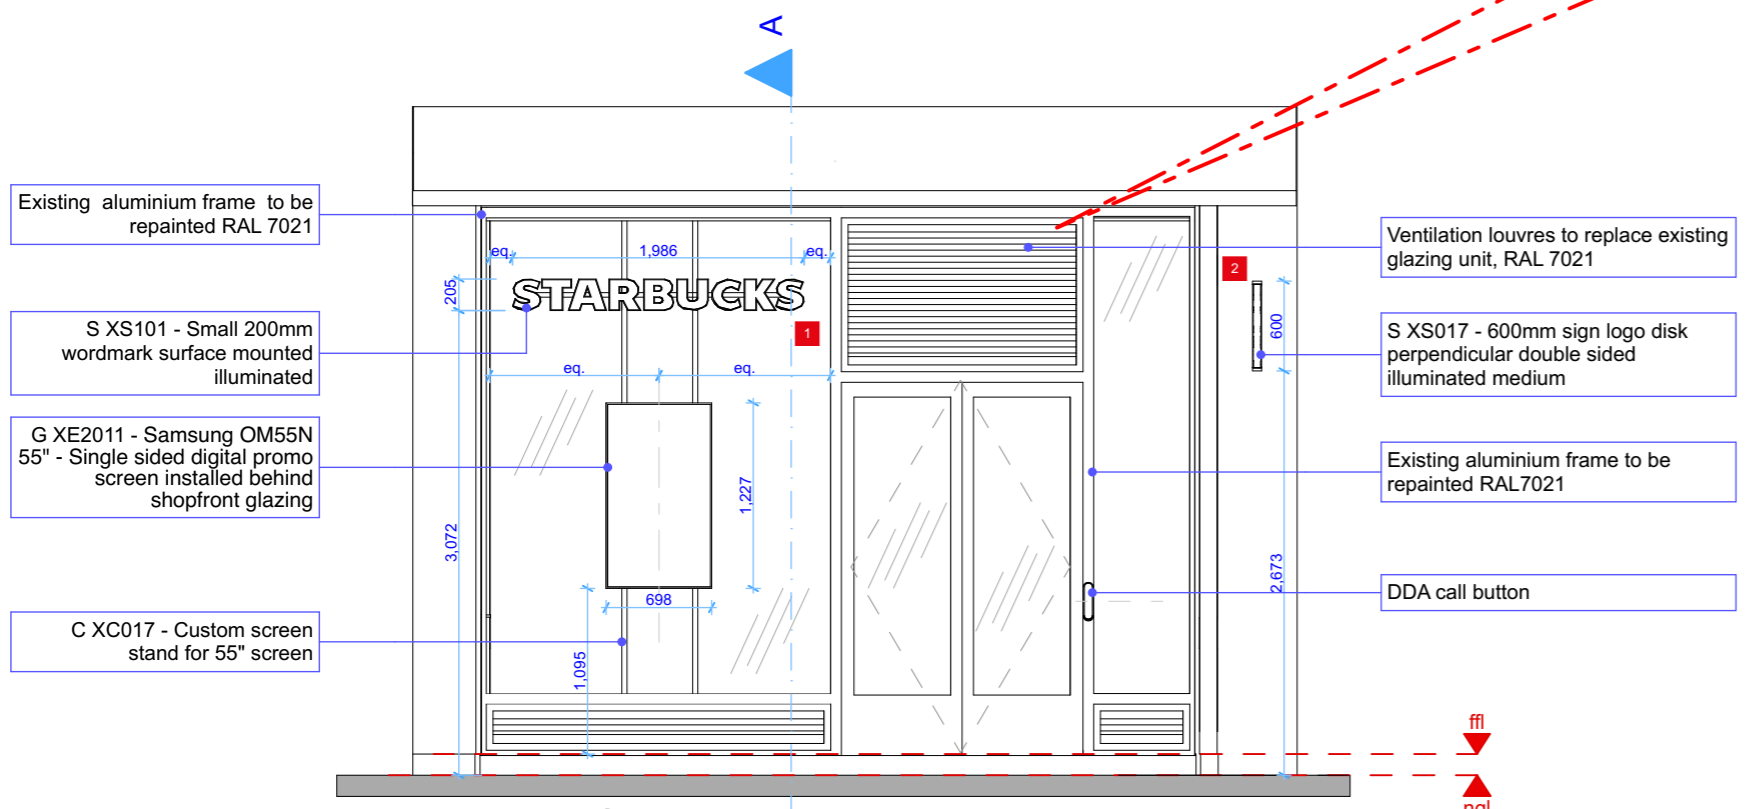

Proposed front elevation



Proposed front elevation render (nts)

Existing aluminium frame to be repainted RAL 7021

S XS101 - Small 200mm wordmark surface mounted illuminated

G XE2011 - Samsung OM55N 55" - Single sided digital promo screen installed behind shopfront glazing

C XC017 - Custom screen stand for 55" screen

Ventilation louvres to replace existing glazing unit, RAL 7021

S XS017 - 600mm sign logo disk perpendicular double sided illuminated medium

Existing aluminium frame to be repainted RAL7021

DDA call button