



FOR APPROVAL/COMMENT ONLY - DO NOT CONSTRUCT FROM THIS DRAWING

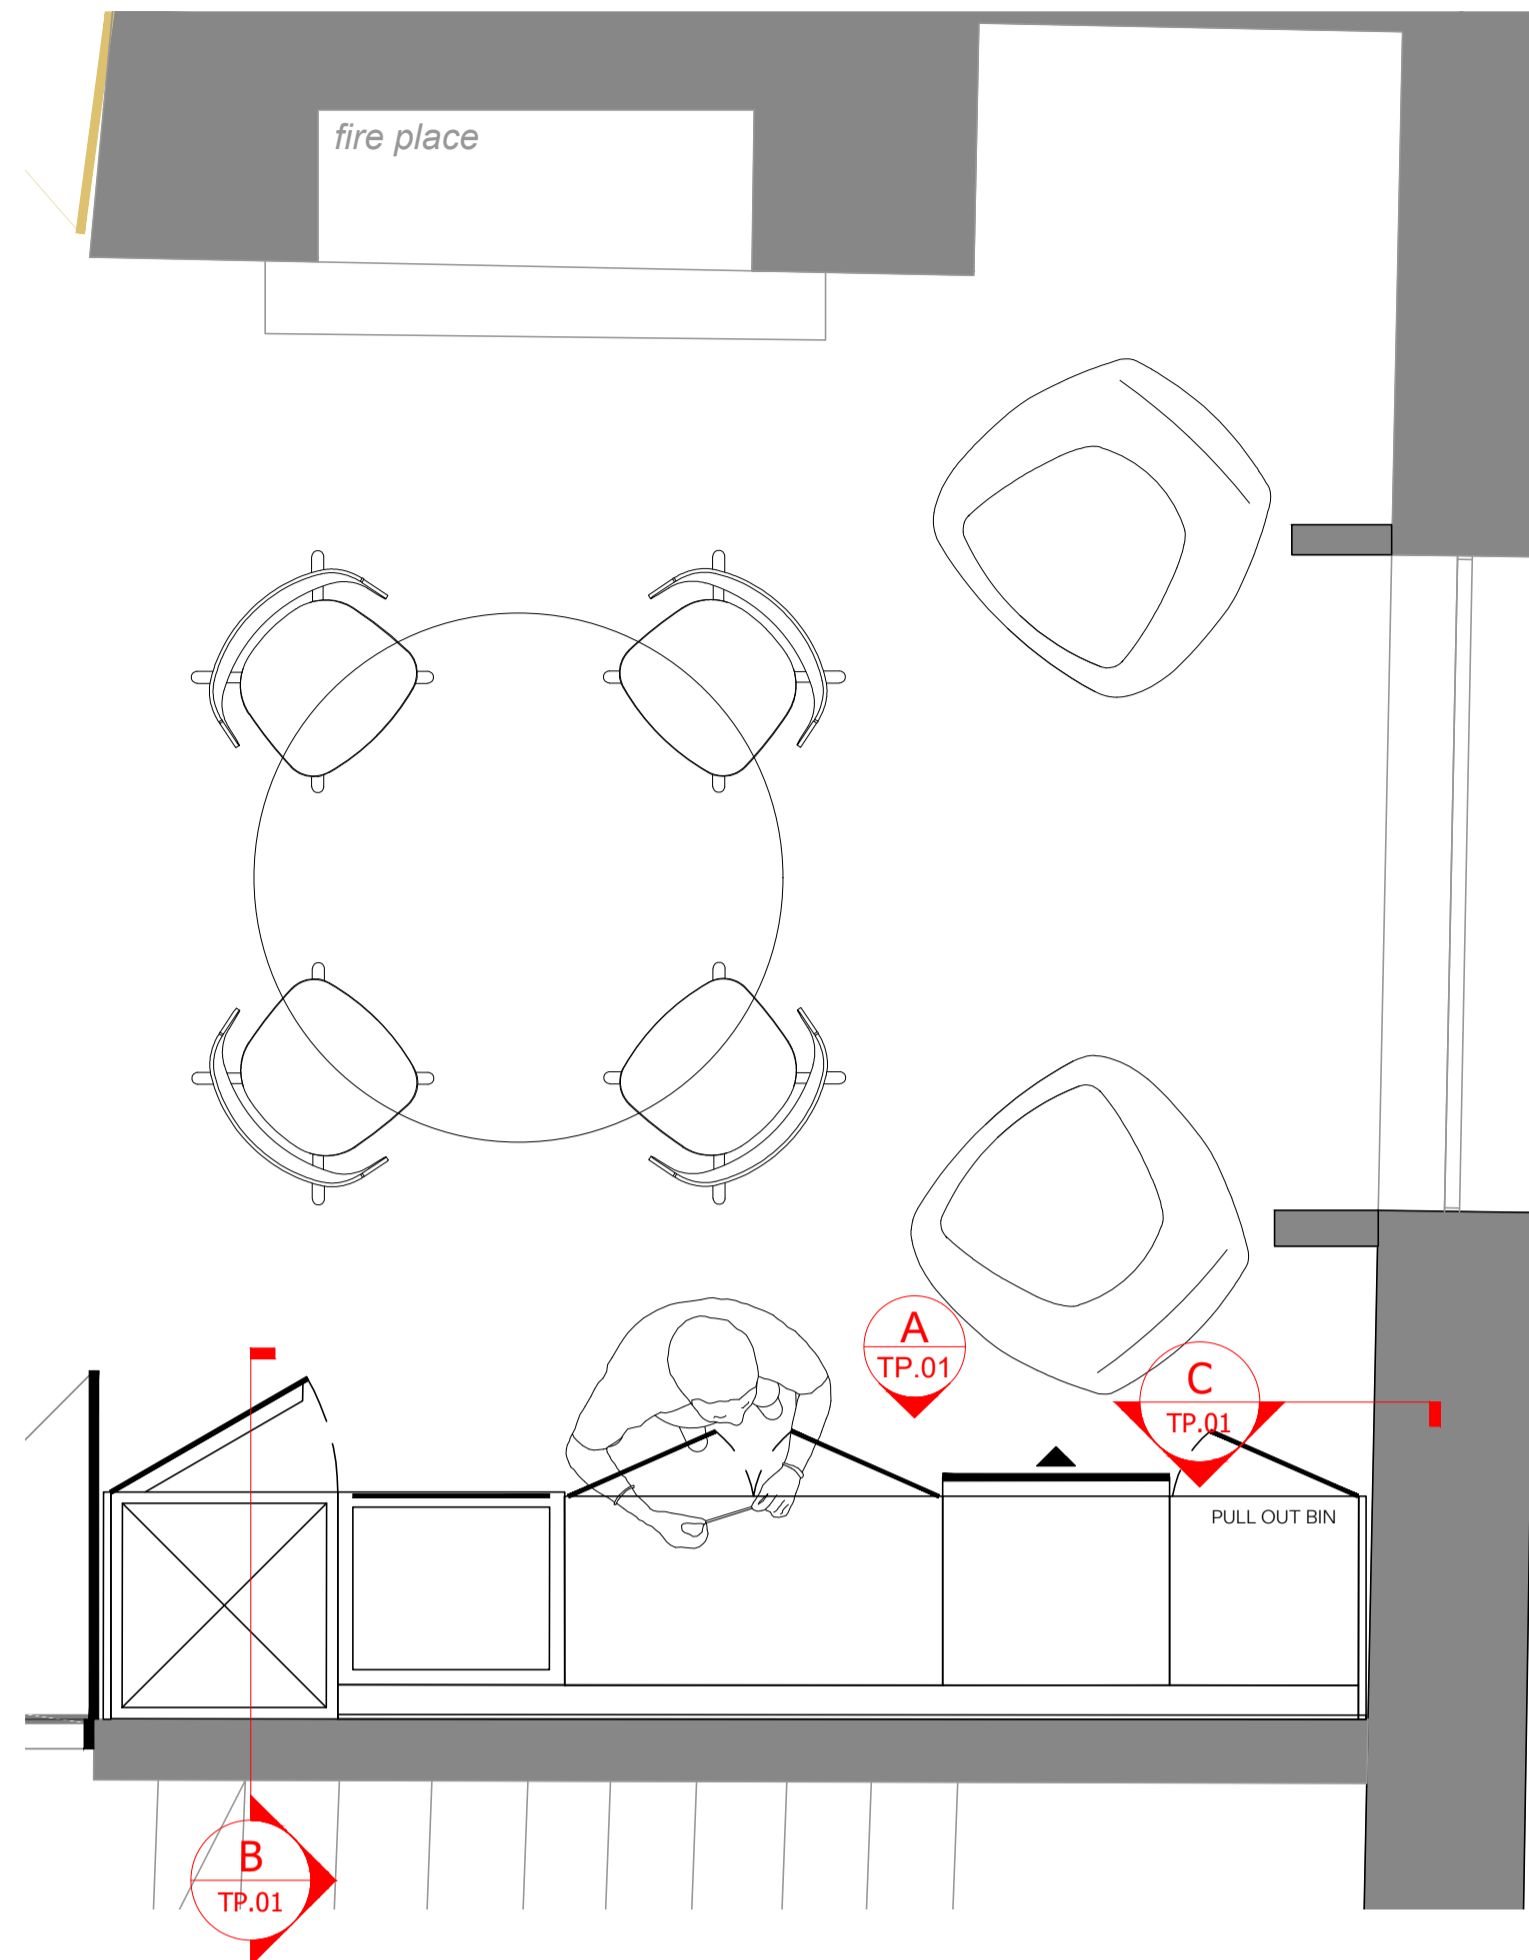


01 TEA POINT - PLAN VIEW
Scale: 1:20@A1

- TEA POINT FINISHES & FITTINGS.**
REFER TO FINISHES SCHEDULE FOR FURTHER DETAILS.
- TP.01 - CARCASS - GREY OAK
 - TP.02 - BASE UNITS - ELMBRIDGE DOVE GREY KICKPLATE TO MATCH BASE UNITS
 - TP.03 - HANDLES - TO MATCH EXISTING
 - TP.04 - WORKTOP - DEKTON ONIRIKA DAZE 2CM
 - TP.05 - INTEGRATED BIN - SOFT CLOSE
 - TP.06 - INTEGRATED FRIDGE LOW LEVEL FRIDGE
 - PW.01 - DECK MOUNTED POWER SOCKET - BLACK
- ADDITIONAL NOTES:**
GLASS FRONTED FRIDGE - TBC

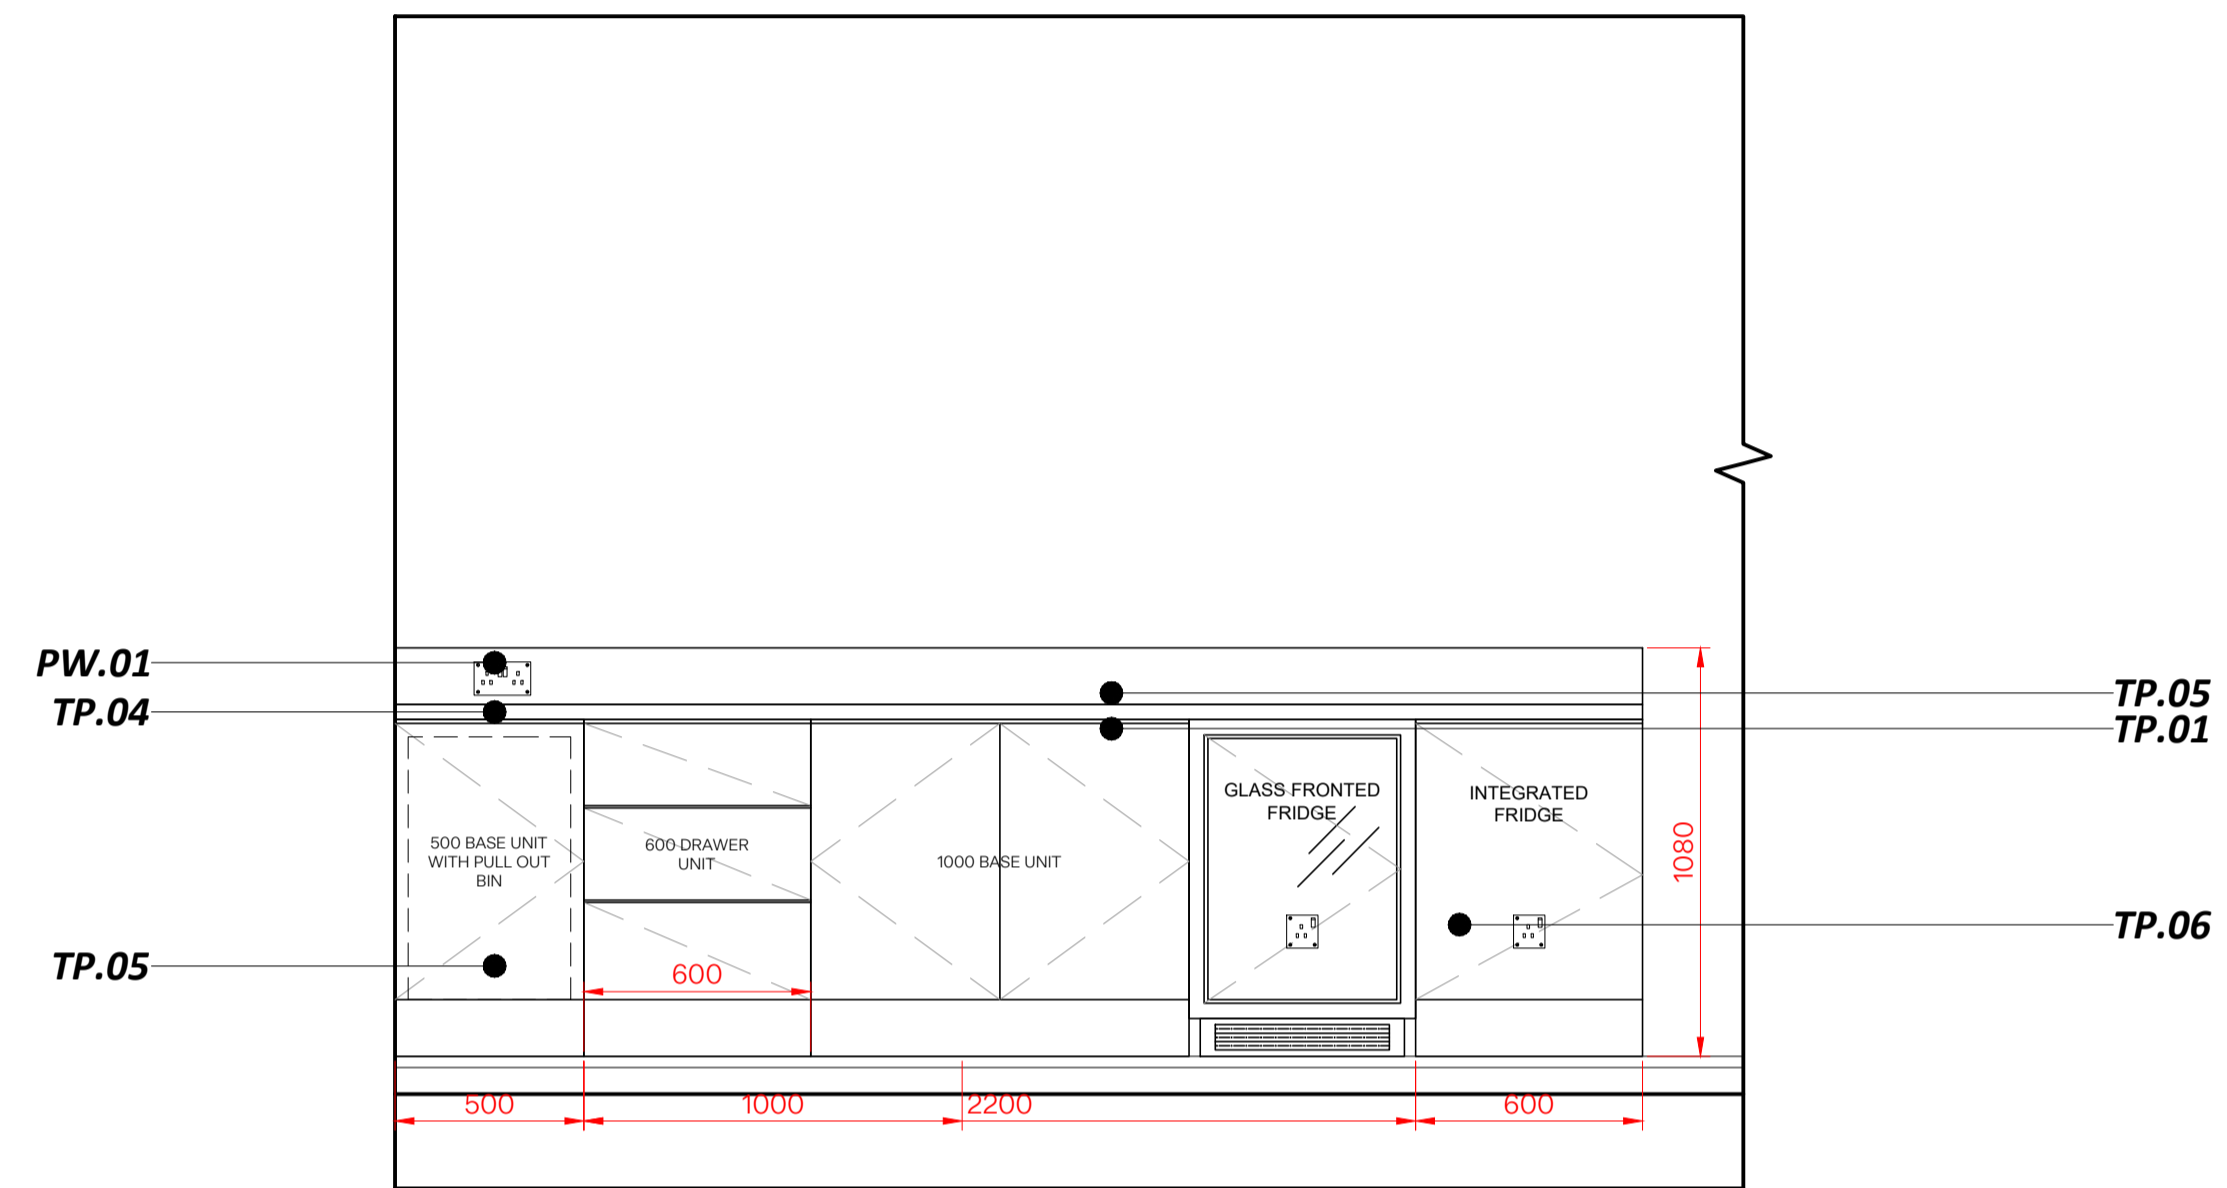


02 TEA POINT - ELEVATION A
Scale: 1:20@A1

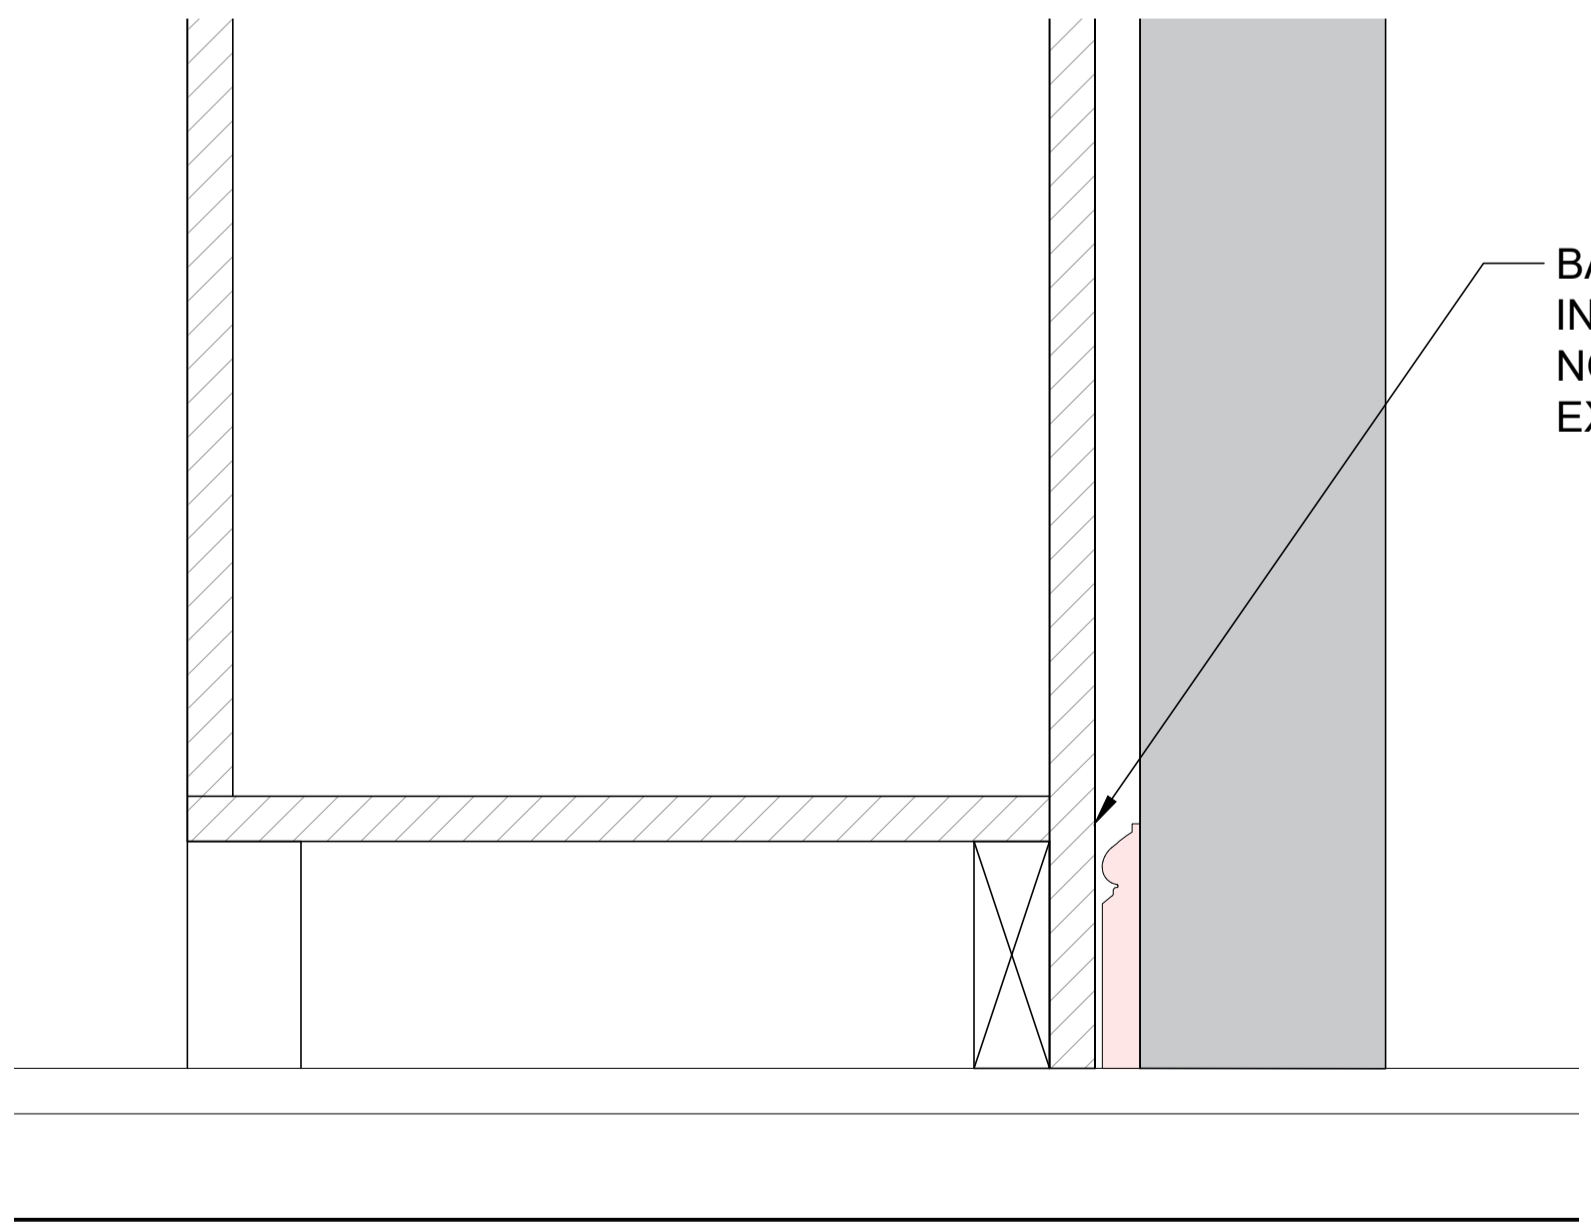

03 TEA POINT - SECTION B
Scale: 1:5@A1

BACK OF JOINERY TO BE SET IN FRONT OF EXISTING SKIRTING. NO ALTERATIONS TO EXISTING SKIRTING.

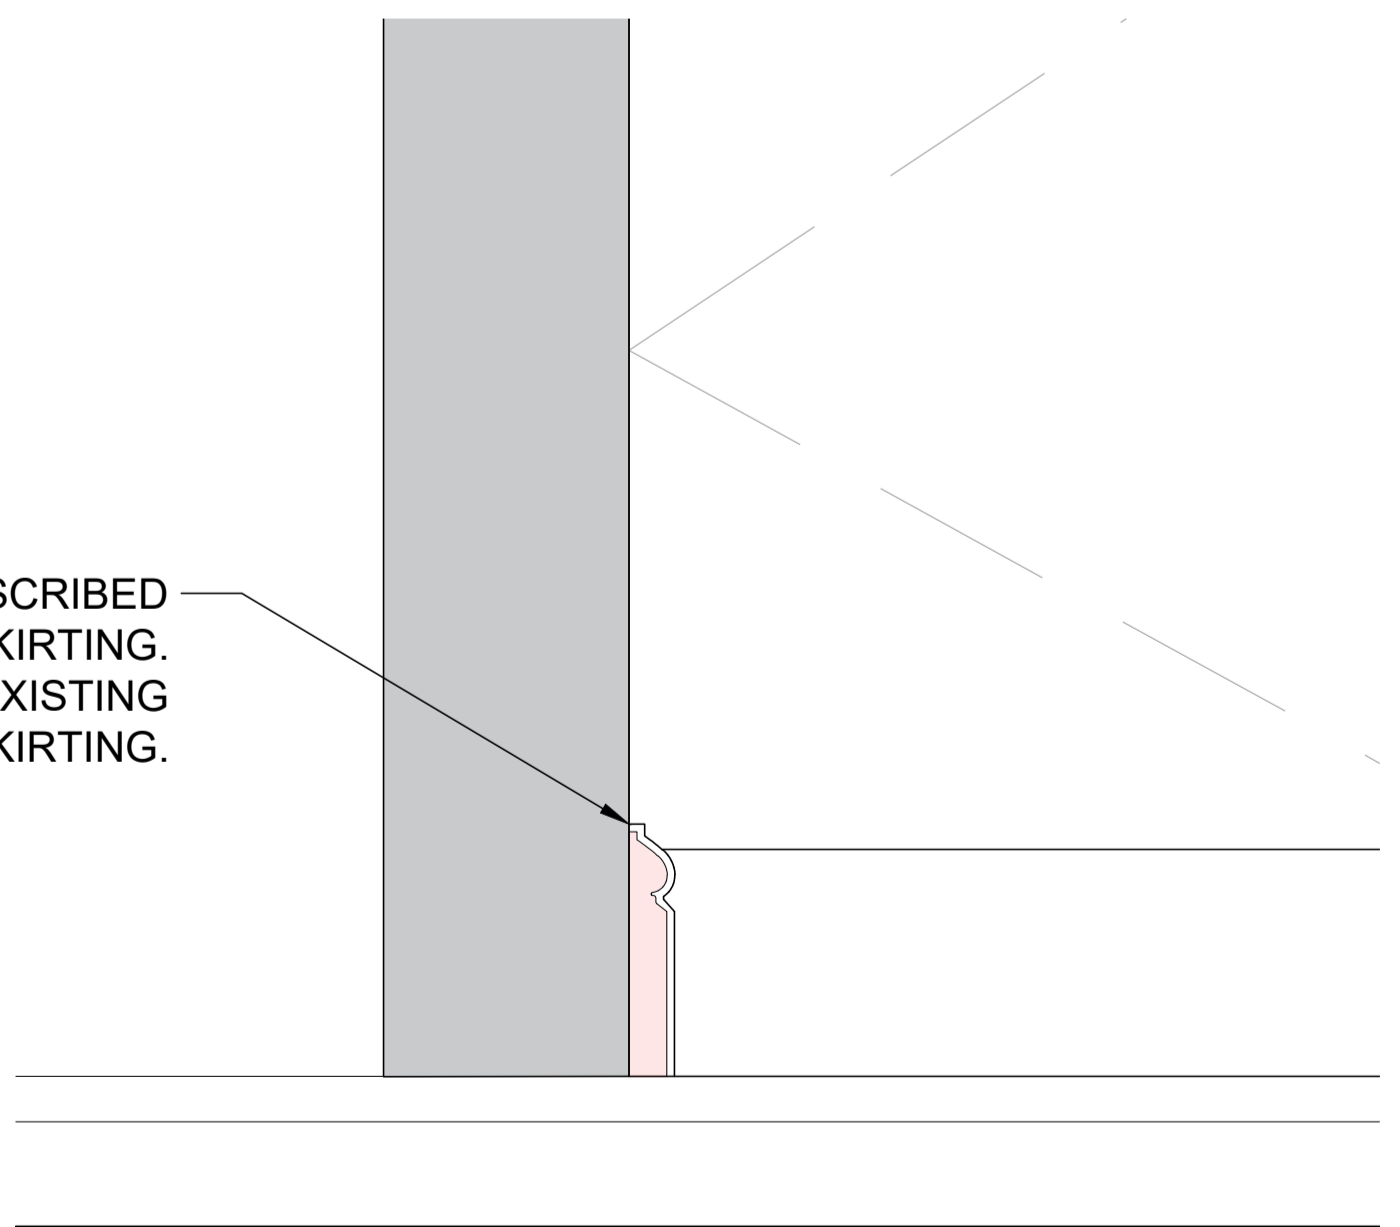

04 TEA POINT - SECTION C
Scale: 1:5@A1

SIDE OF JOINERY TO BE SCRIBED AROUND EXISTING SKIRTING. NO ALTERATIONS TO EXISTING SKIRTING.

NOTES

THIRDWAY INTERIORS DO NOT ACCEPT LIABILITY FOR ANY ERRORS AND OMISSIONS ARISING FROM THE PREPARATION OF BASE BUILD DRAWINGS WHICH ARE DERIVED FROM ORIGINAL MATERIAL PROVIDED BY OTHERS.

ALL DISCREPANCIES ARE TO BE REPORTED TO THIRDWAY INTERIORS.

GRID LINES ARE FOR REFERENCE PURPOSES ONLY.

ALL DIMENSIONS TO BE VERIFIED BY CONTRACTOR ON SITE PRIOR TO ANY WORKS COMMENCING.

DO NOT SCALE FROM THIS DRAWING.

THIS DOCUMENT IS THE PROPERTY OF THIRDWAY INTERIORS. COPYRIGHT IS RESERVED BY THEM, AND THE DRAWING IS ISSUED ON THE CONDITION THAT IT IS NOT COPIED, REPRODUCED OR RETAINED BY, NOR DISCLOSED TO ANY UNAUTHORISED PERSON, EITHER WHOLLY OR IN PART, WITHOUT THE CONSENT IN WRITING FROM THIRDWAY INTERIORS.

©THIRDWAY INTERIORS

STATUS

- Approval / Comment
- Information Only
- Building Control
- Contract
- Construction
- As-Built

REVISION DETAIL

| REV | DETAIL | BY | DATE |
|-----|------------------------------------|----|----------|
| P1 | FIRST DRAWING ISSUE | OE | 15.09.22 |
| P2 | DRAWER AND BASE SWITCHED | OE | 31.10.22 |
| P3 | SECTION ADDED | AJ | 14.12.22 |
| P4 | SECTION B AMENDED, SECTION C ADDED | AJ | 15.12.22 |

CLIENT

MENZIES AVIATION

PROJECT ADDRESS

21-22 BLOOMSBURY SQUARE LONDON

-
-
-

DRAWING TITLE

**FIRST FLOOR
TEA POINT ELEVATION
FOR APPROVAL**

DWG NO: **41358-01-TP.01**

REVISION: **P4**

SCALE @A1: **1:20** @ A3: **1:40**

DATE: **08.09.22**

DRAWN BY: **OE**

CHECKED BY: **FS**

