



**FOR APPROVAL/COMMENT ONLY - DO NOT CONSTRUCT FROM THIS DRAWING**

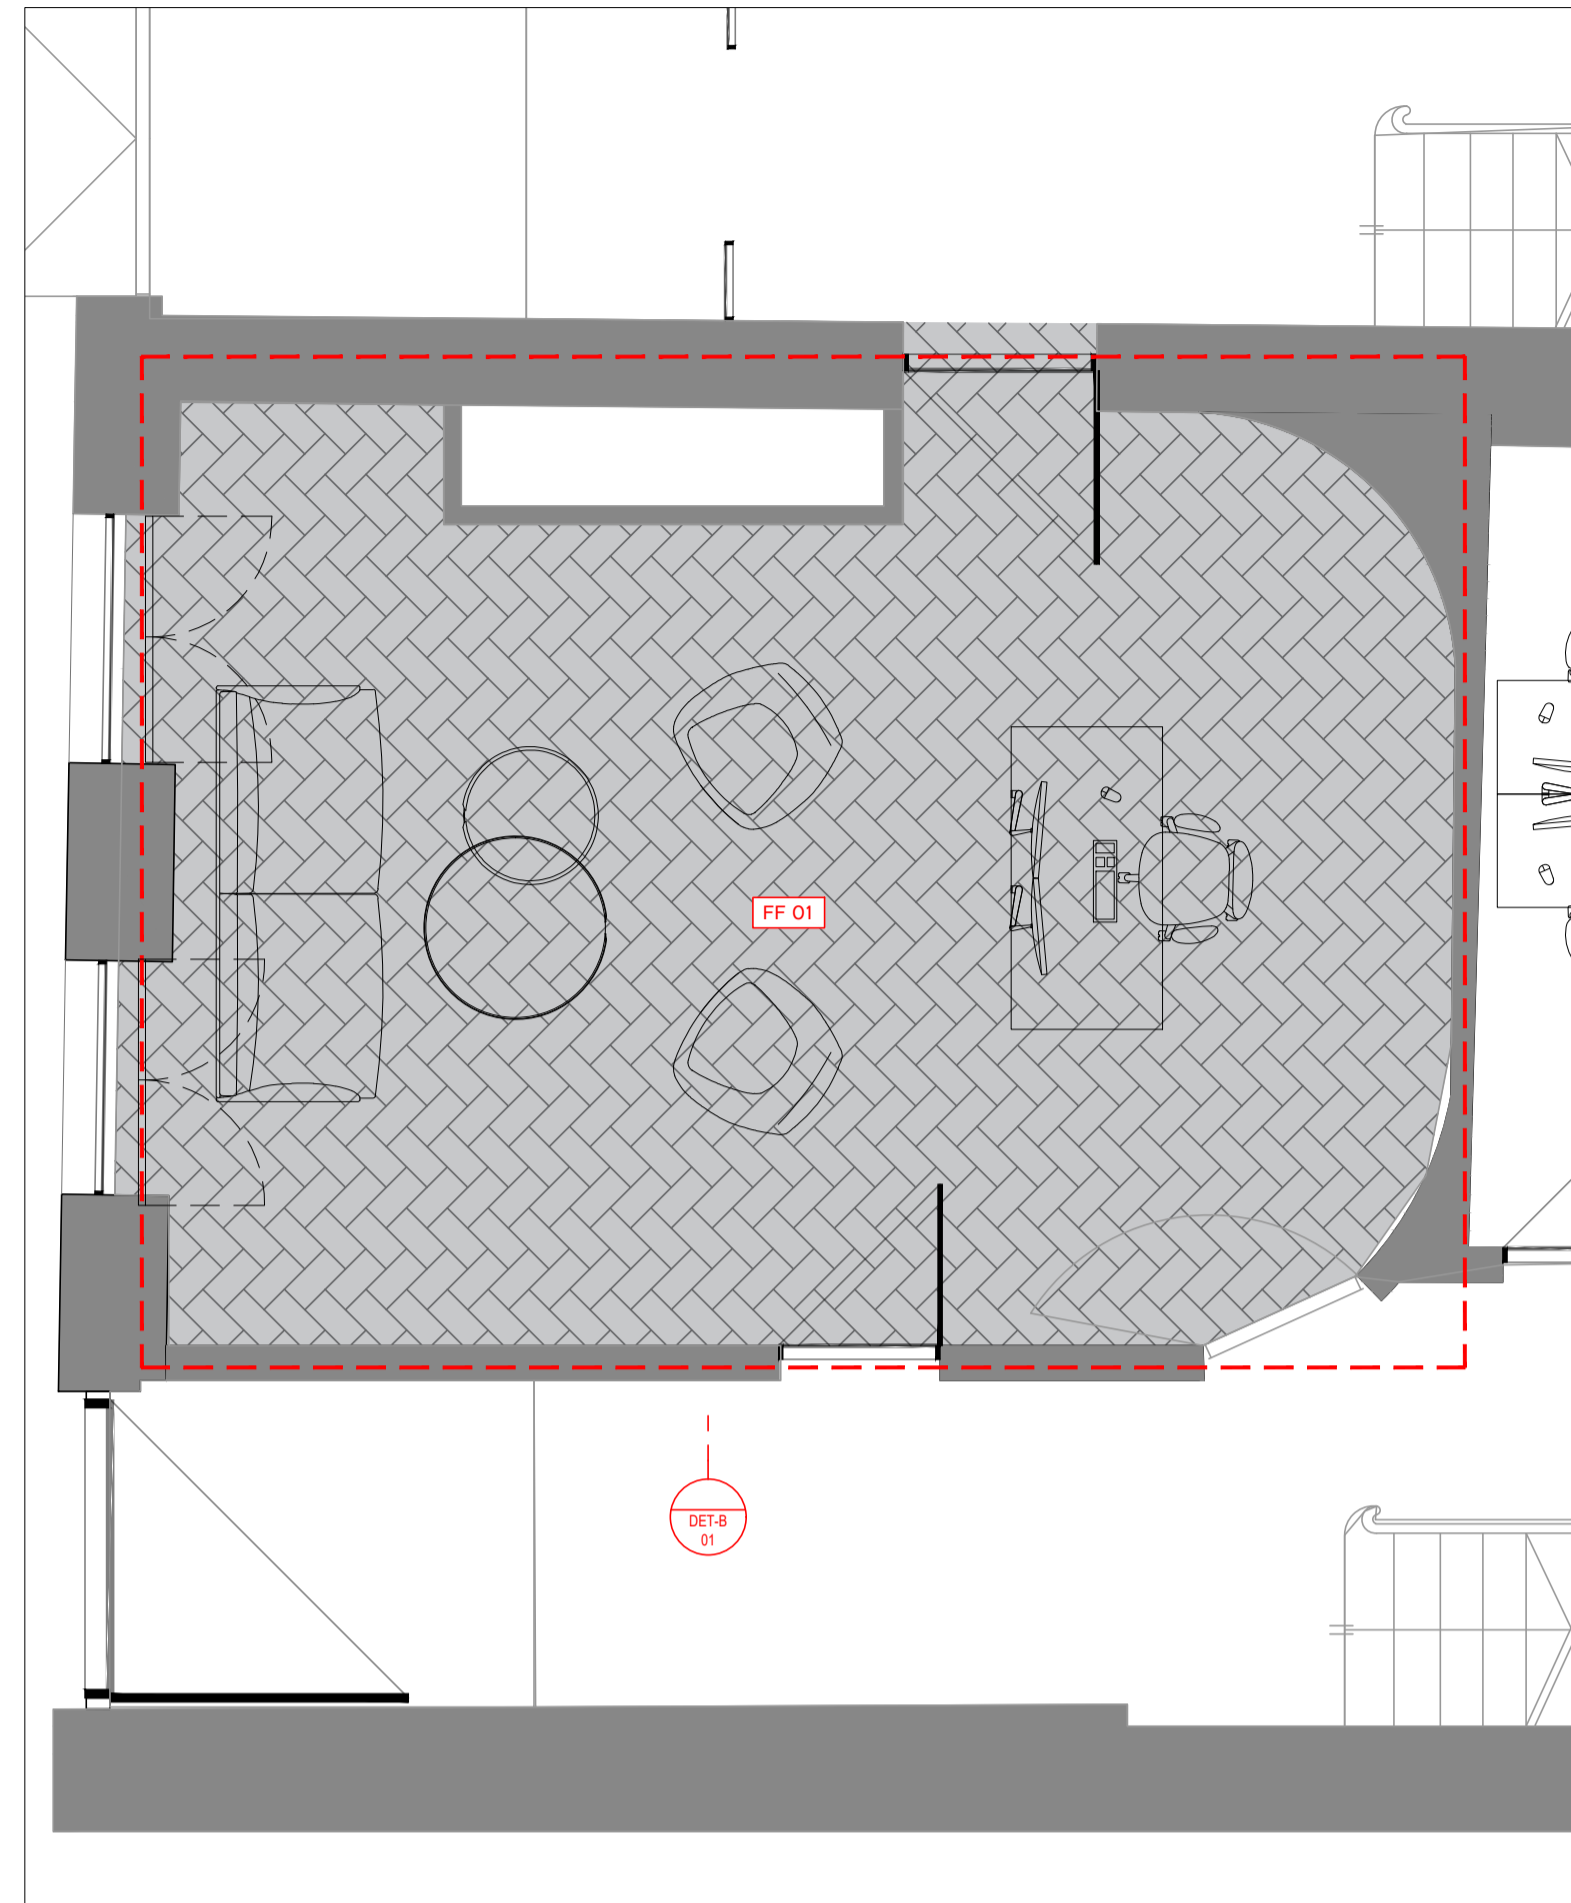

**01** RECEPTION - PLAN VIEW  
Scale: 1:40@A1

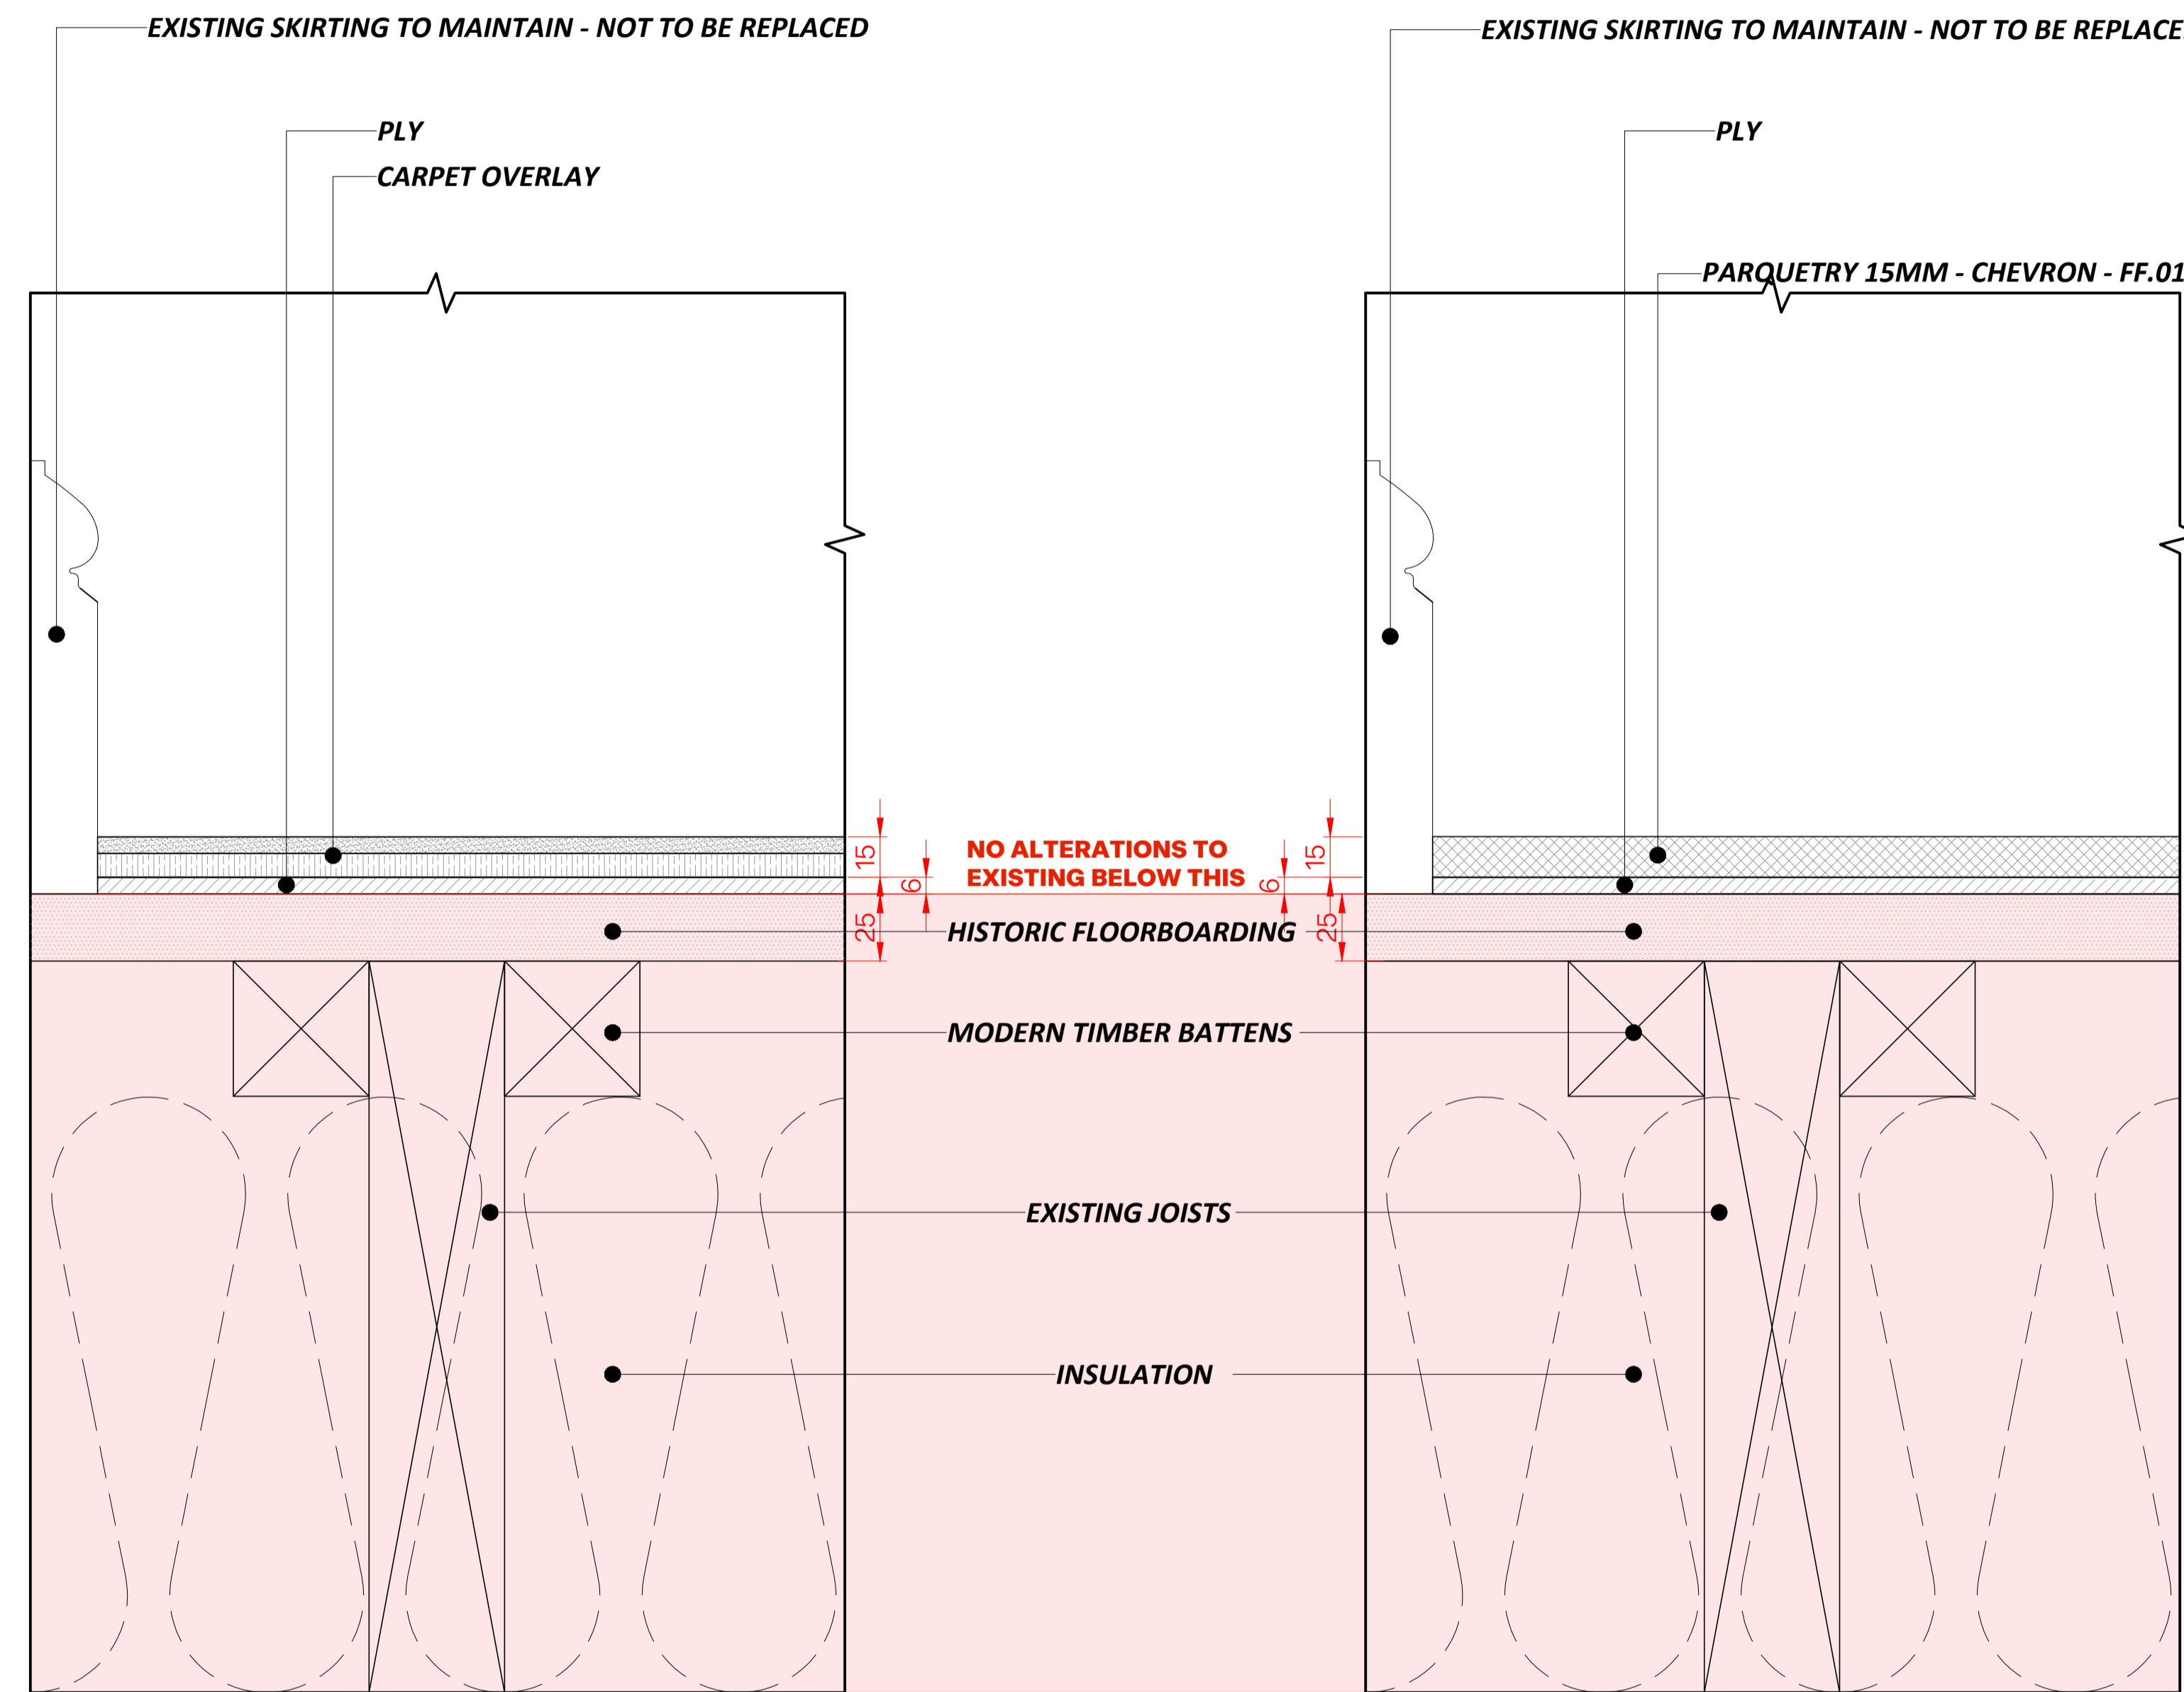

**02** EXISTING FLOOR TYPE 01  
Scale: 1:20@A1

**03** PROPOSED FLOOR TYPE FF.01  
Scale: 1:20@A1

**NOTES**

THIRDWAY INTERIORS DO NOT ACCEPT LIABILITY FOR ANY ERRORS AND OMISSIONS ARISING FROM THE PREPARATION OF BASE BUILD DRAWINGS WHICH ARE DERIVED FROM ORIGINAL MATERIAL PROVIDED BY OTHERS.

ALL DISCREPANCIES ARE TO BE REPORTED TO THIRDWAY INTERIORS.

GRID LINES ARE FOR REFERENCE PURPOSES ONLY.

ALL DIMENSIONS TO BE VERIFIED BY CONTRACTOR ON SITE PRIOR TO ANY WORKS COMMENCING.

DO NOT SCALE FROM THIS DRAWING.

THIS DOCUMENT IS THE PROPERTY OF THIRDWAY INTERIORS. COPYRIGHT IS RESERVED BY THEM, AND THE DRAWING IS ISSUED ON THE CONDITION THAT IT IS NOT COPIED, REPRODUCED OR RETAINED BY, NOR DISCLOSED TO ANY UNAUTHORISED PERSON, EITHER WHOLLY OR IN PART, WITHOUT THE CONSENT IN WRITING FROM THIRDWAY INTERIORS.

©THIRDWAY INTERIORS

**STATUS**

- Approval / Comment
- Information Only
- Building Control
- Contract
- Construction
- As-Built

**REVISION DETAIL**

REV	DETAIL	BY	DATE
P1	FIRST DRAWING ISSUE	OE	12.09.22
P2	TIMBER FLOORING DET UPDATED	OE	21.09.22
P3	ANNOTATIONS AMENDED	OE	30.09.22
P4	SKIRTING AMENDED	AJ	14.12.22

**CLIENT**

**MENZIES AVIATION**

**PROJECT ADDRESS**

**21-22 BLOOMSBURY SQUARE  
LONDON**

-  
-  
-

**DRAWING TITLE**

**GROUND FLOOR  
FLOORING DETAIL B  
FOR APPROVAL**

DWG NO: **41358-00-DET.01B**

REVISION: **P4**

SCALE @A1: **1:20** @ A3: **1:40**

DATE: **08.09.22**

DRAWN BY: **OE**

CHECKED BY: **FS**

**THIRDWAY**

