



KEY:
Denotes demolition

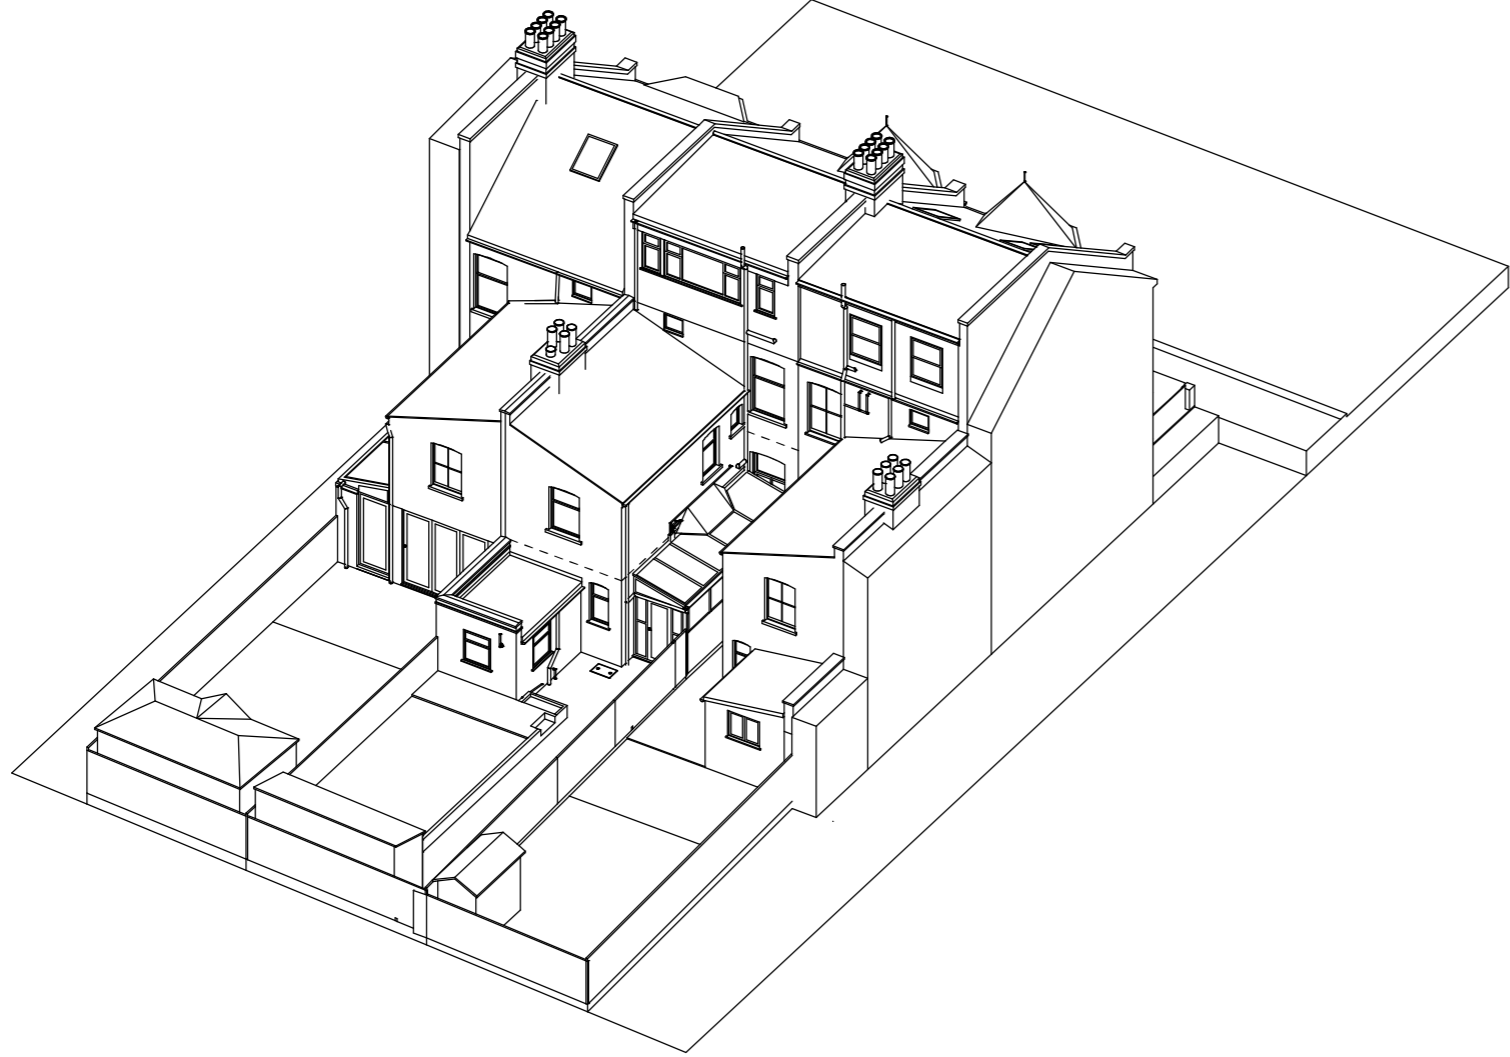

EXISTING AXONOMETRIC not to scale

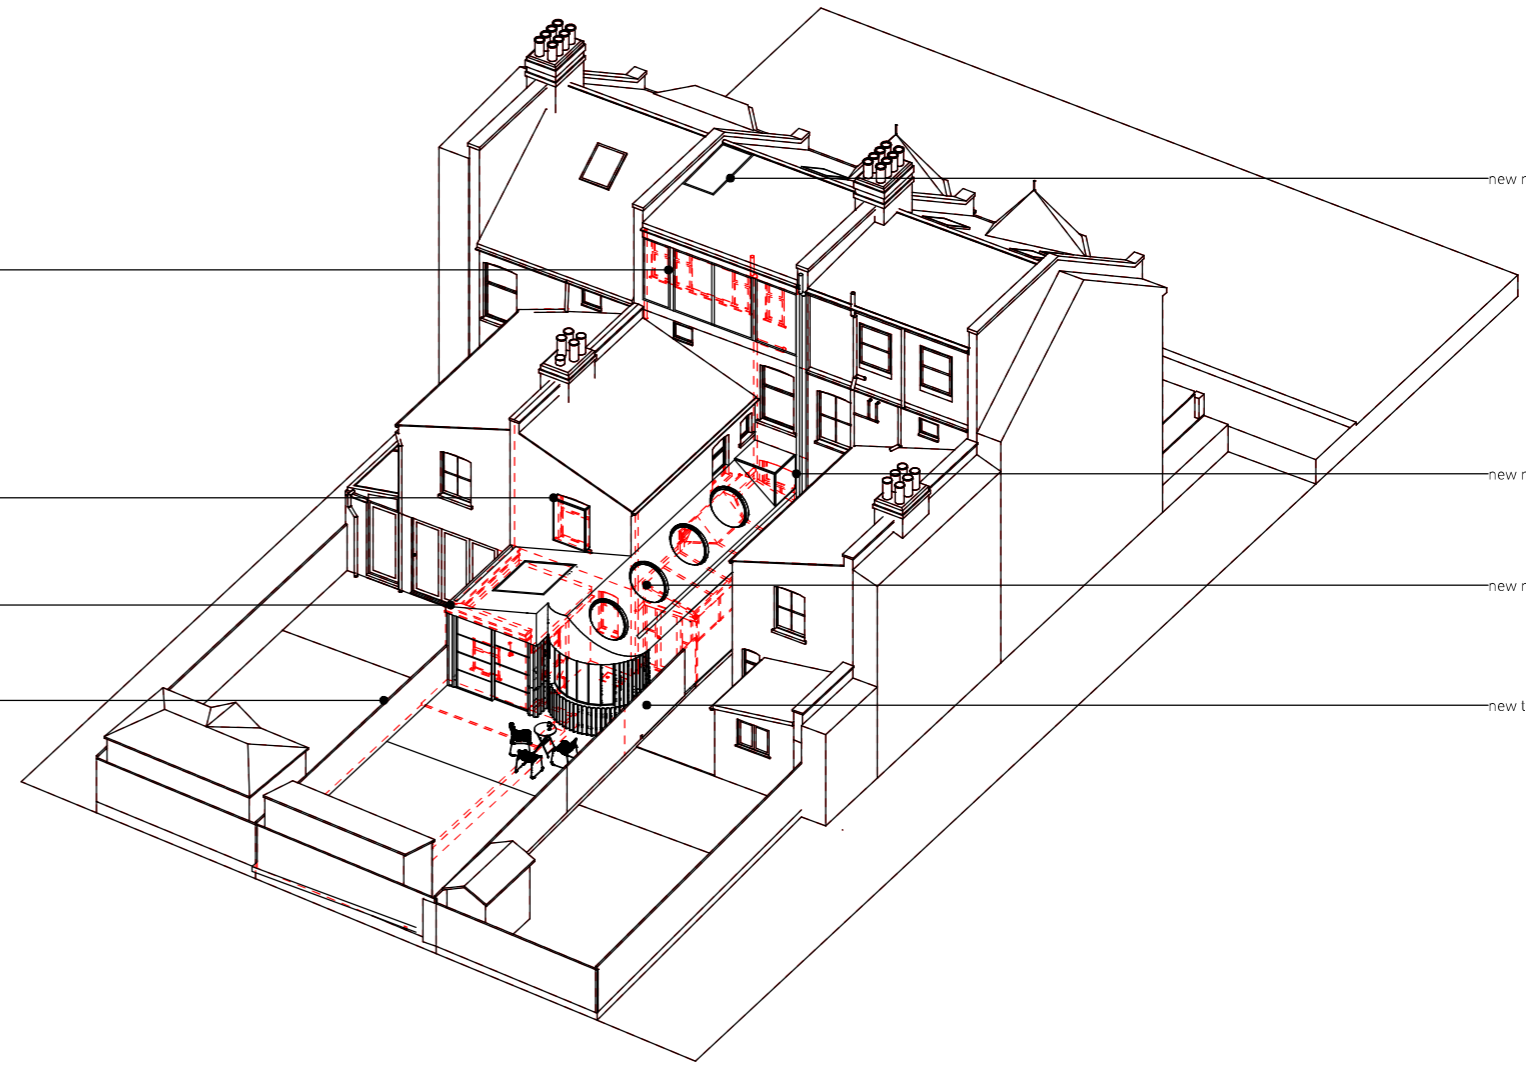

- new windows
- new oriel window
- proposed extension
- new timber fence
- new rooflights
- new rooflights
- new rooflights
- new rooflights
- new timber fence

PROPOSED AXONOMETRIC not to scale

Notes: Any discrepancies on this drawing with other documents to be reported immediately to the Contract Administrator for clarification