


06. Garage Section AA - Existing

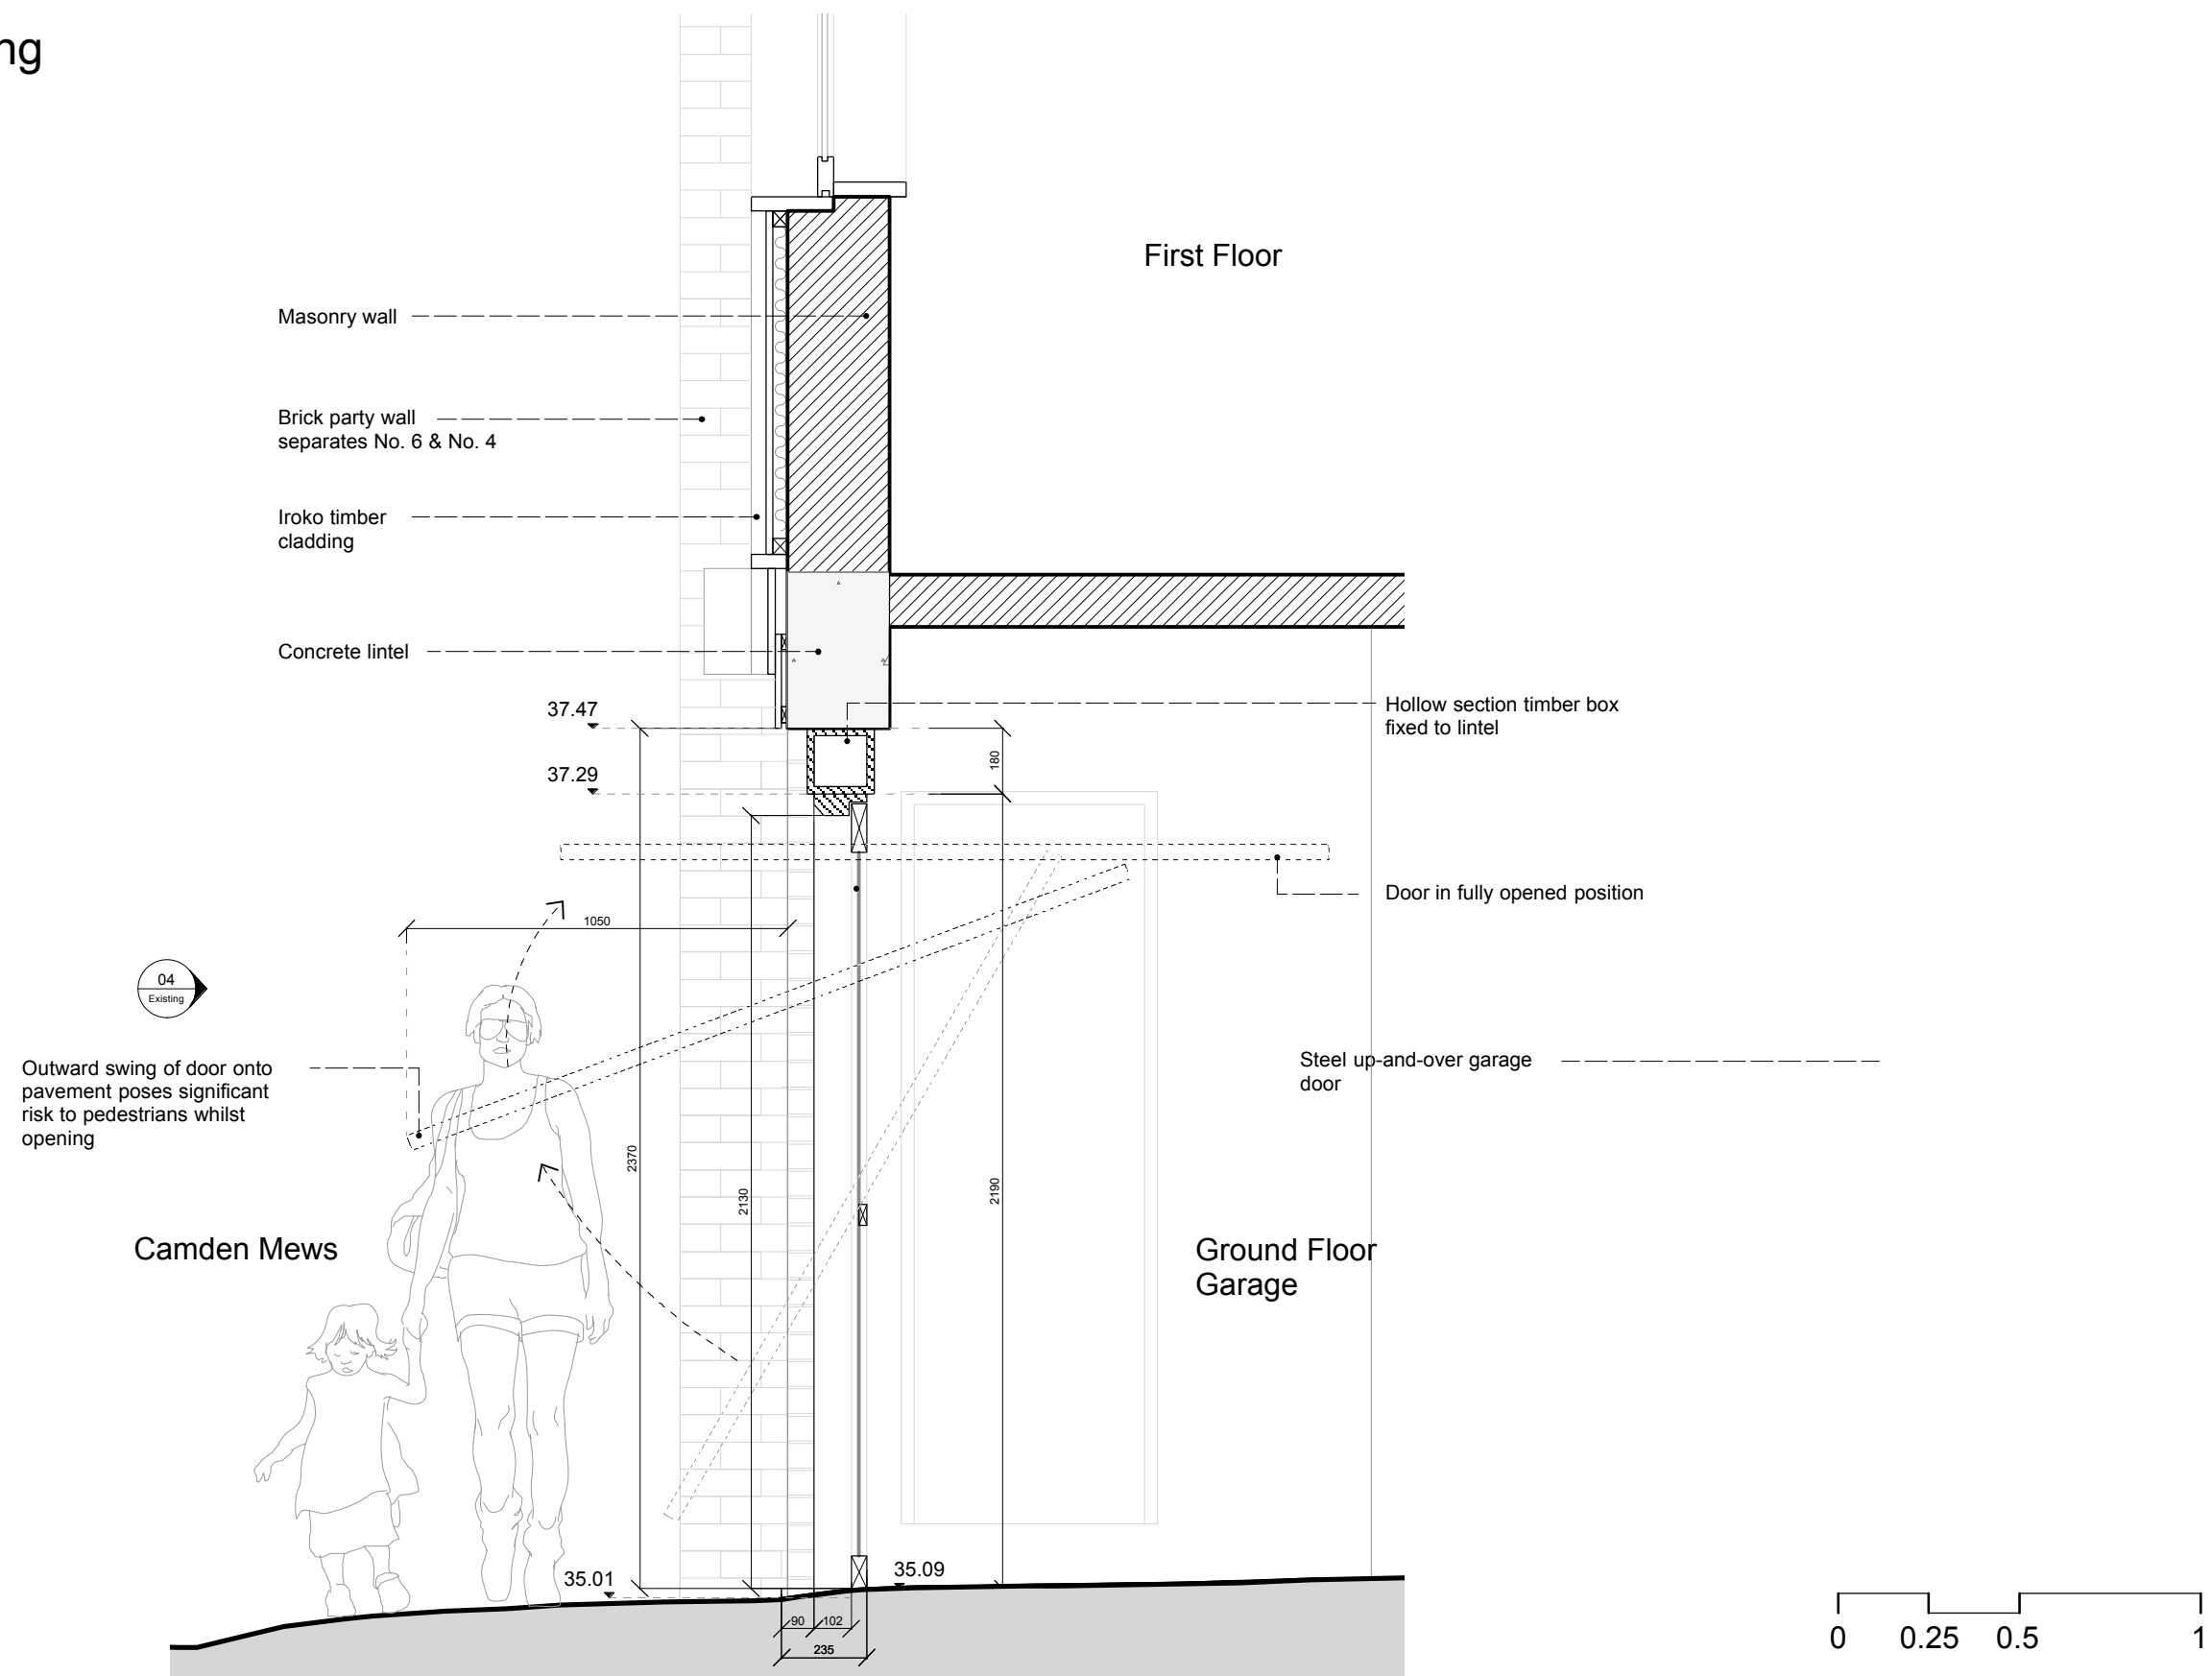

Location Plan:



Drawing Name: Garage Section AA (Existing)

Drawing No. : 06

Scale: 1:20

Date: 12-01-2023

Location: 4 Camden Mews
NW1 9DA
London