



07. Garage Section AA - Proposed

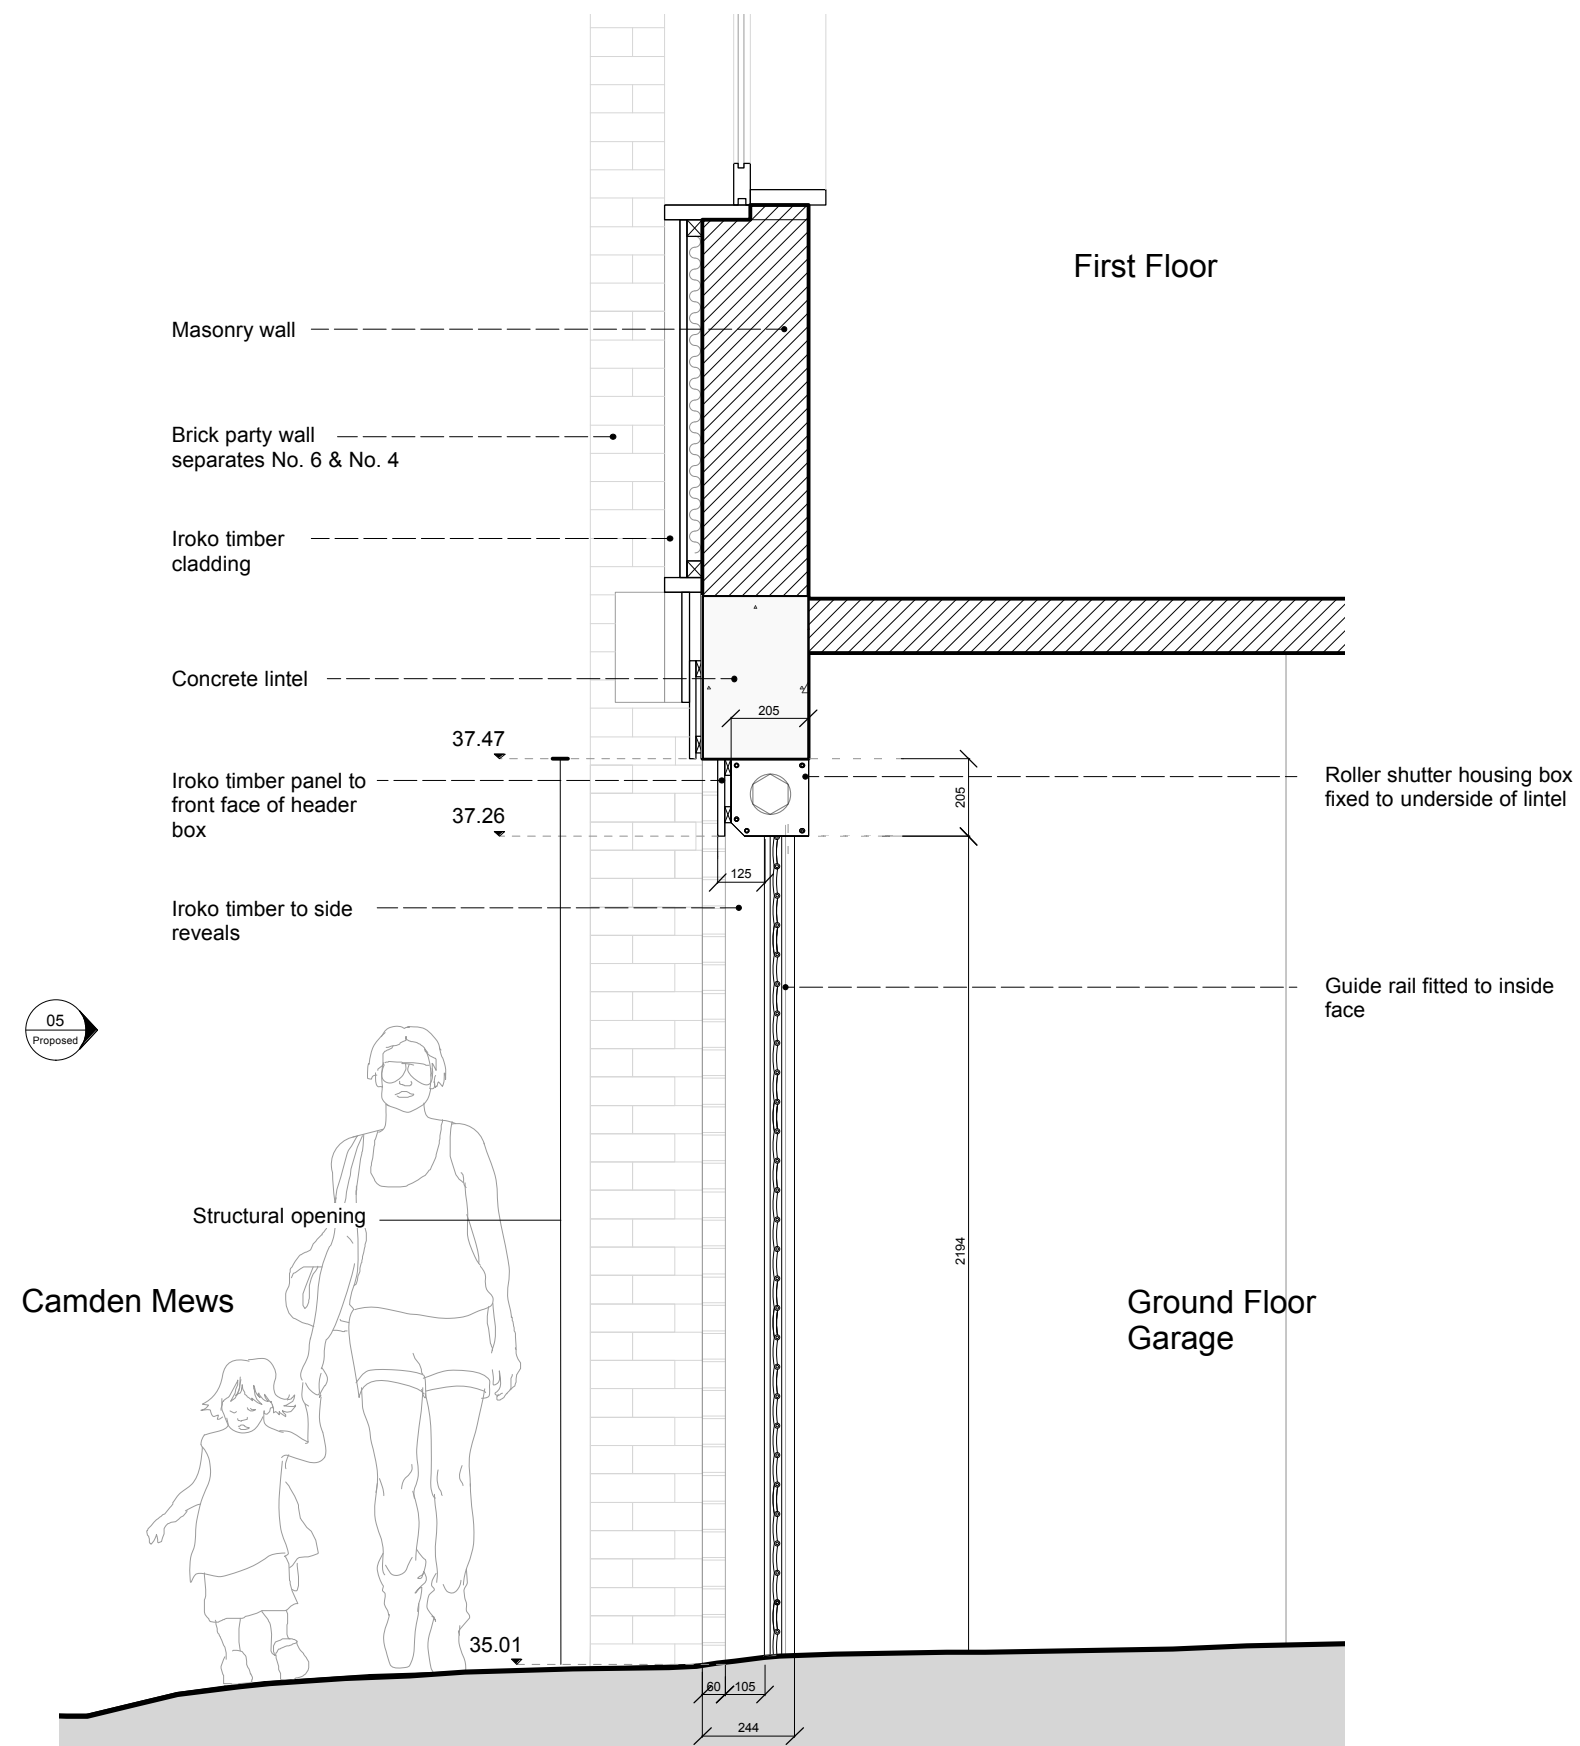

Location Plan:

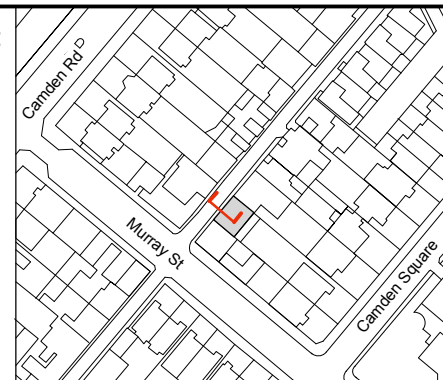

Drawing Name: Garage Section AA (Proposed)

Drawing No. : 07

Scale: 1:20

Date: 12-01-2023

Location: 4 Camden Mews
NW1 9DA
London