

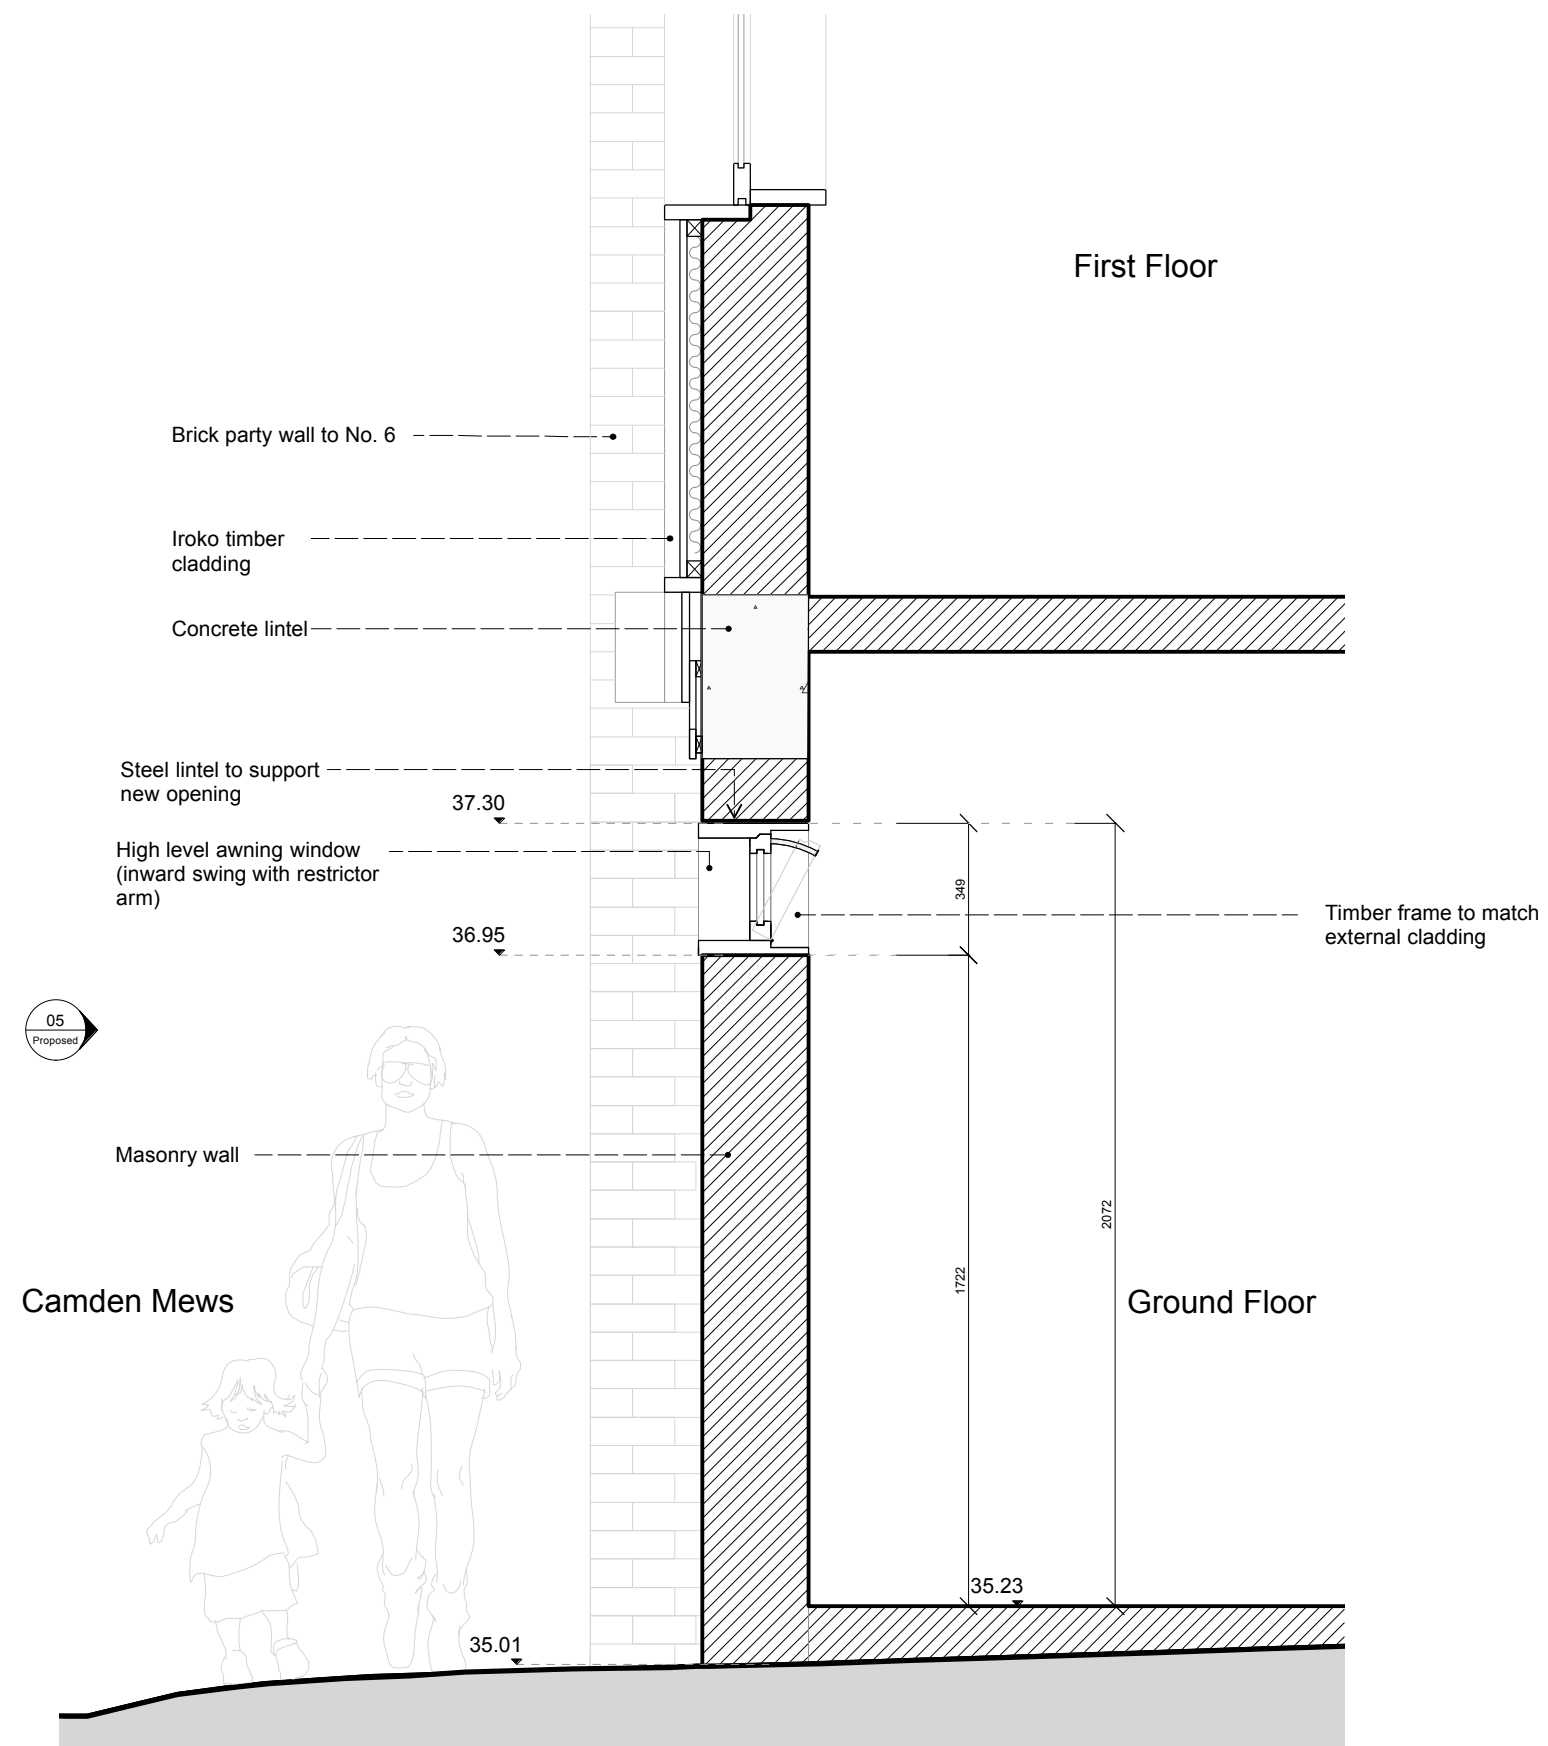
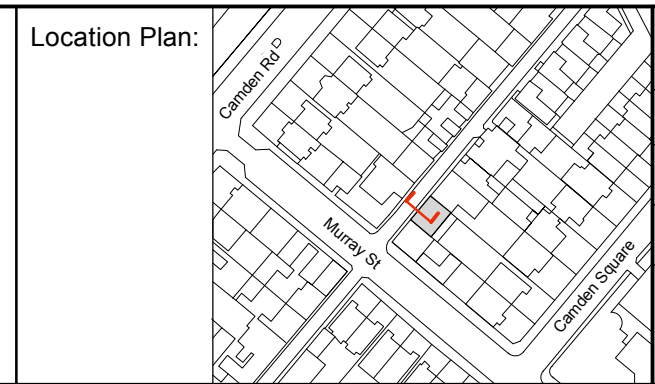


08. Utility Section BB - Proposed

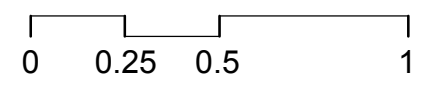

05
Proposed

Camden Mews

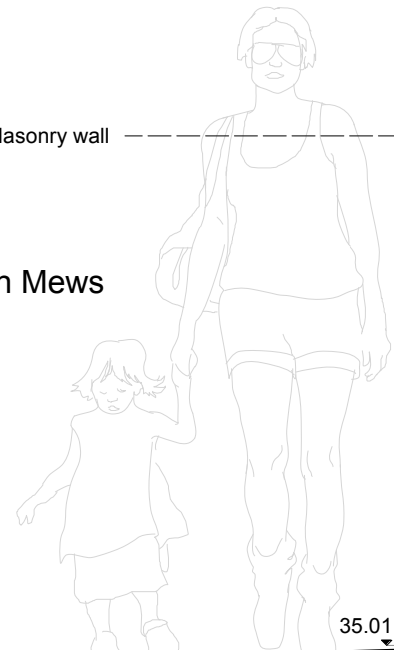

Drawing Name:	Utility Section B-B (Proposed)
Drawing No. :	08
Scale:	1:20
Date:	12-01-2023
Location:	4 Camden Mews NW1 9DA London