

09. Window Detail Section - Proposed

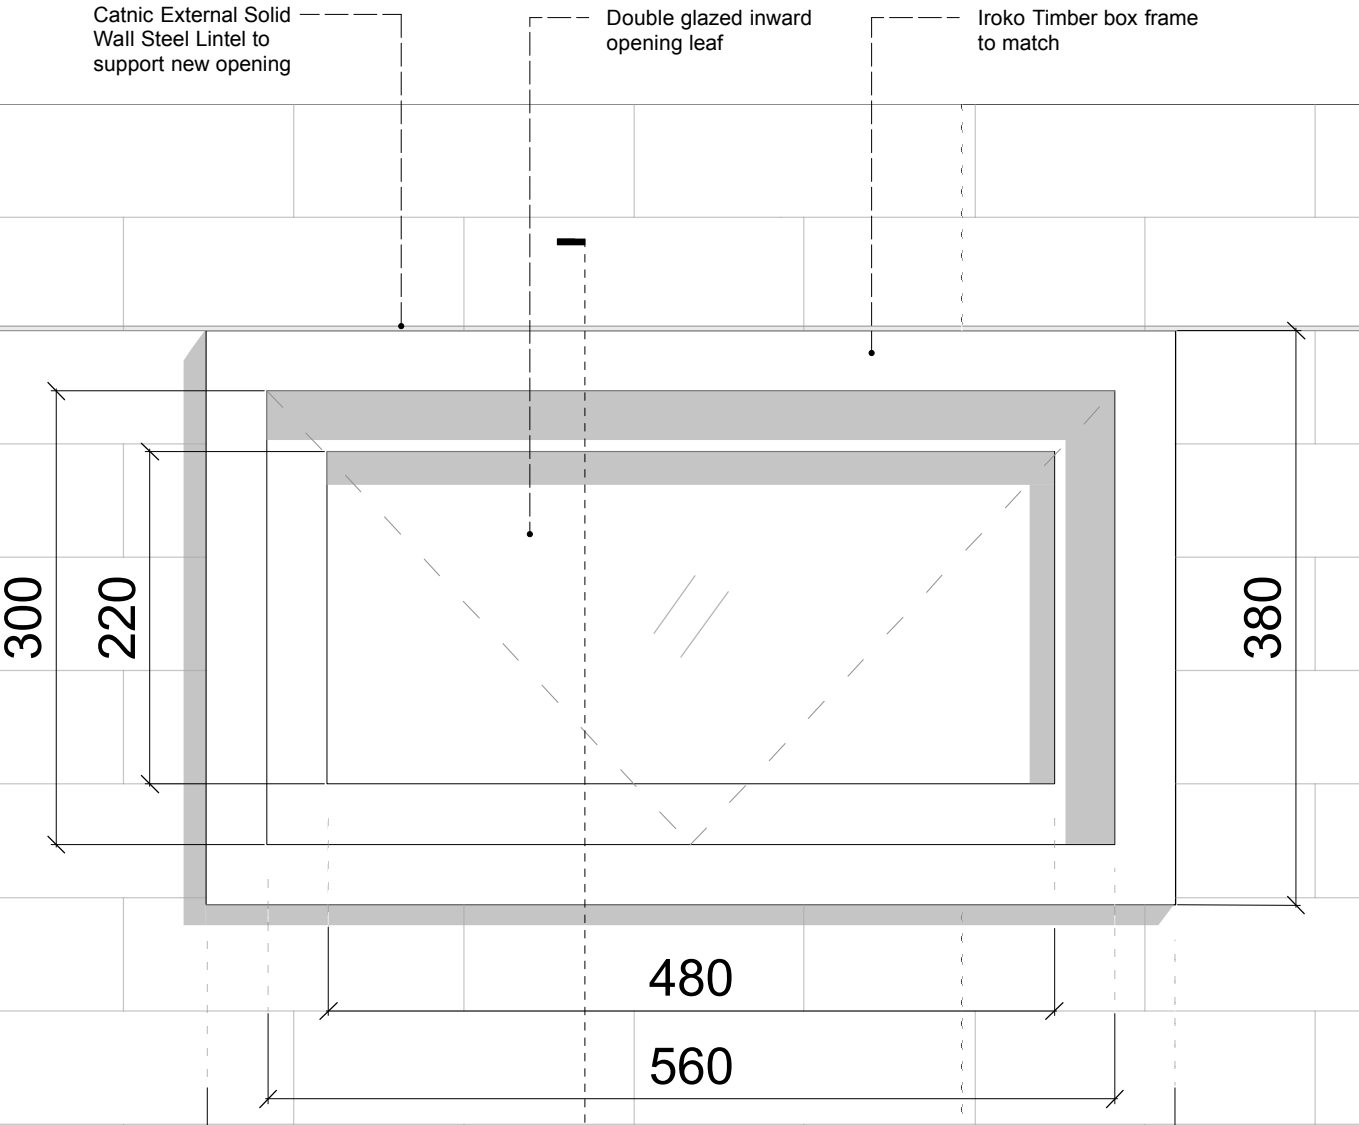


Fig.1 Elevation


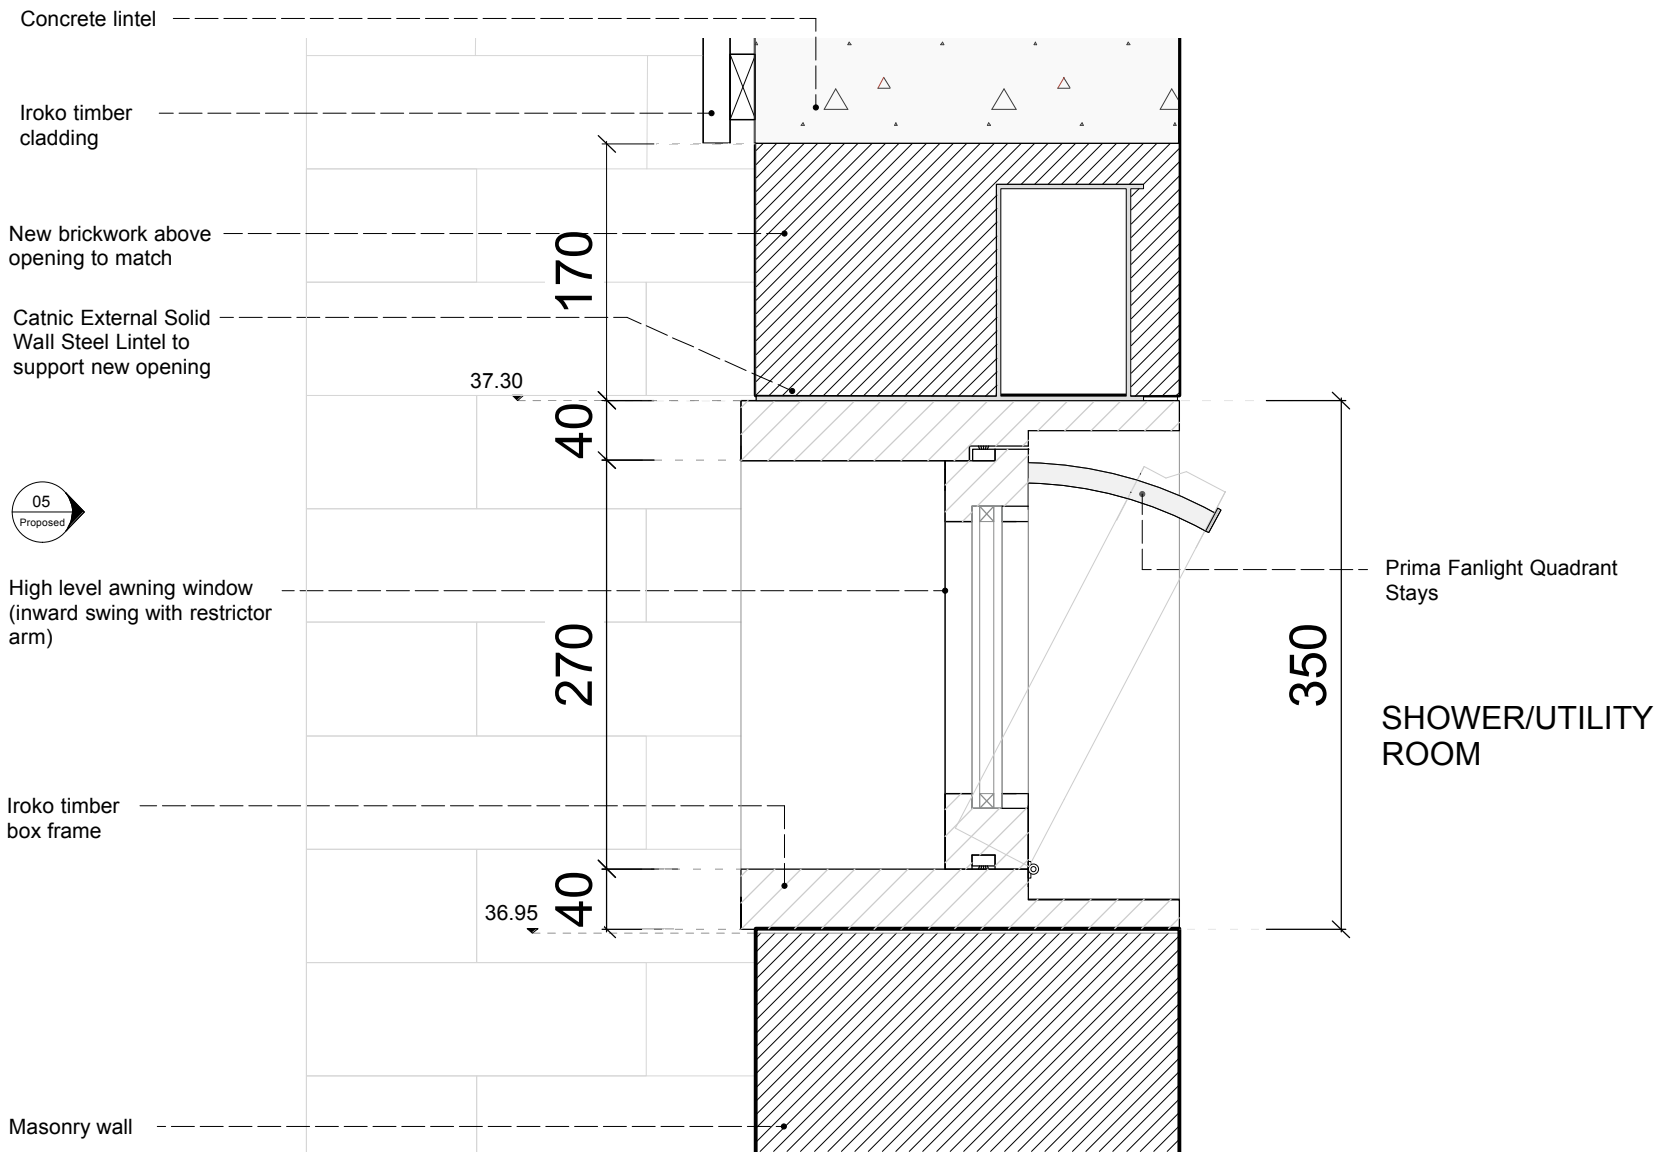


Fig.2 Section

Location Plan:

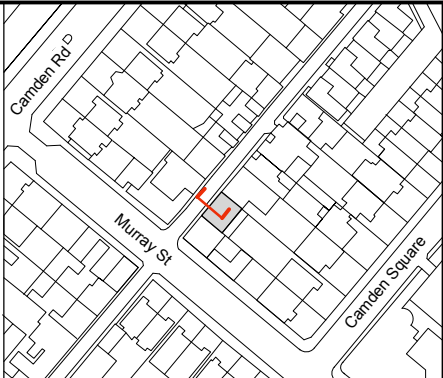

Drawing Name: Window Detail (Proposed)

Drawing No. : 09

Scale: 1:5

Date: 12-01-2023

Location: 4 Camden Mews
NW1 9DA
London