


- Notes:
- Planners can scale from this drawing.
  - Contractor to verify all dimensions on site.
  - Any discrepancy to be reported to the architect for clarification.
  - Drawing and specifications to be read in conjunction with information from all other design consultants and contractors.
  - Drawings and specifications to be read in conjunction with Designer's Hazard and Environment Assessment Record in accordance with current CDM regulations.
  - All new proposed roof and wall finishes to match existing materials.
  - All works to be carried out in accordance with the latest appropriate codes of practice and to comply with current building regulations.

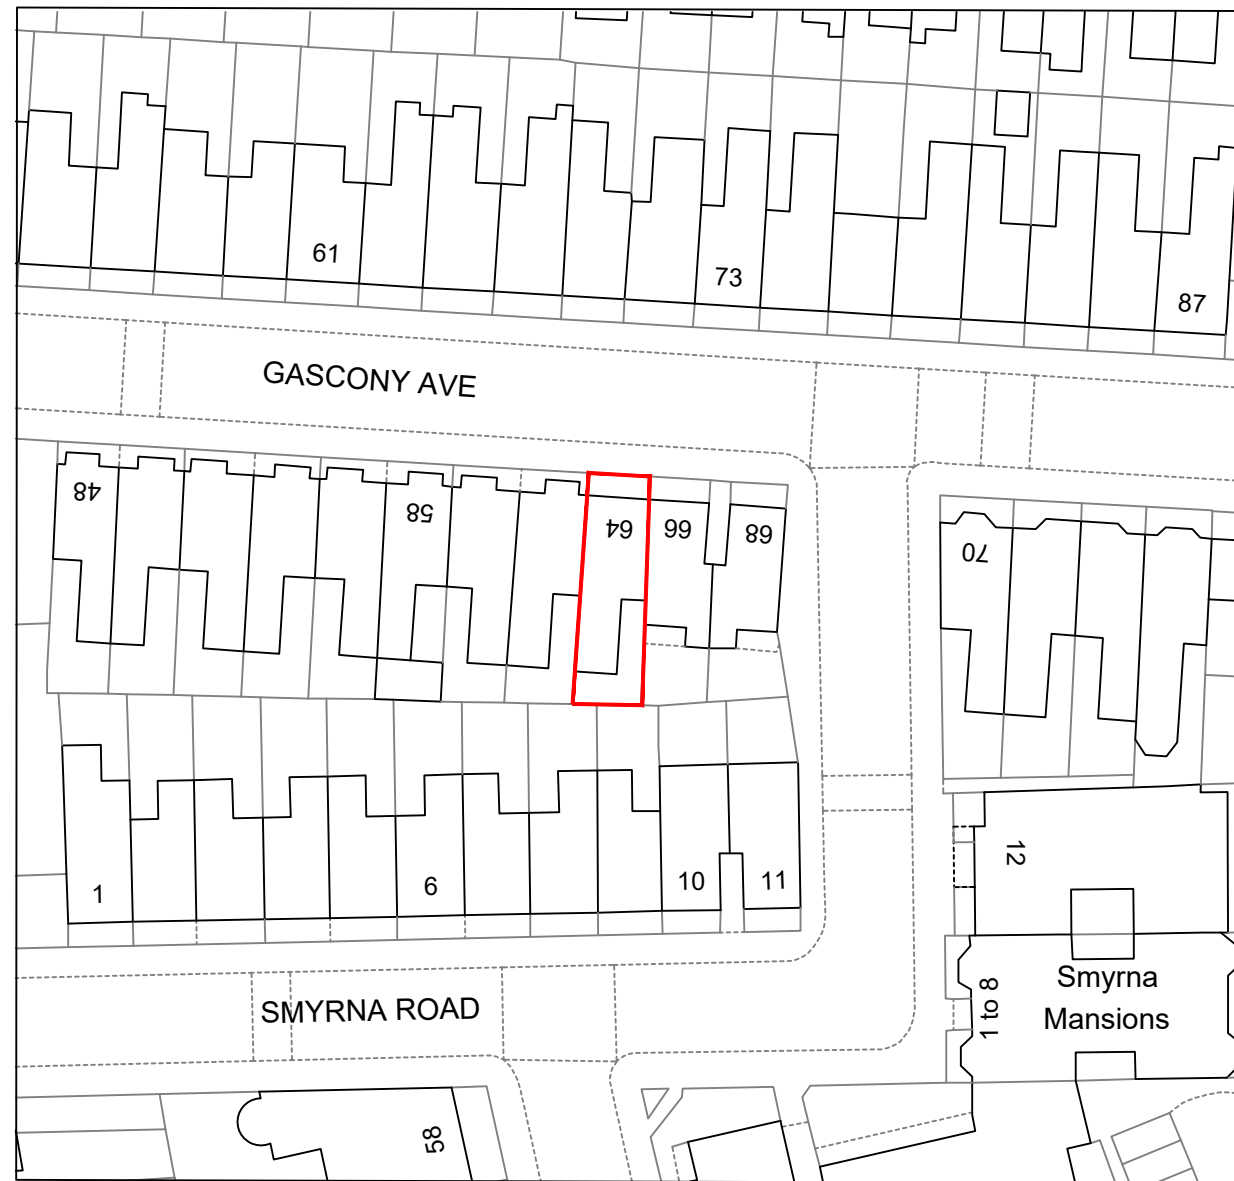

Scale 1:625@A3  
Scale 1:1250@A1

rev	details	date
project		
64 Gascony Ave		
drawing		
Location Plan As Existing		
job no	drawing no	rev
2221	001	
status		
Planning		
date	scale @ A3	
04/01/23	1:625	
<b>HARK ARCHITECTURE LTD</b>		
E: info@harkarchitecture.co.uk M: 07961062870		